





EAST (FRONT) ELEVATION

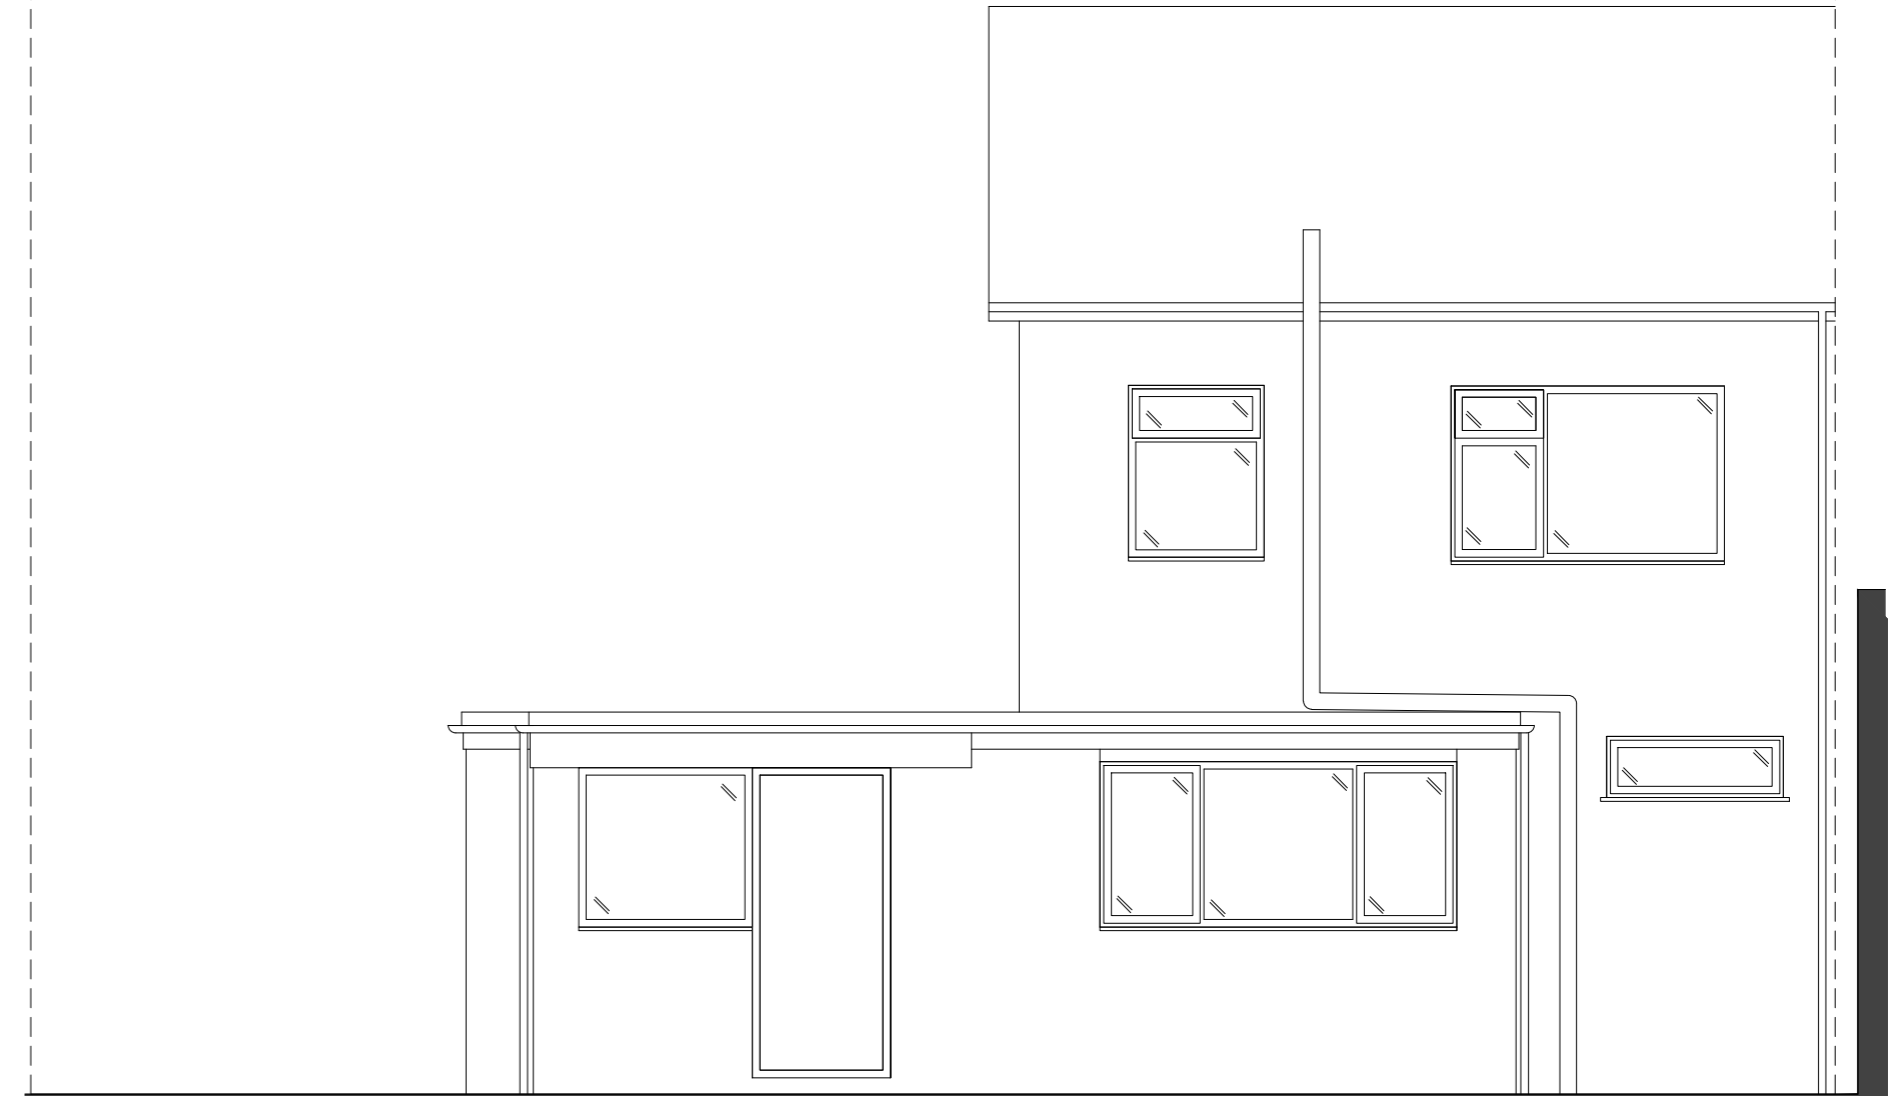

WEST (REAR) ELEVATION

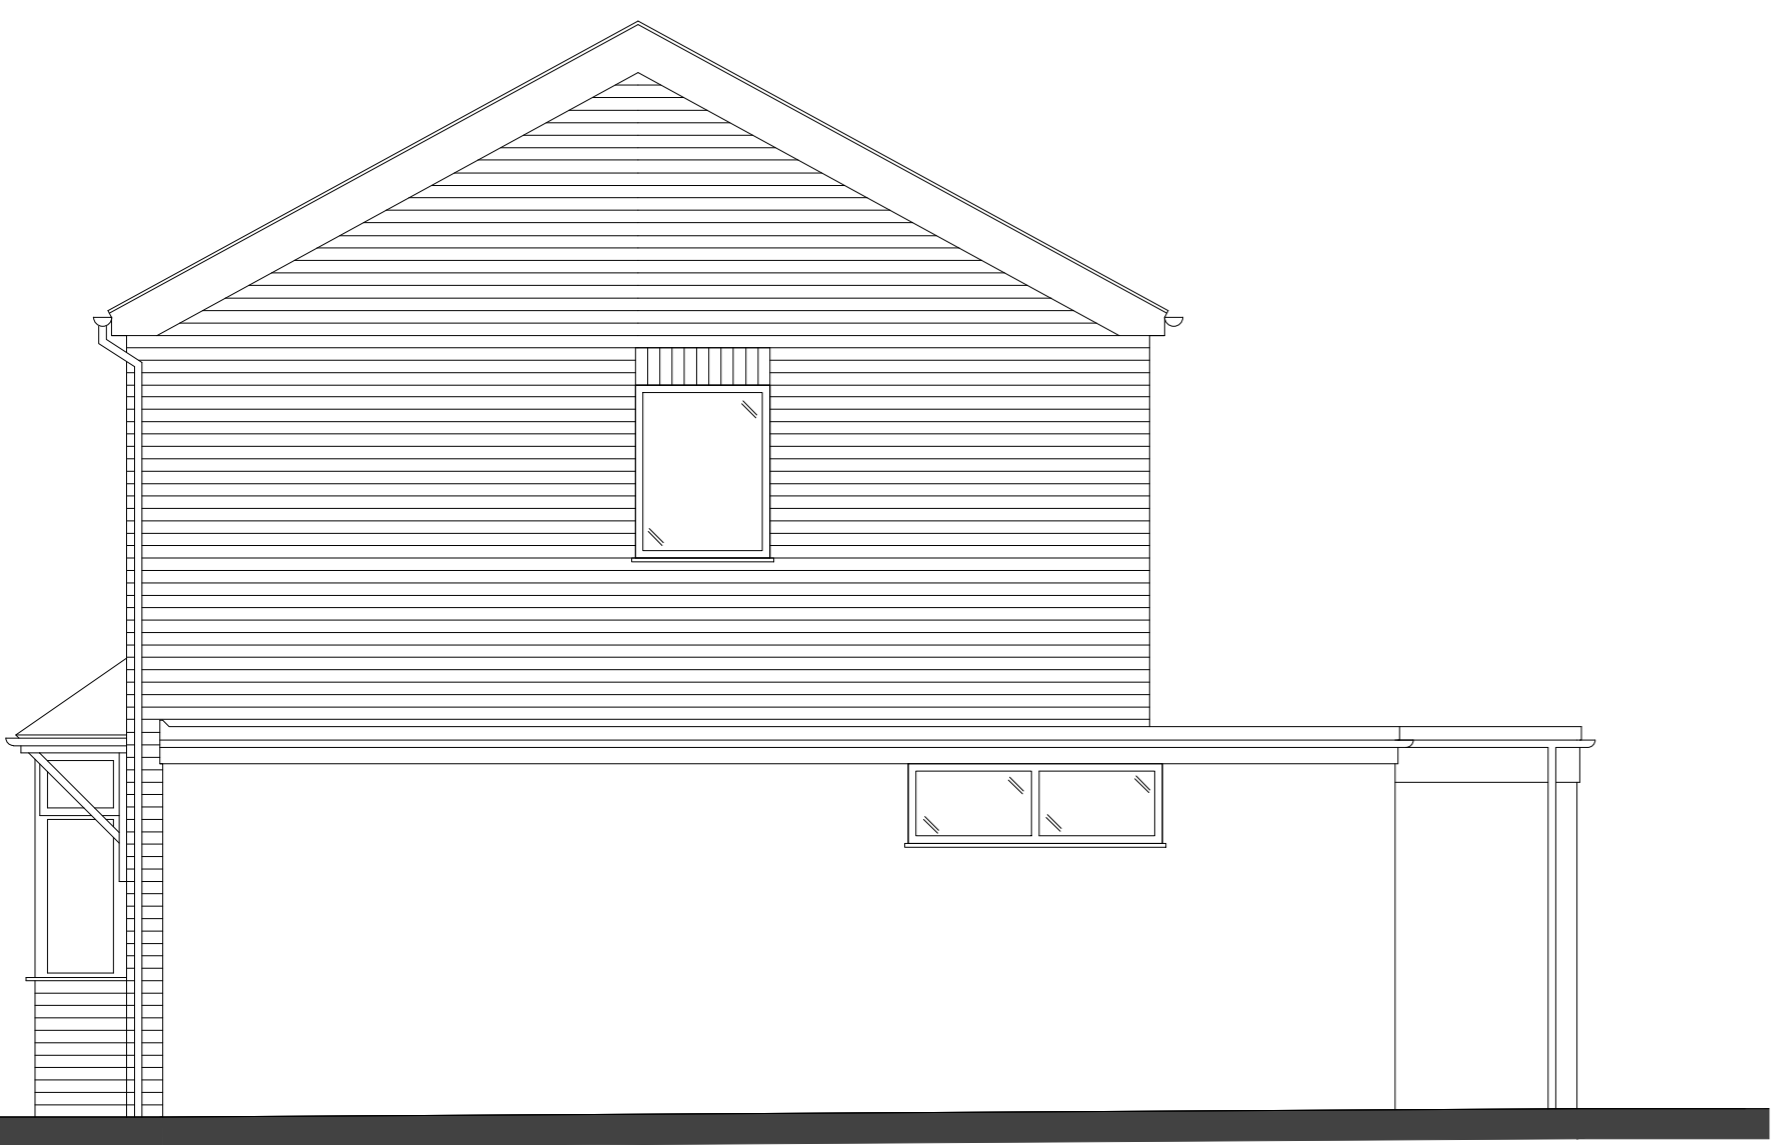

NORTH (SIDE) ELEVATION



SECTION A-A

1:50

Client				
Mr and Mrs Ashworth				
Project				
312 Wood Lane, Heskin Chorley, PR7 5NT				
Drawing Title				
Existing Elevations and Section				
Drawn	Checked	Plot Size	Scale	Date
PL	PL	A2	1:50	DEC 2022
Project No.		Drawing No.		Revision
22-761		00-06		1