



1.2m post and rail fence detail

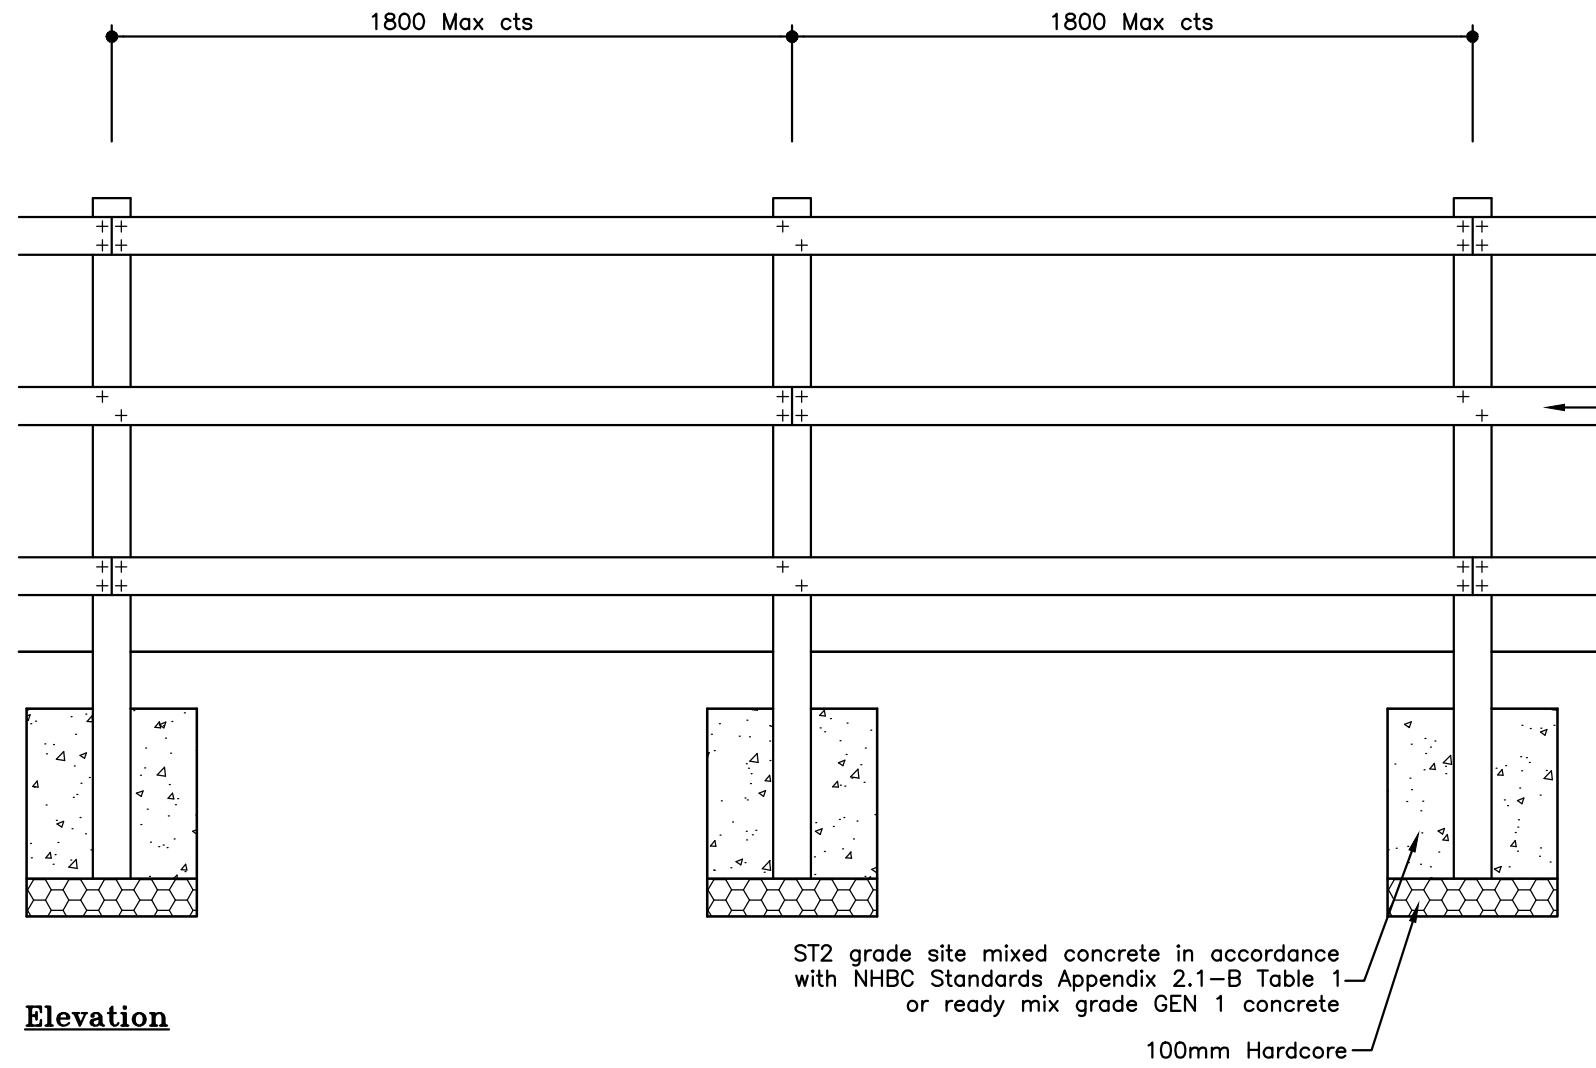


100x100mm s/w posts with weathered tops at 1.8m cts. 38x100mm rails with staggered joints, weathered tops and twice fixed to each post with galv nails 75mm long.

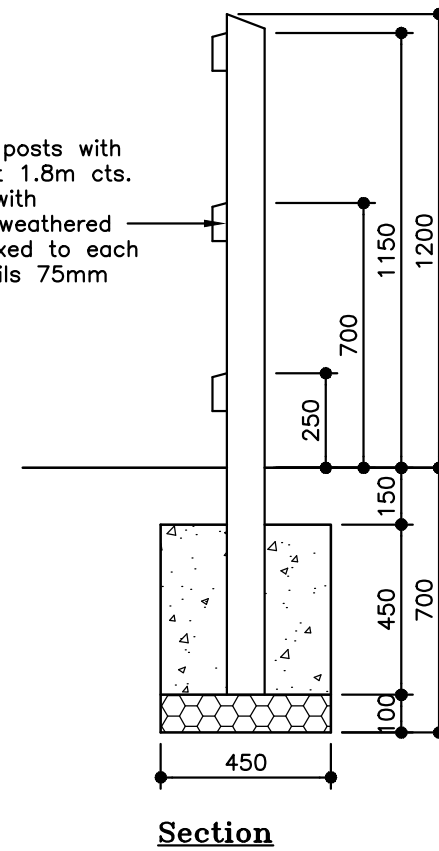

Elevation


Section


N.B. ALL SOFTWOOD TO BE PRESSURE IMPREGNATED WITH AN APPROVED PRESERVATIVE

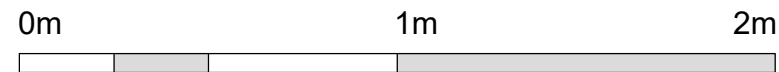

Scale: 1:20

1.2m Post and rail fence - 1:20 scale at A3 paper

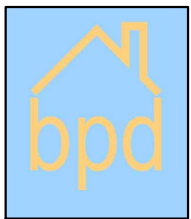 <p>bpd Architecture CIAT Registered practice Sitchstone, Brown House Lane, Higher Wheelton, Chorley, Lancashire PR6 8HR Tel: 01257 220510 web: www.bpdarchitecture.co.uk email: info@betterplan.co.uk</p>	Project STANDARD DETAILS			
	Title 1.2m high post and rail fence			
Scale @ A3 1:20	Date Jan 2023	Ref Job 1073	Drawn MDB	
Drg No 1073/WWL/FD2			Rev .	

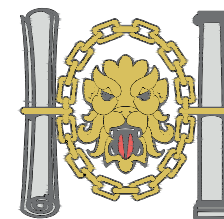

Chartered Institute of
Architectural Technologists
Registered Practice