


# The Granary

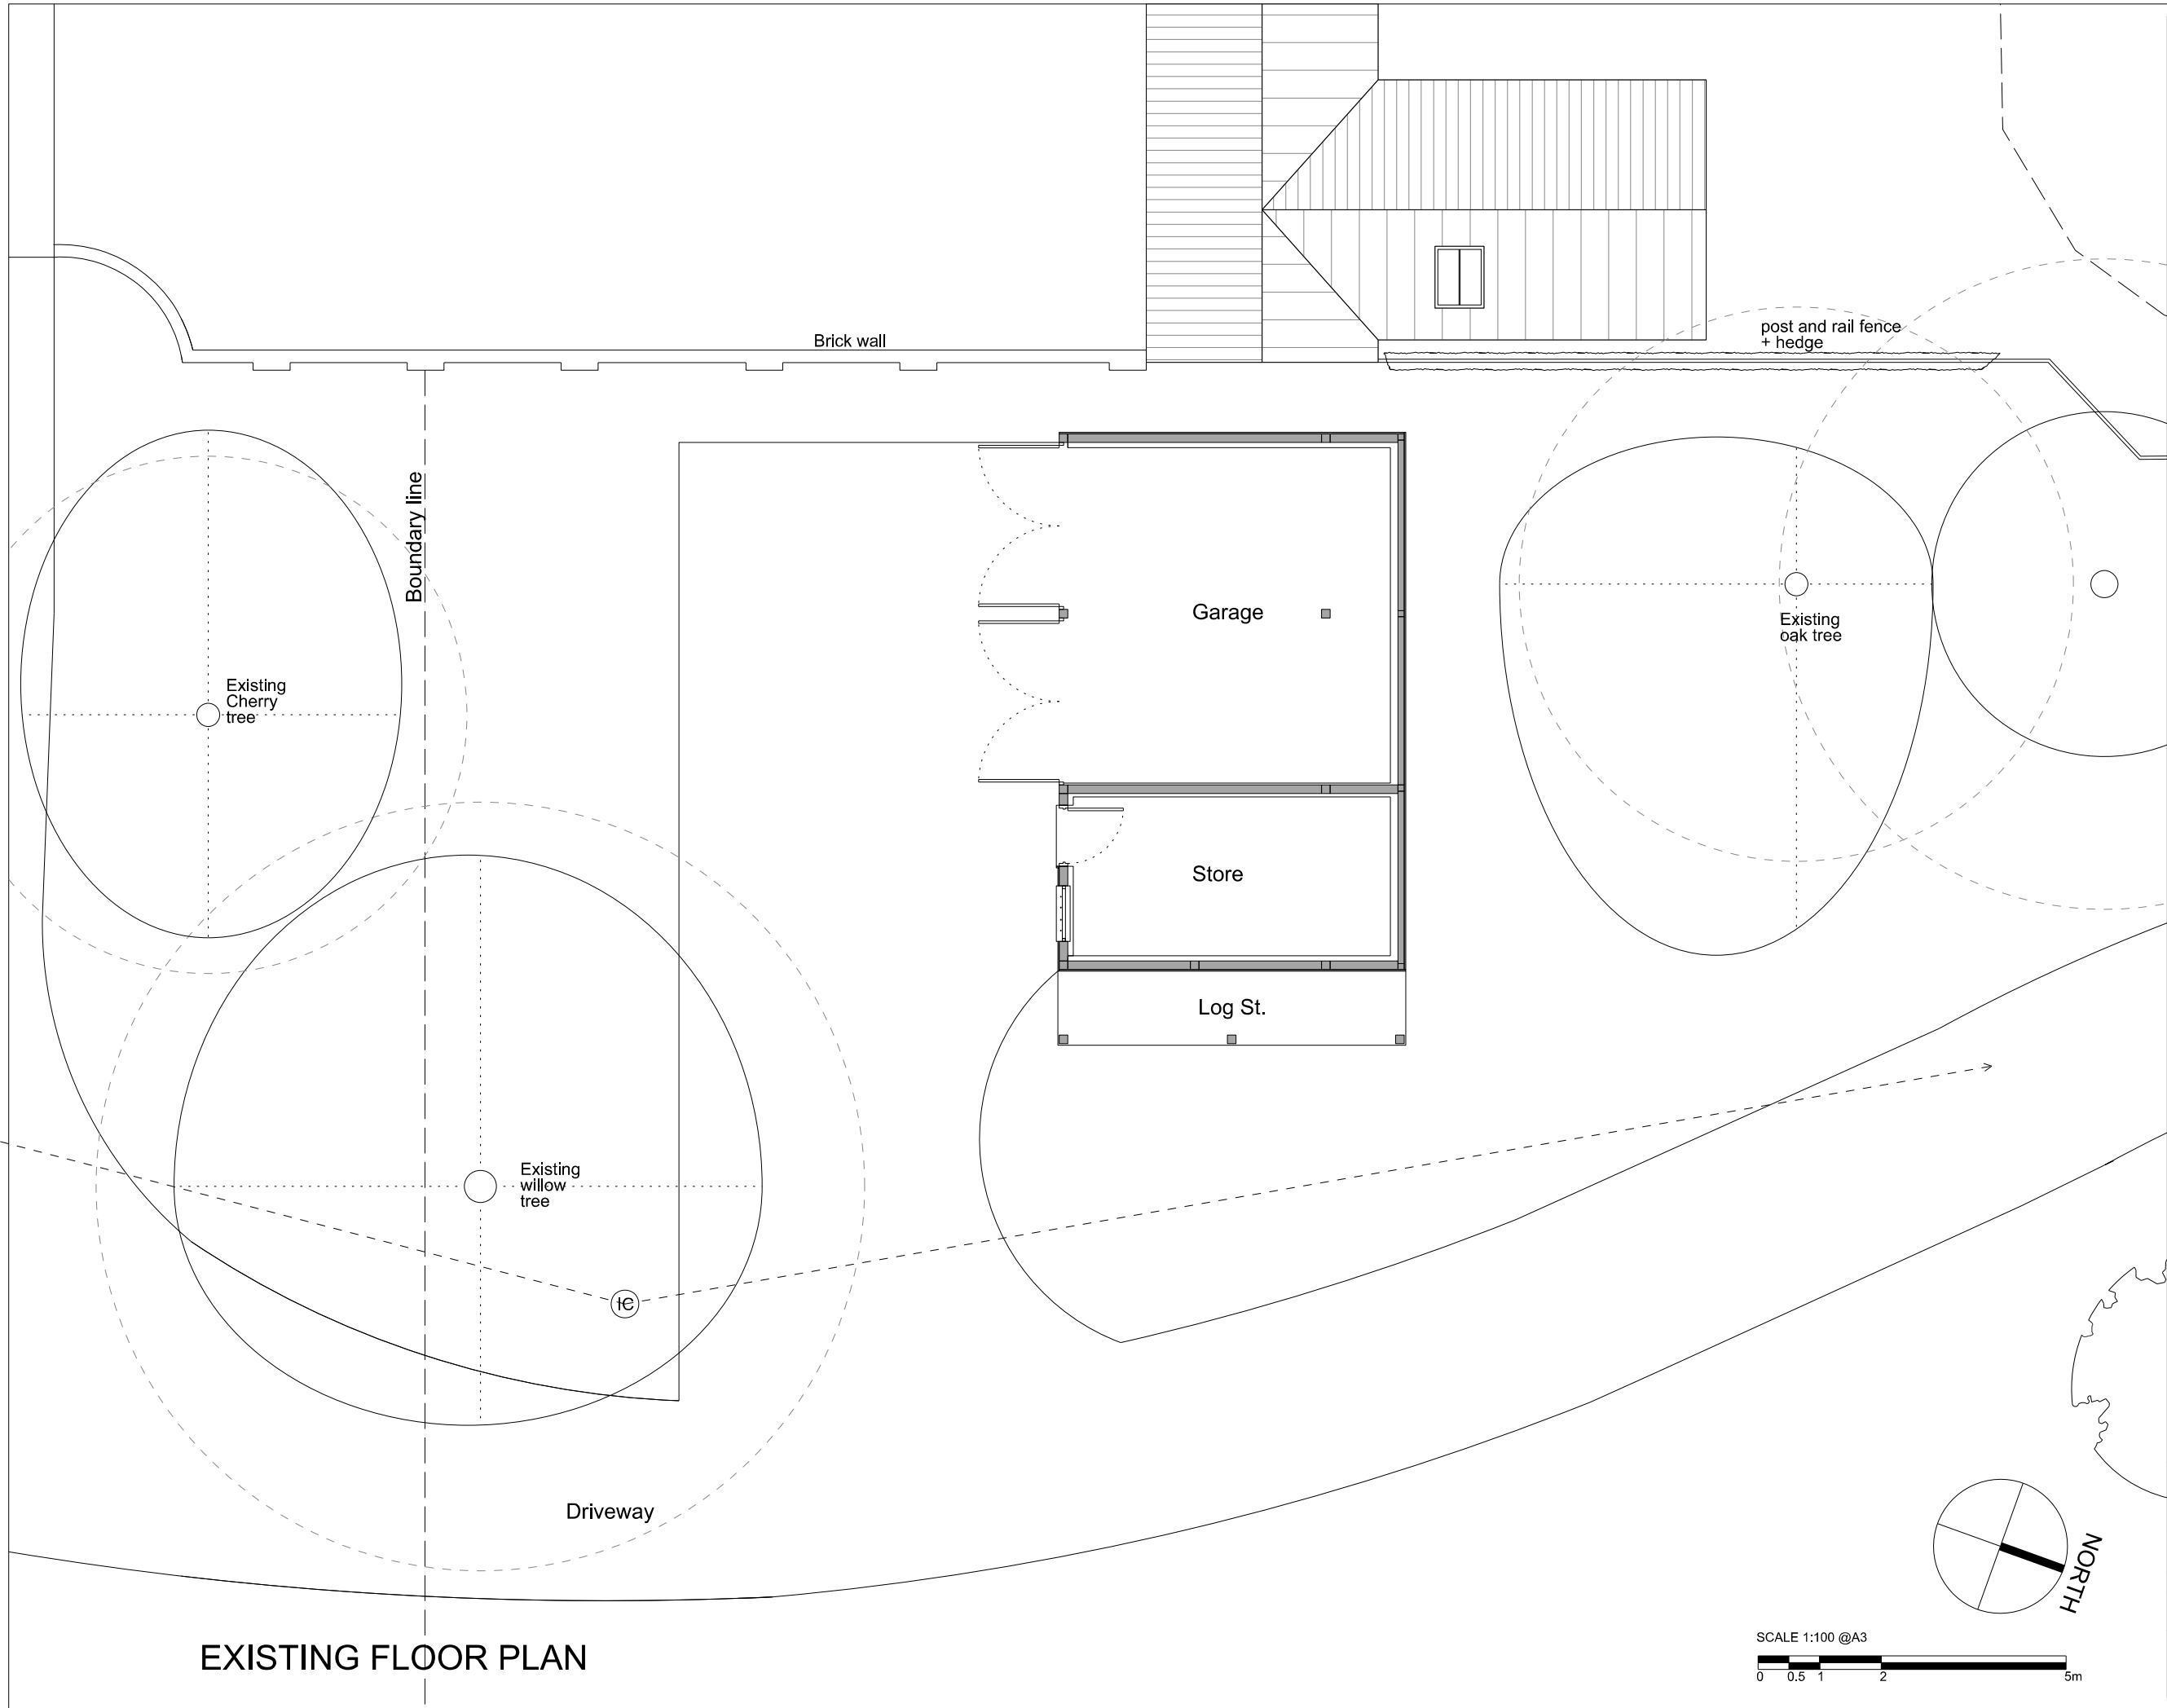

EXISTING FLOOR PLAN

THE GRANARY, READS LANE  
CUBLINGTON, BUCKINGHAMSHIRE  
LU7 0LE

EXISTING FLOOR PLAN

1:100@A3	DEC '22		
RHC/	02		

**BLACKWOOD ARCHITECTS**  
E. office@blackwood-architects.co.uk  
T. 01296 399959  
3 Carrera House  
Merlin Centre  
Gatehouse Close  
Aylesbury HP19 8DP