




DRAWINGS AND SPECIFICATIONS ARE FOR DESIGN INTENT ONLY FOR USE IN SUPPORT OF STATUTORY APPLICATIONS - CONSTRUCTION ISSUE DETAILS, SPECIFICATIONS AND SETTING OUT ARE THE RESPONSIBILITY OF THE PRINCIPAL CONTRACTOR WHO IS THE DESIGNER IN ACCORDANCE WITH CDM REGULATIONS

© COPYRIGHT REMAINS WITH D² DESIGN STUDIO LTD DRAWINGS AND SPECIFICATIONS ARE FOR DESIGN INTENT ONLY FOR USE IN SUPPORT OF STATUTORY APPLICATIONS - CONSTRUCTION ISSUE DETAILS, SPECIFICATIONS AND SETTING OUT ARE THE RESPONSIBILITY OF THE PRINCIPAL CONTRACTOR WHO IS THE DESIGNER IN ACCORDANCE WITH CDM REGULATIONS

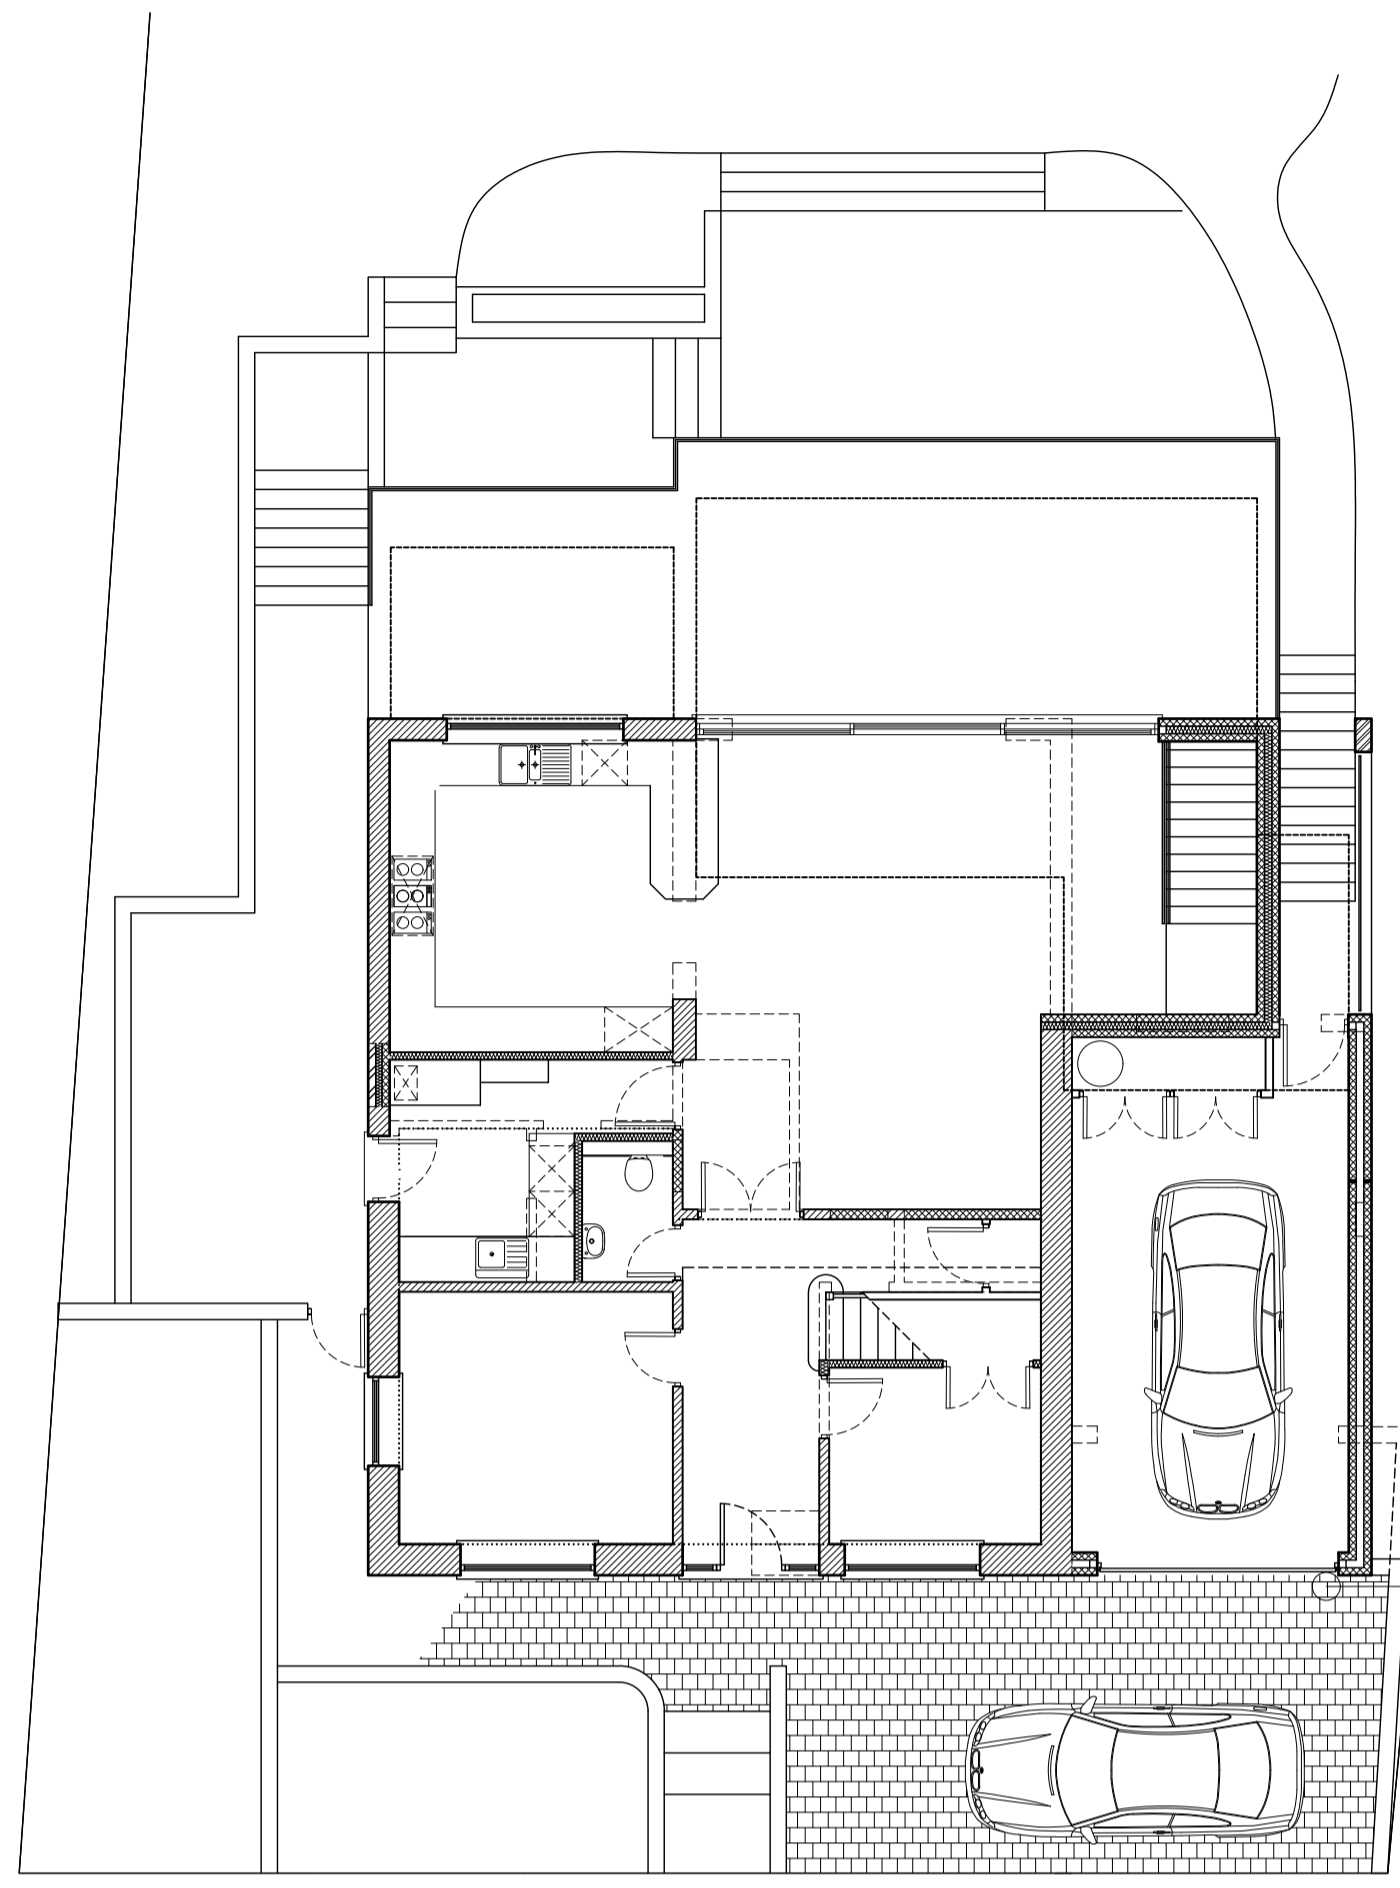


PROPOSED GROUND FLOOR / SITE PLAN 1:100


EXISTING PLANTED BEDS REMOVED AND PAVED WITH PERMEABLE TEGULAR PAVINGS TO FORM OPEN DRIVEWAY LAID TO FALLS TO EXISTING SITE LEVELS - PROVIDE ACO LINEAR DRAINAGE CHANNEL TO FRONT OF MAIN HOUSE CONNECTED TO EXTENDED STORM WATER SERVICES AND SOAKAWAY TO REAR GARDEN

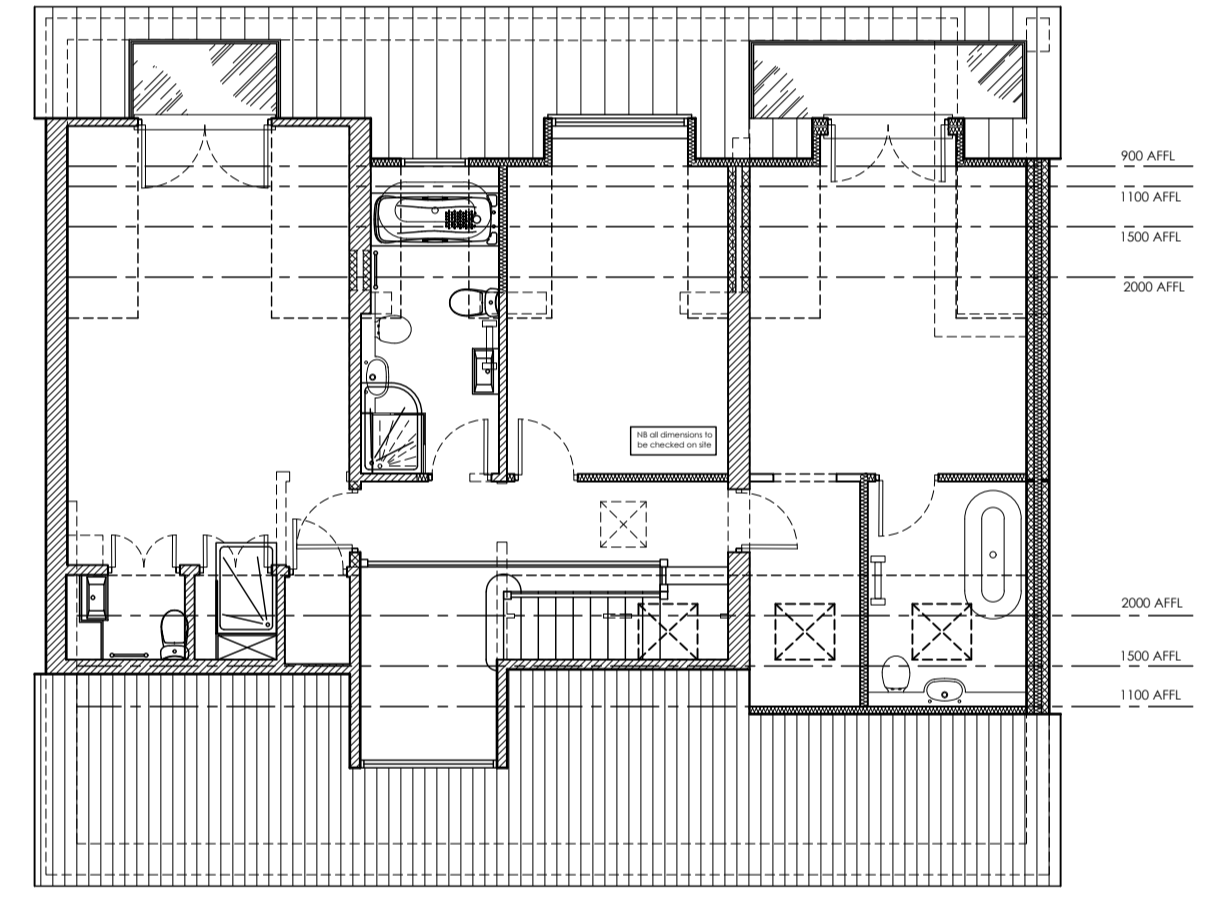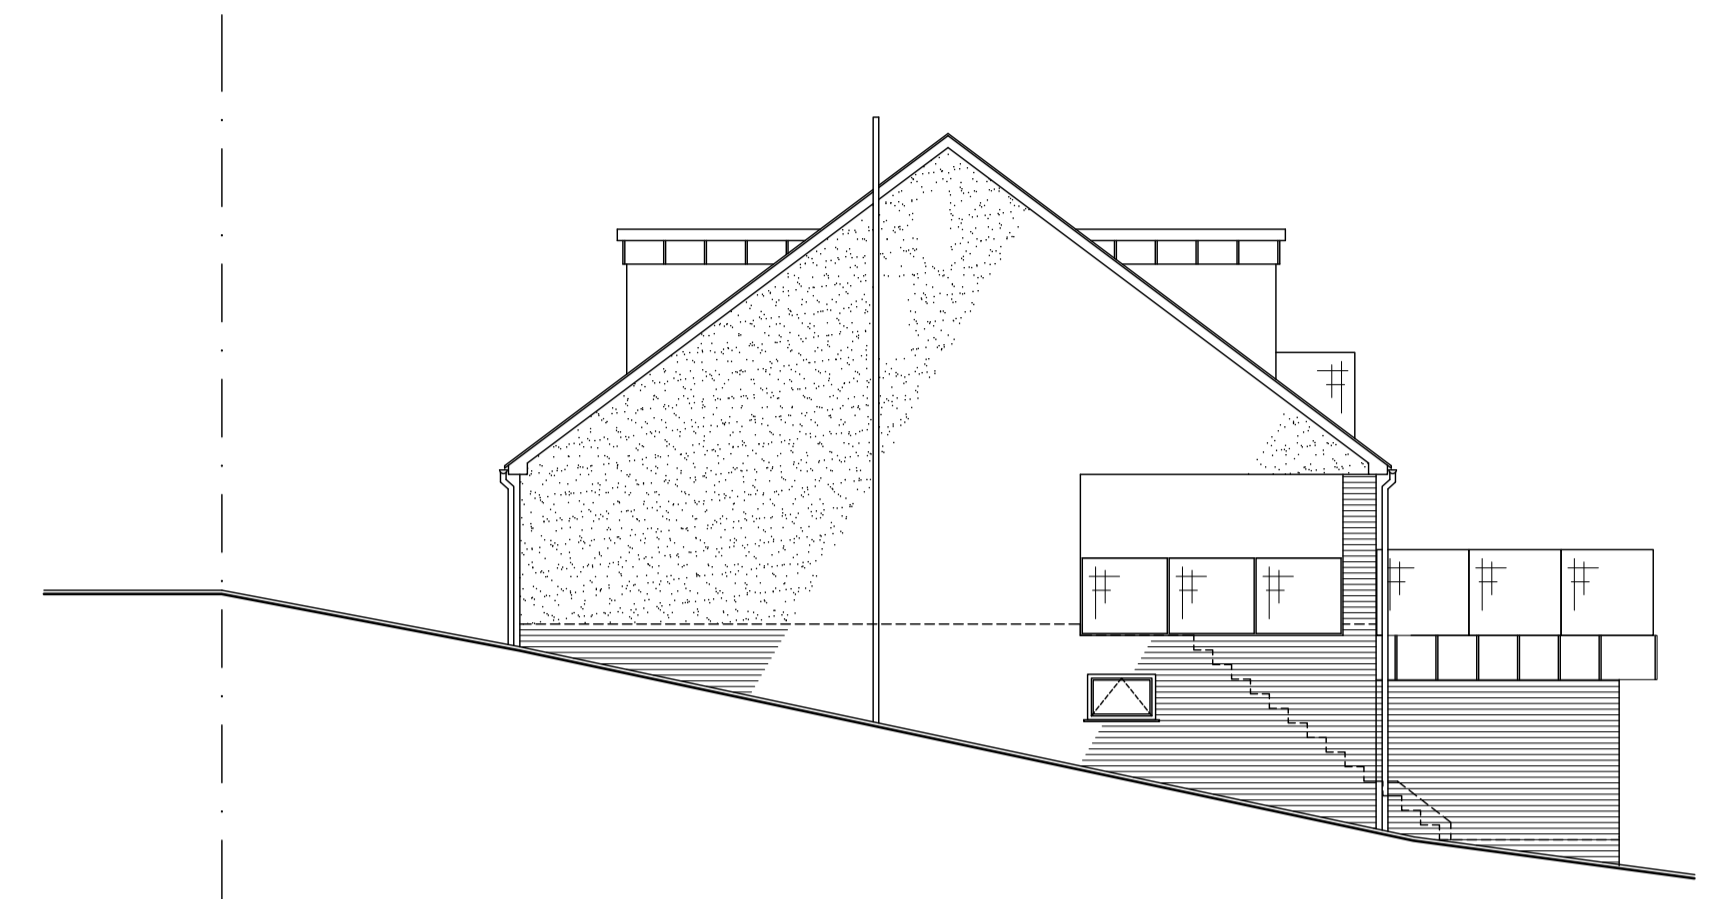

PROPOSED FIRST FLOOR PLAN 1:100

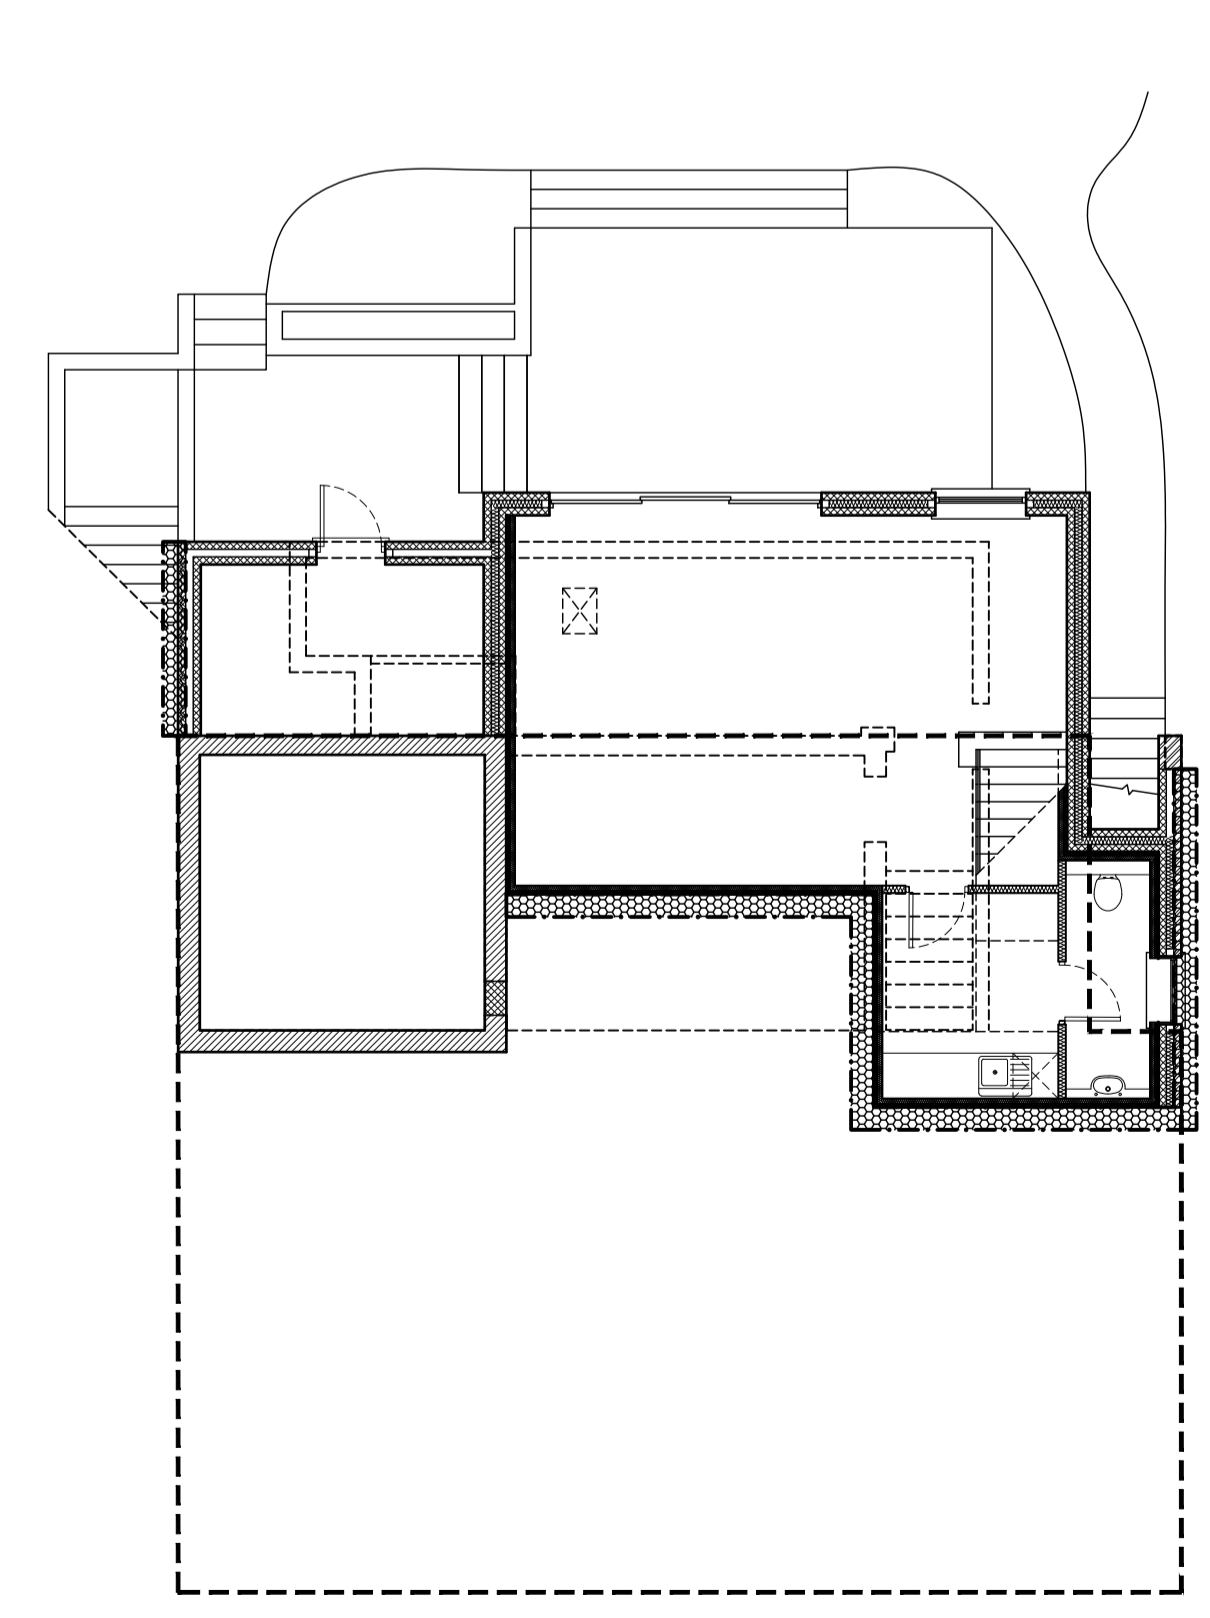

PROPOSED LOWER GROUND FLOOR PLAN 1:100

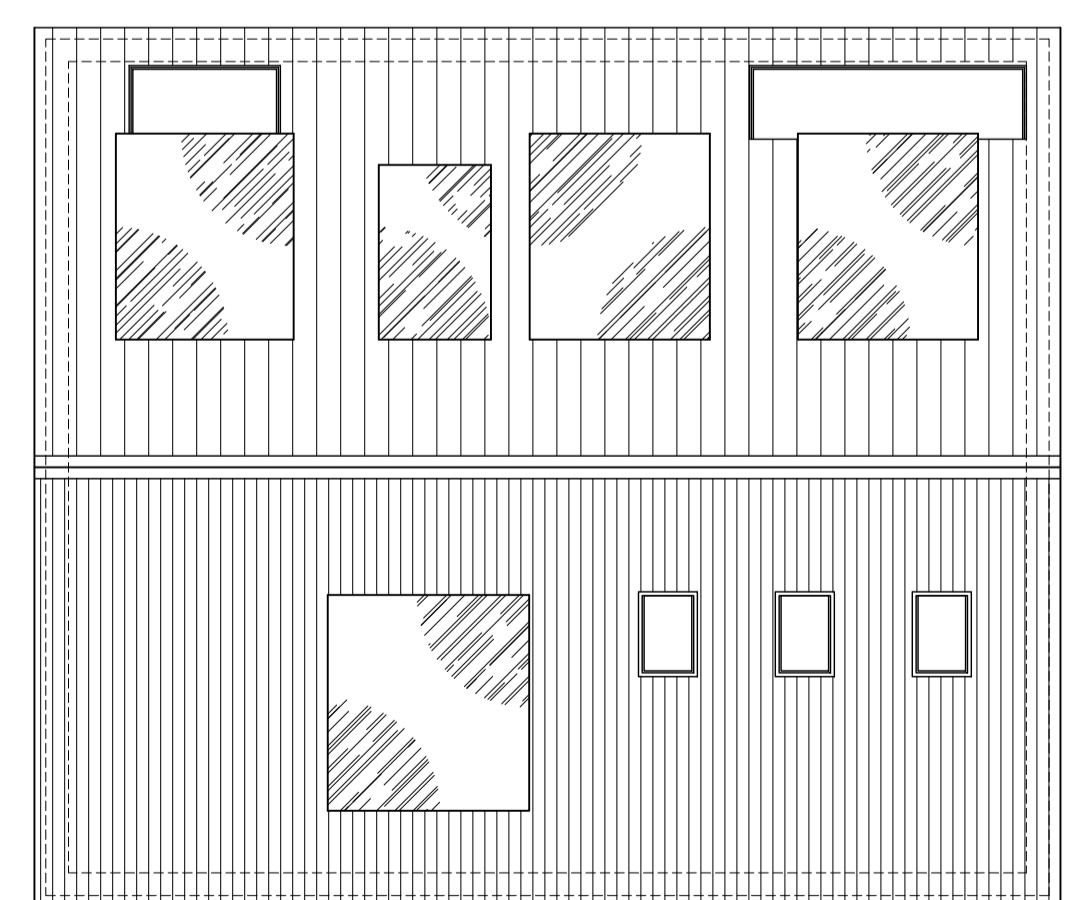

PROPOSED ROOF PLAN 1:100



Mr & Mrs Gervaise-Jones
 2 TOMS HILL CLOSE, ALDBURY

PROPOSED
 PLANS AND ELEVATIONS

JUN 22 - 1:100 @ A1
 220302/PL02D

FINAL AS-BUILT ISSUE		
CONTRACT ISSUE		
PRE-CONTRACT USE ONLY		
TENDER USE ONLY		
BUILDING REGULATION USE ONLY		
PLANNING APPLICATION USE ONLY		
PRELIMINARY FOR COMMENT	<input checked="" type="checkbox"/>	NOT FOR CONSTRUCTION
SKETCH SCHEME		
		CONSTRUCTION ISSUE

D² DESIGN STUDIO LTD