


EXISTING SITE LAYOUT

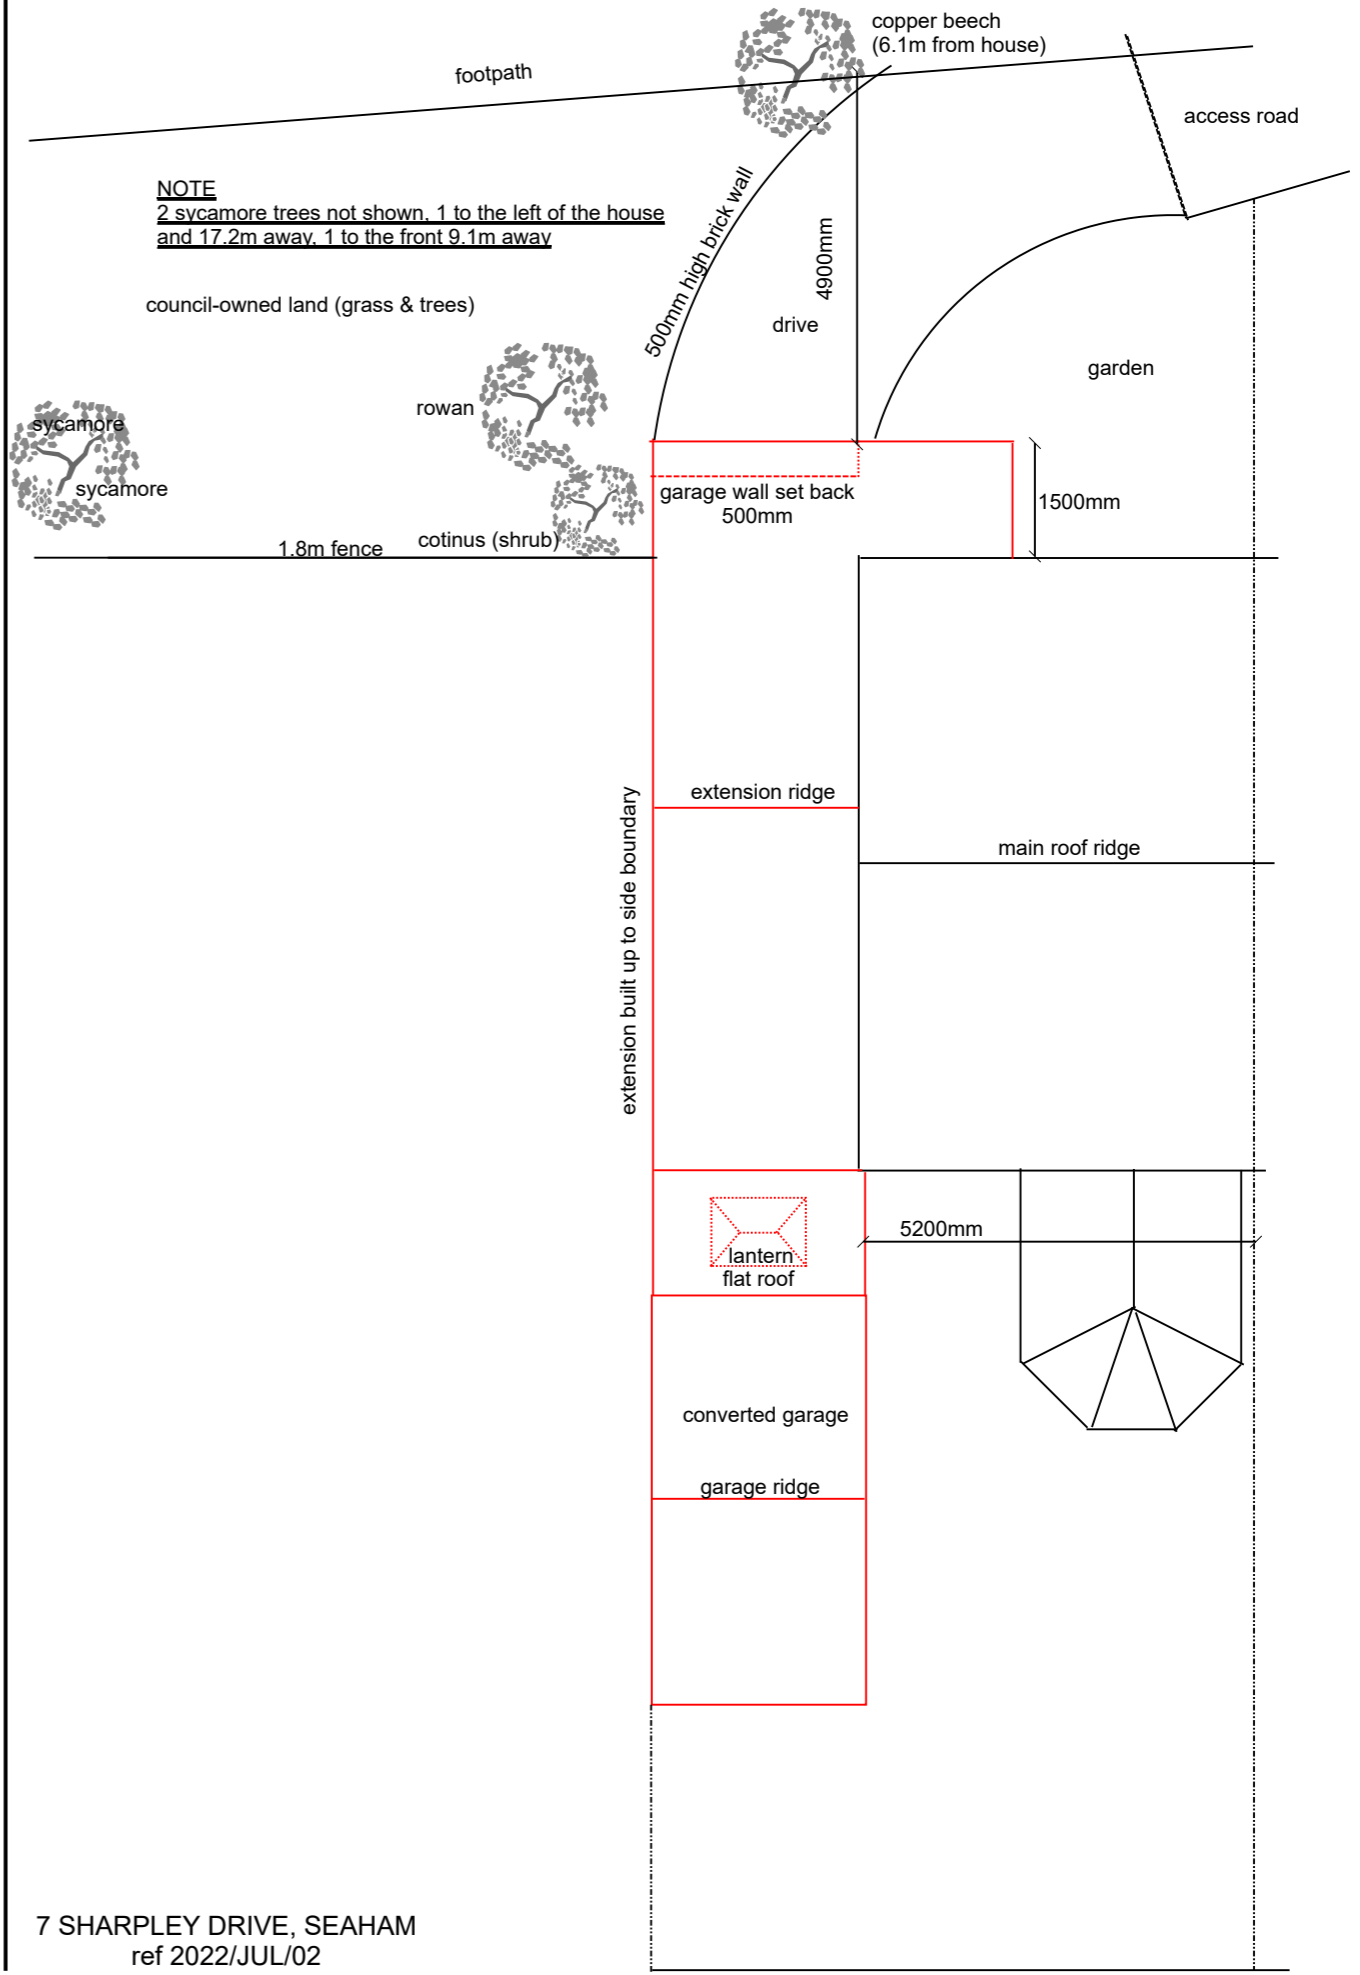

PROPOSED SITE LAYOUT

7 SHARPLEY DRIVE, SEAHAM  
ref 2022/JUL/02

**DRWG 4** SCALE 1:100