


SITE LOCATION PLAN

SCALE 1:1250

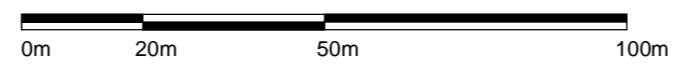

SCALE BAR 1:1250

MWE
Mauchlen Weighman & Elphick
Architects

Chartered Architects
Town Planning Consultants
Planning Supervisors
Project Managers

Heriot House
12 Summerhill Terrace
Newcastle Upon Tyne
NE4 6EB
Telephone: (0191) 260 2299
Fax: (0191) 260 3340
Email: enquiries@mwearchitects.co.uk

Rev.	By	Date	Description	Job No	Dwg No
A	NC	12.01.21	Drawings amended to show Scale Bar		
			Client Miss Leanne Billiet	20040	P-01
			Job Title Well Close, 4 Well Road, Stocksfield. NE43 7QW.	Scale 1 : 1250	Rev. A
			Description Site Location Plan	Drawn by NC	Date
				Paper size A3	