



Section B-B
Barn Cottage

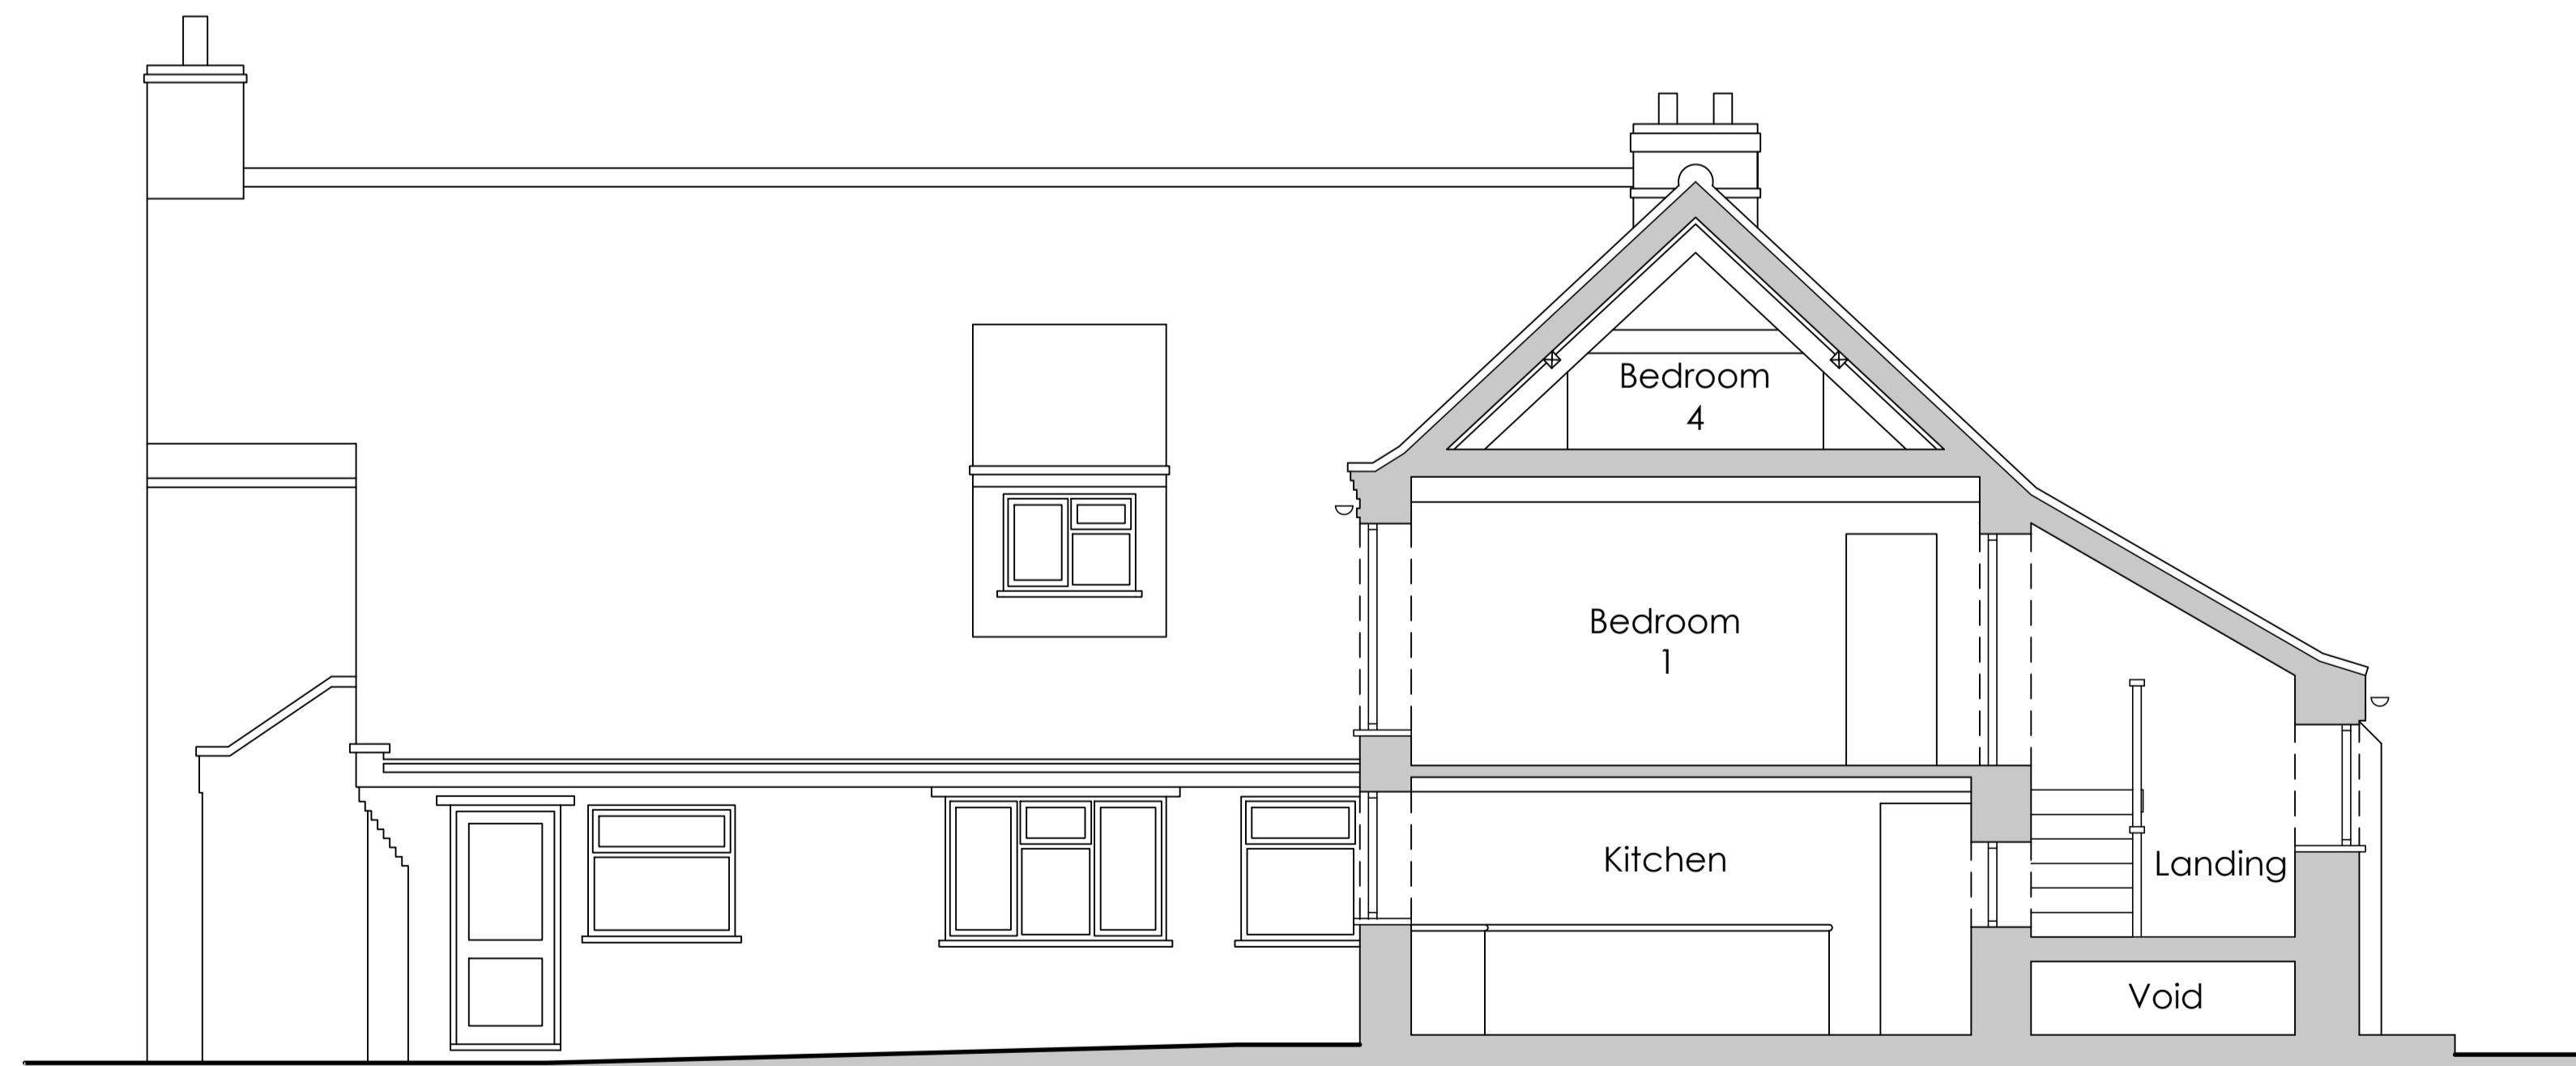


Section C-C
White House Cottage



Section A-A 1:50
Barn Cottage

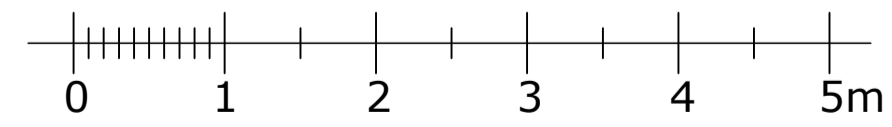

Date:	Revision:	Description:
 <small>info@vertexarchitecture.co.uk www.vertexarchitecture.co.uk 2 - 3 Northgate, Norwich, Norfolk PE36 6EA Tel: 01603 532286 St. Georges Works, 51 Colegate, Norwich, Norfolk NR3 1DD Tel: 01603 576466</small>		
Project: Barn Cottage & White House Cottage Station Road, Docking, PE31 8LS		
Subject: Alterations to Dwellings Existing Sections		
Date: July 2022	Scale: 1:50 @ A1	
Project No.: 22096	Drawing No.: 04	Revision: 01