

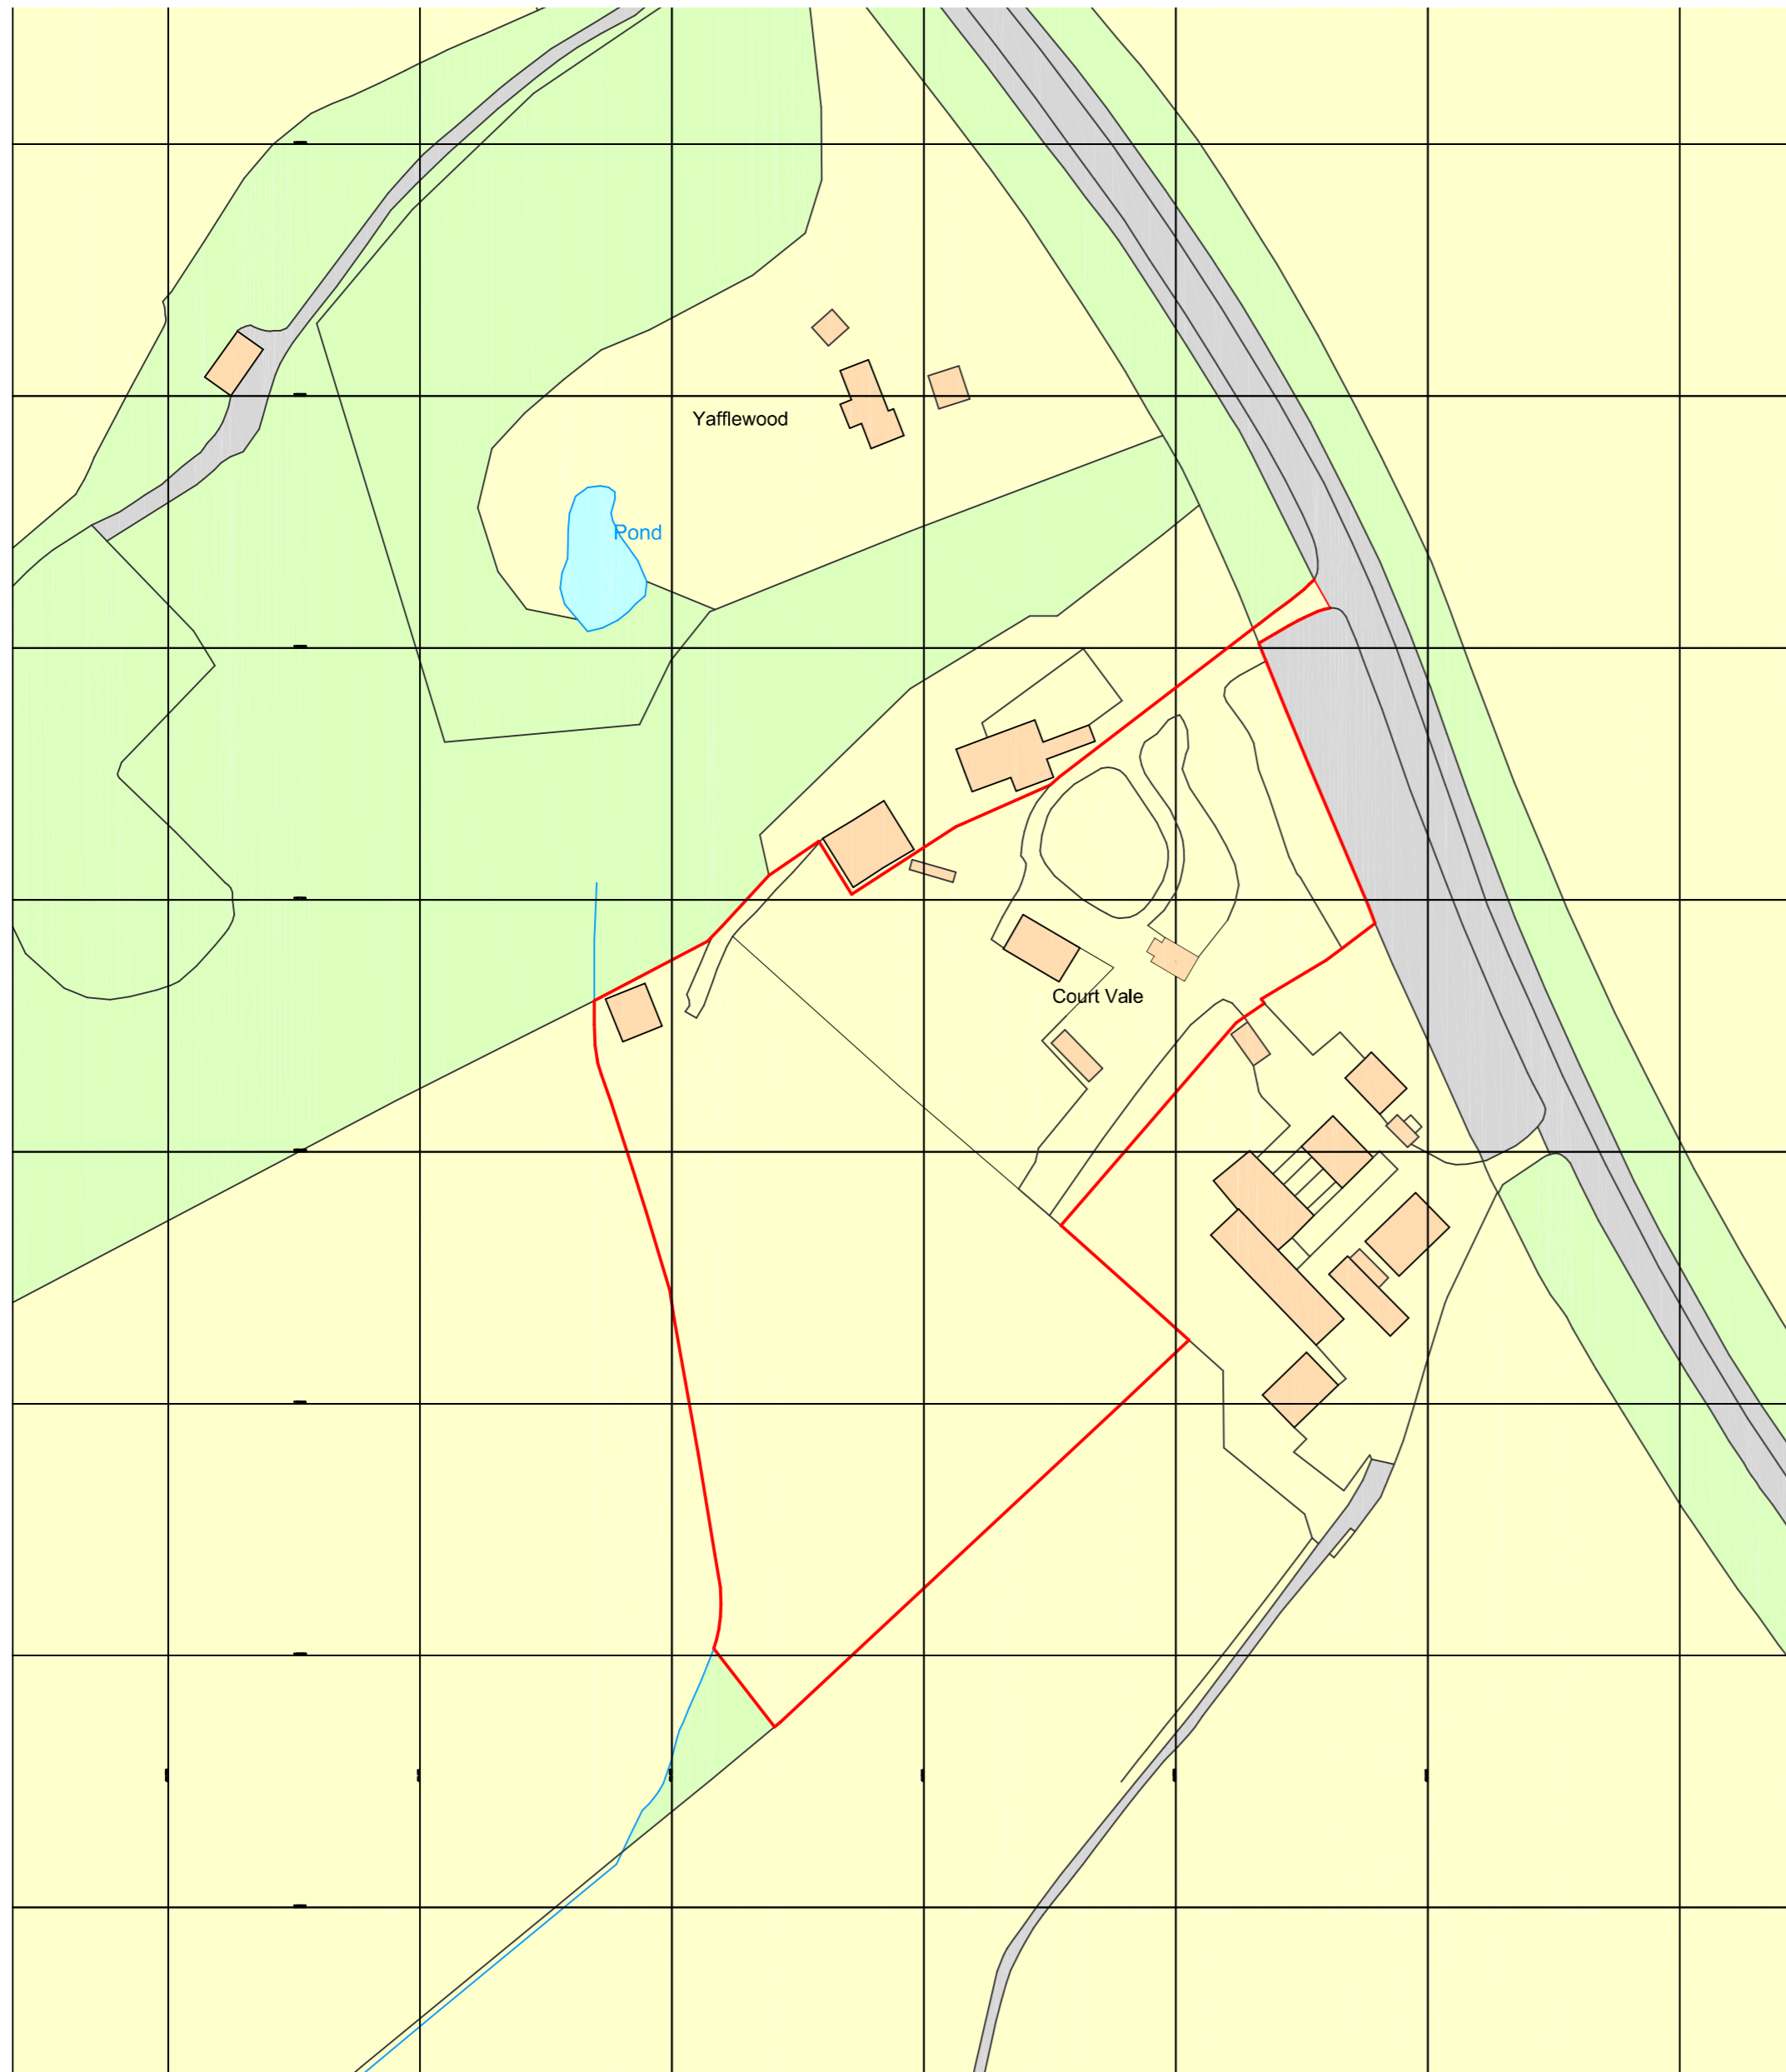


# COURT VALE HOUSE - DAMERHAM

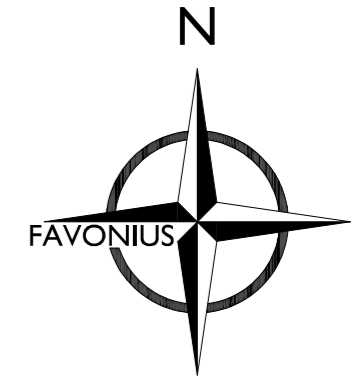

Ordnance Survey, (c) Crown Copyright 2017. All rights reserved. Licence number 100022432



LOCATION PLAN 1:1250 SCALE

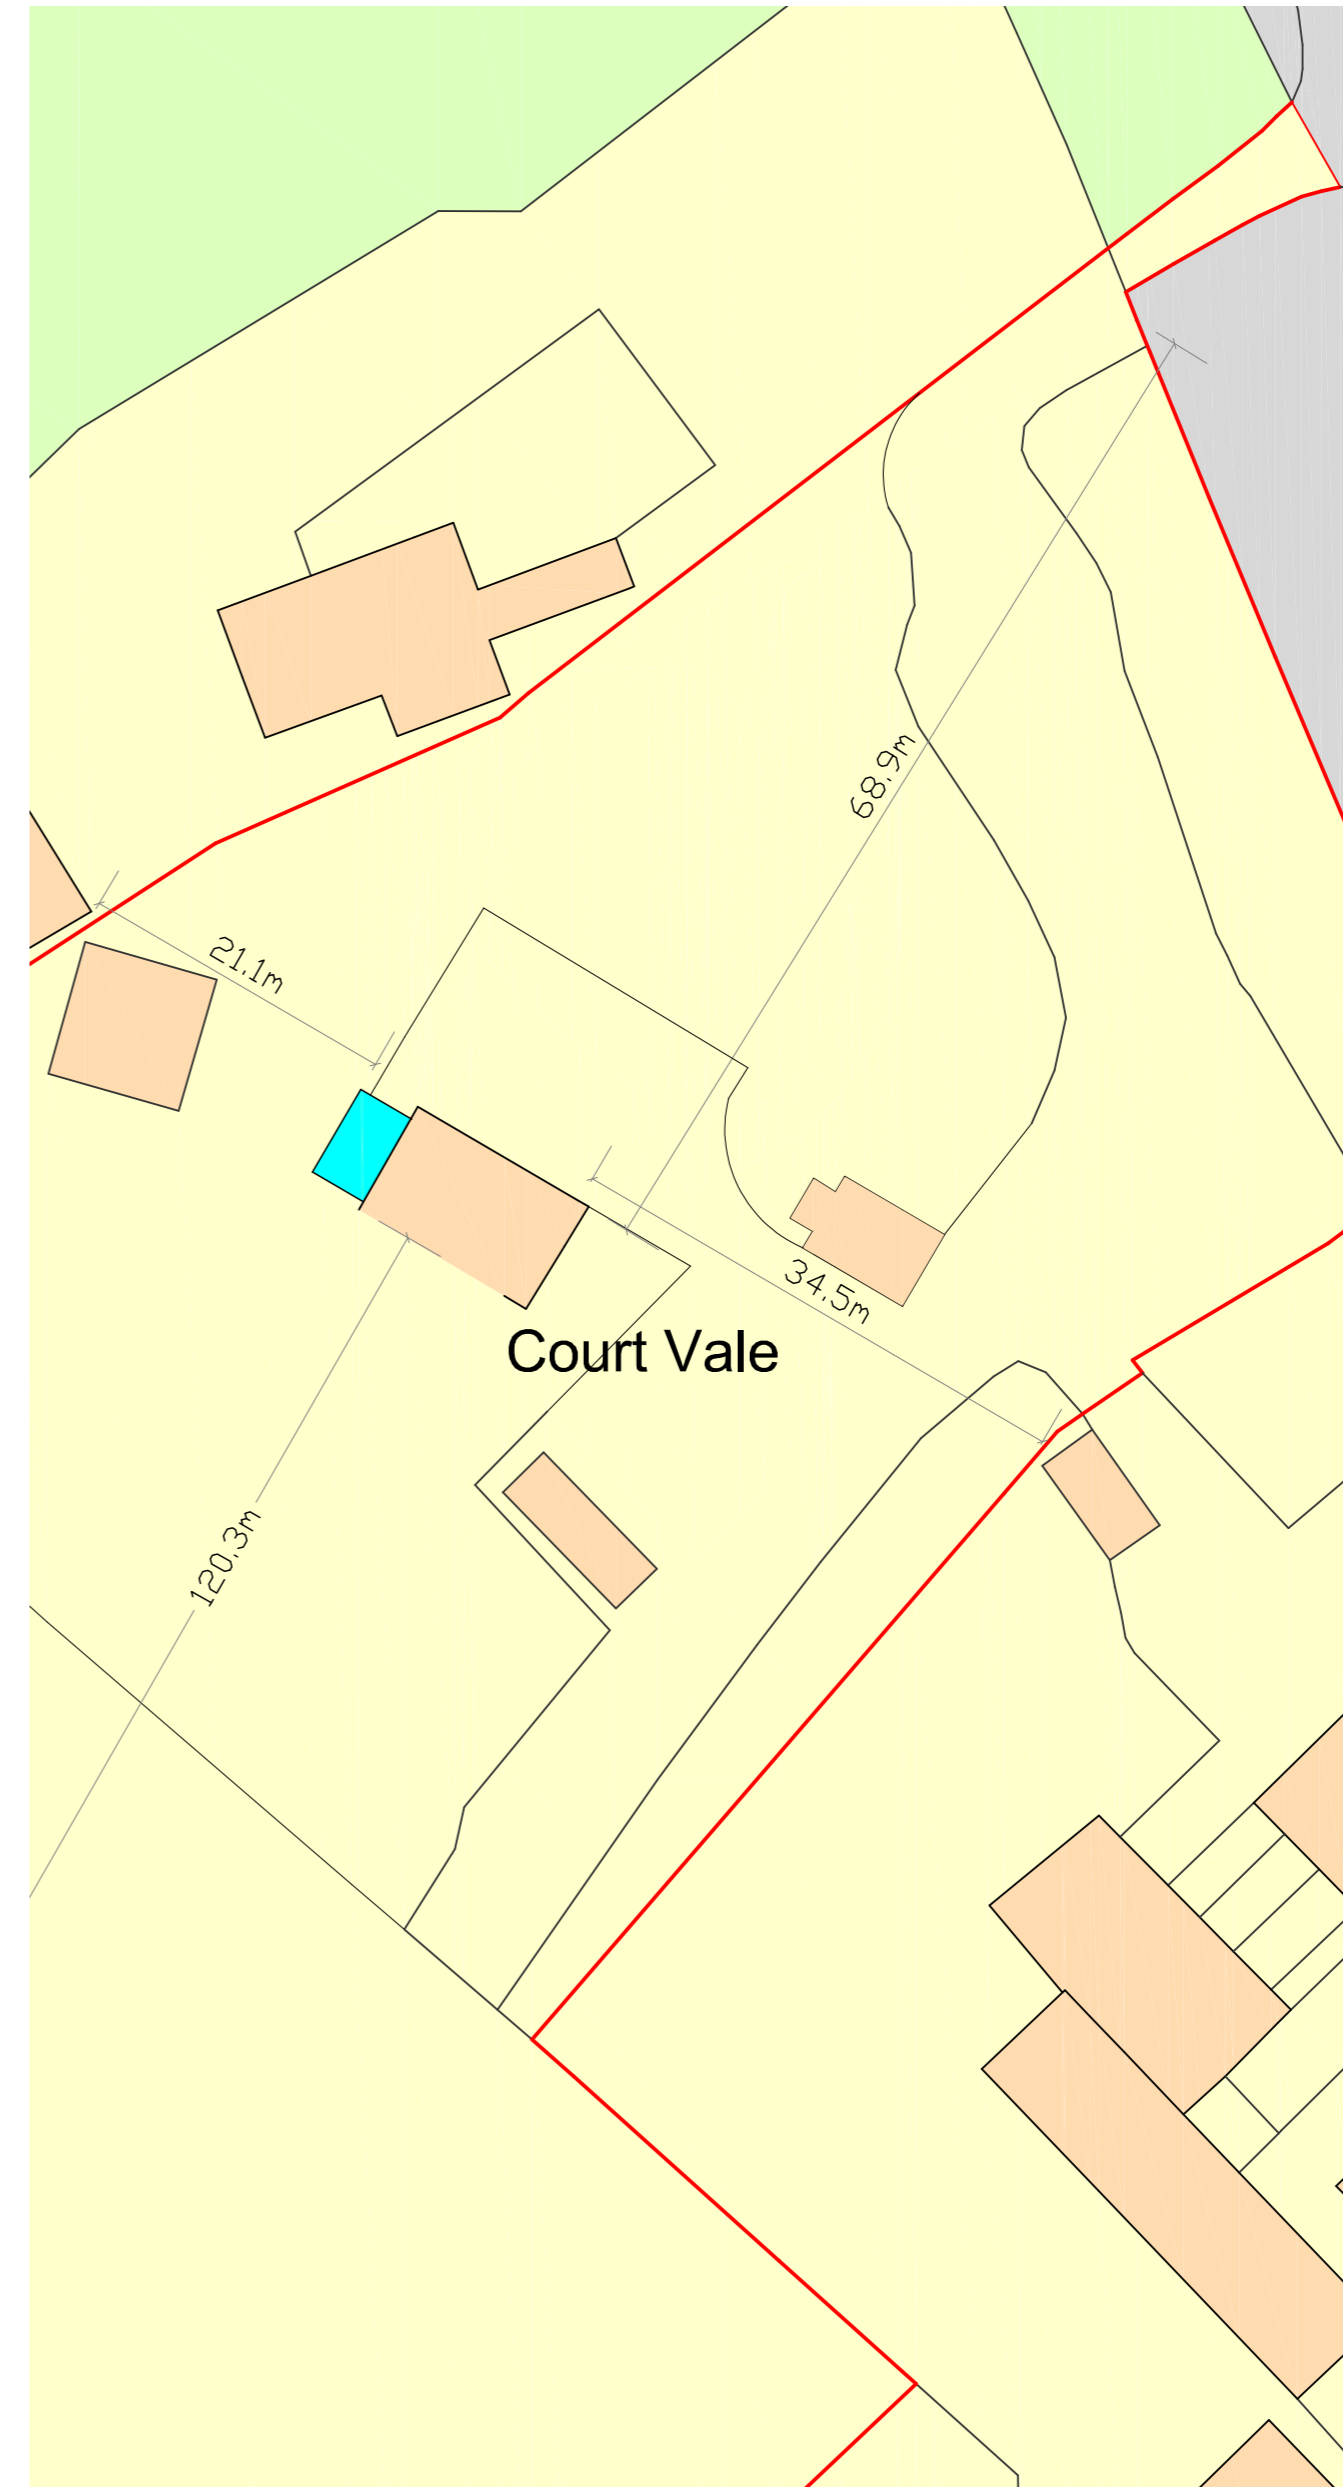

BLOCK PLAN 1:500 SCALE

Notes:

A2

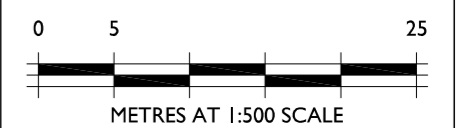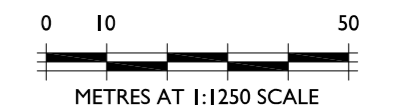

THIS DRAWING IS THE COPYRIGHT OF FAVONIUS ARCHITECTS. IT MAY NOT BE COPIED, ALTERED OR REPRODUCED IN ANY WAY WITHOUT THEIR WRITTEN AUTHORITY. DIMENSIONS MUST BE CHECKED ON SITE AND NOT SCALED FROM THIS DRAWING.

COURT VALE HOUSE  
DAMERHAM  
CONSERVATORY

LOCATION &  
BLOCK PLAN

DWG No: 933-20-04

DATE: FEB 2023

SCALE: 1:1250/500

**FAVONIUS**  
ARCHITECTS

Tel: 01722 412 391 www.favonius.co.uk  
Wyndham House, 65 The Close, Salisbury, Wiltshire SP1 2EN

PLANNING APPLICATION