

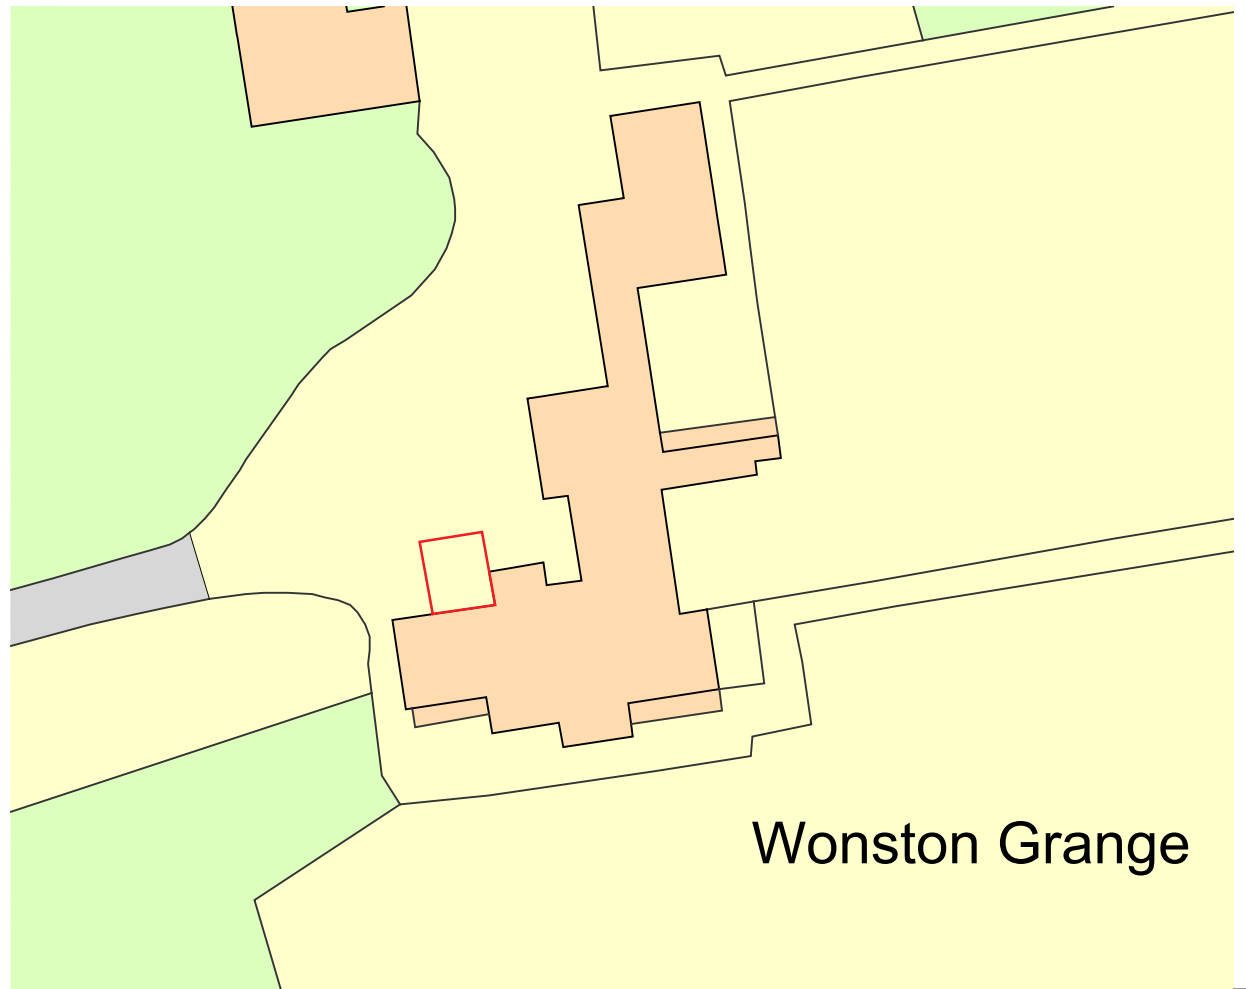
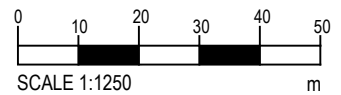


Location Plan -
SCALE 1:1250 @ A3

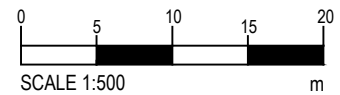

Block Plan -
SCALE 1:500 @ A3

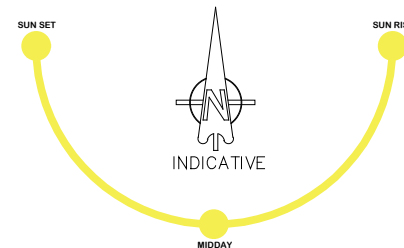

T 023 80972477
M 07771964926
W www.marchitectureltd.co.uk
E marc@marchitectureltd.co.uk

rev.	description	date	drawn

client Mr & Mrs Haynes
project Wonston Grange
Winchester
SO21 3LW

scale as shown@A3
date Dec 2022
drawn MJ

title Block & Location Plan

dwg no. 102