

**Tree Survey Key**

- T001 Surveyed tree (No works or PC4 Management Recommendations)
- T001 Surveyed tree (Safety Works)
- T001 Surveyed tree (PC1 Management Recommendations)
- T001 Surveyed tree (PC2 Management Recommendations)
- T001 Surveyed tree (PC3 Management Recommendations)
- T001 Removed Trees
- G TPO Trees

**Ash Dieback Plan**


- Key Codes: ST A1-2 GF 2  
ST-Small Tree (<10m)  
MT-Medium Tree (10m-20m)  
LT-Large Tree (20m+)  
VLT-Very Large Tree (25m+)  
+ Ash Health Class - A1,2,3,4 (combination)  
A1/2  
+ GF-Ground Fell  
MF-Machine  
MP-MEWP Fell  
SF-Sectional Fell (Climb)  
+ Priority Code  
● Ash Trees  
G Groups & Woodlands containing ash  
● Ash Trees - PC1  
● Ash Trees - PC2  
● Ash Trees - PC3


Tree locations are approximate only and have not been surveyed accurately. DO NOT SCALE FROM THIS DRAWING

Reproduced by permission of Ordnance Survey on behalf of The Controller of Her Majesty's Stationery Office. © Crown copyright. Unauthorised reproduction infringes Crown Copyright and may lead to prosecution or civil proceedings. Licence number 100042282(2010)

Drawing Title:	Tree Location Plan
Site Address:	Waseley Hill Crematorium, Bromsgrove
Project Name:	Tree Risk & Management Plan
Client:	Westerleigh Group
Scale: NTS @ A3	Do Not Scale From This Drawing
Date: 24-12-22	Drawn By: A M Lane

**A M LANE LTD**  
Hill Park House  
Uffculme  
Cullompton  
Devon  
EX15 3BJ  
Tel: 01884 840386  
Email: tony@amlane.co.uk  
www.amlane.co.uk

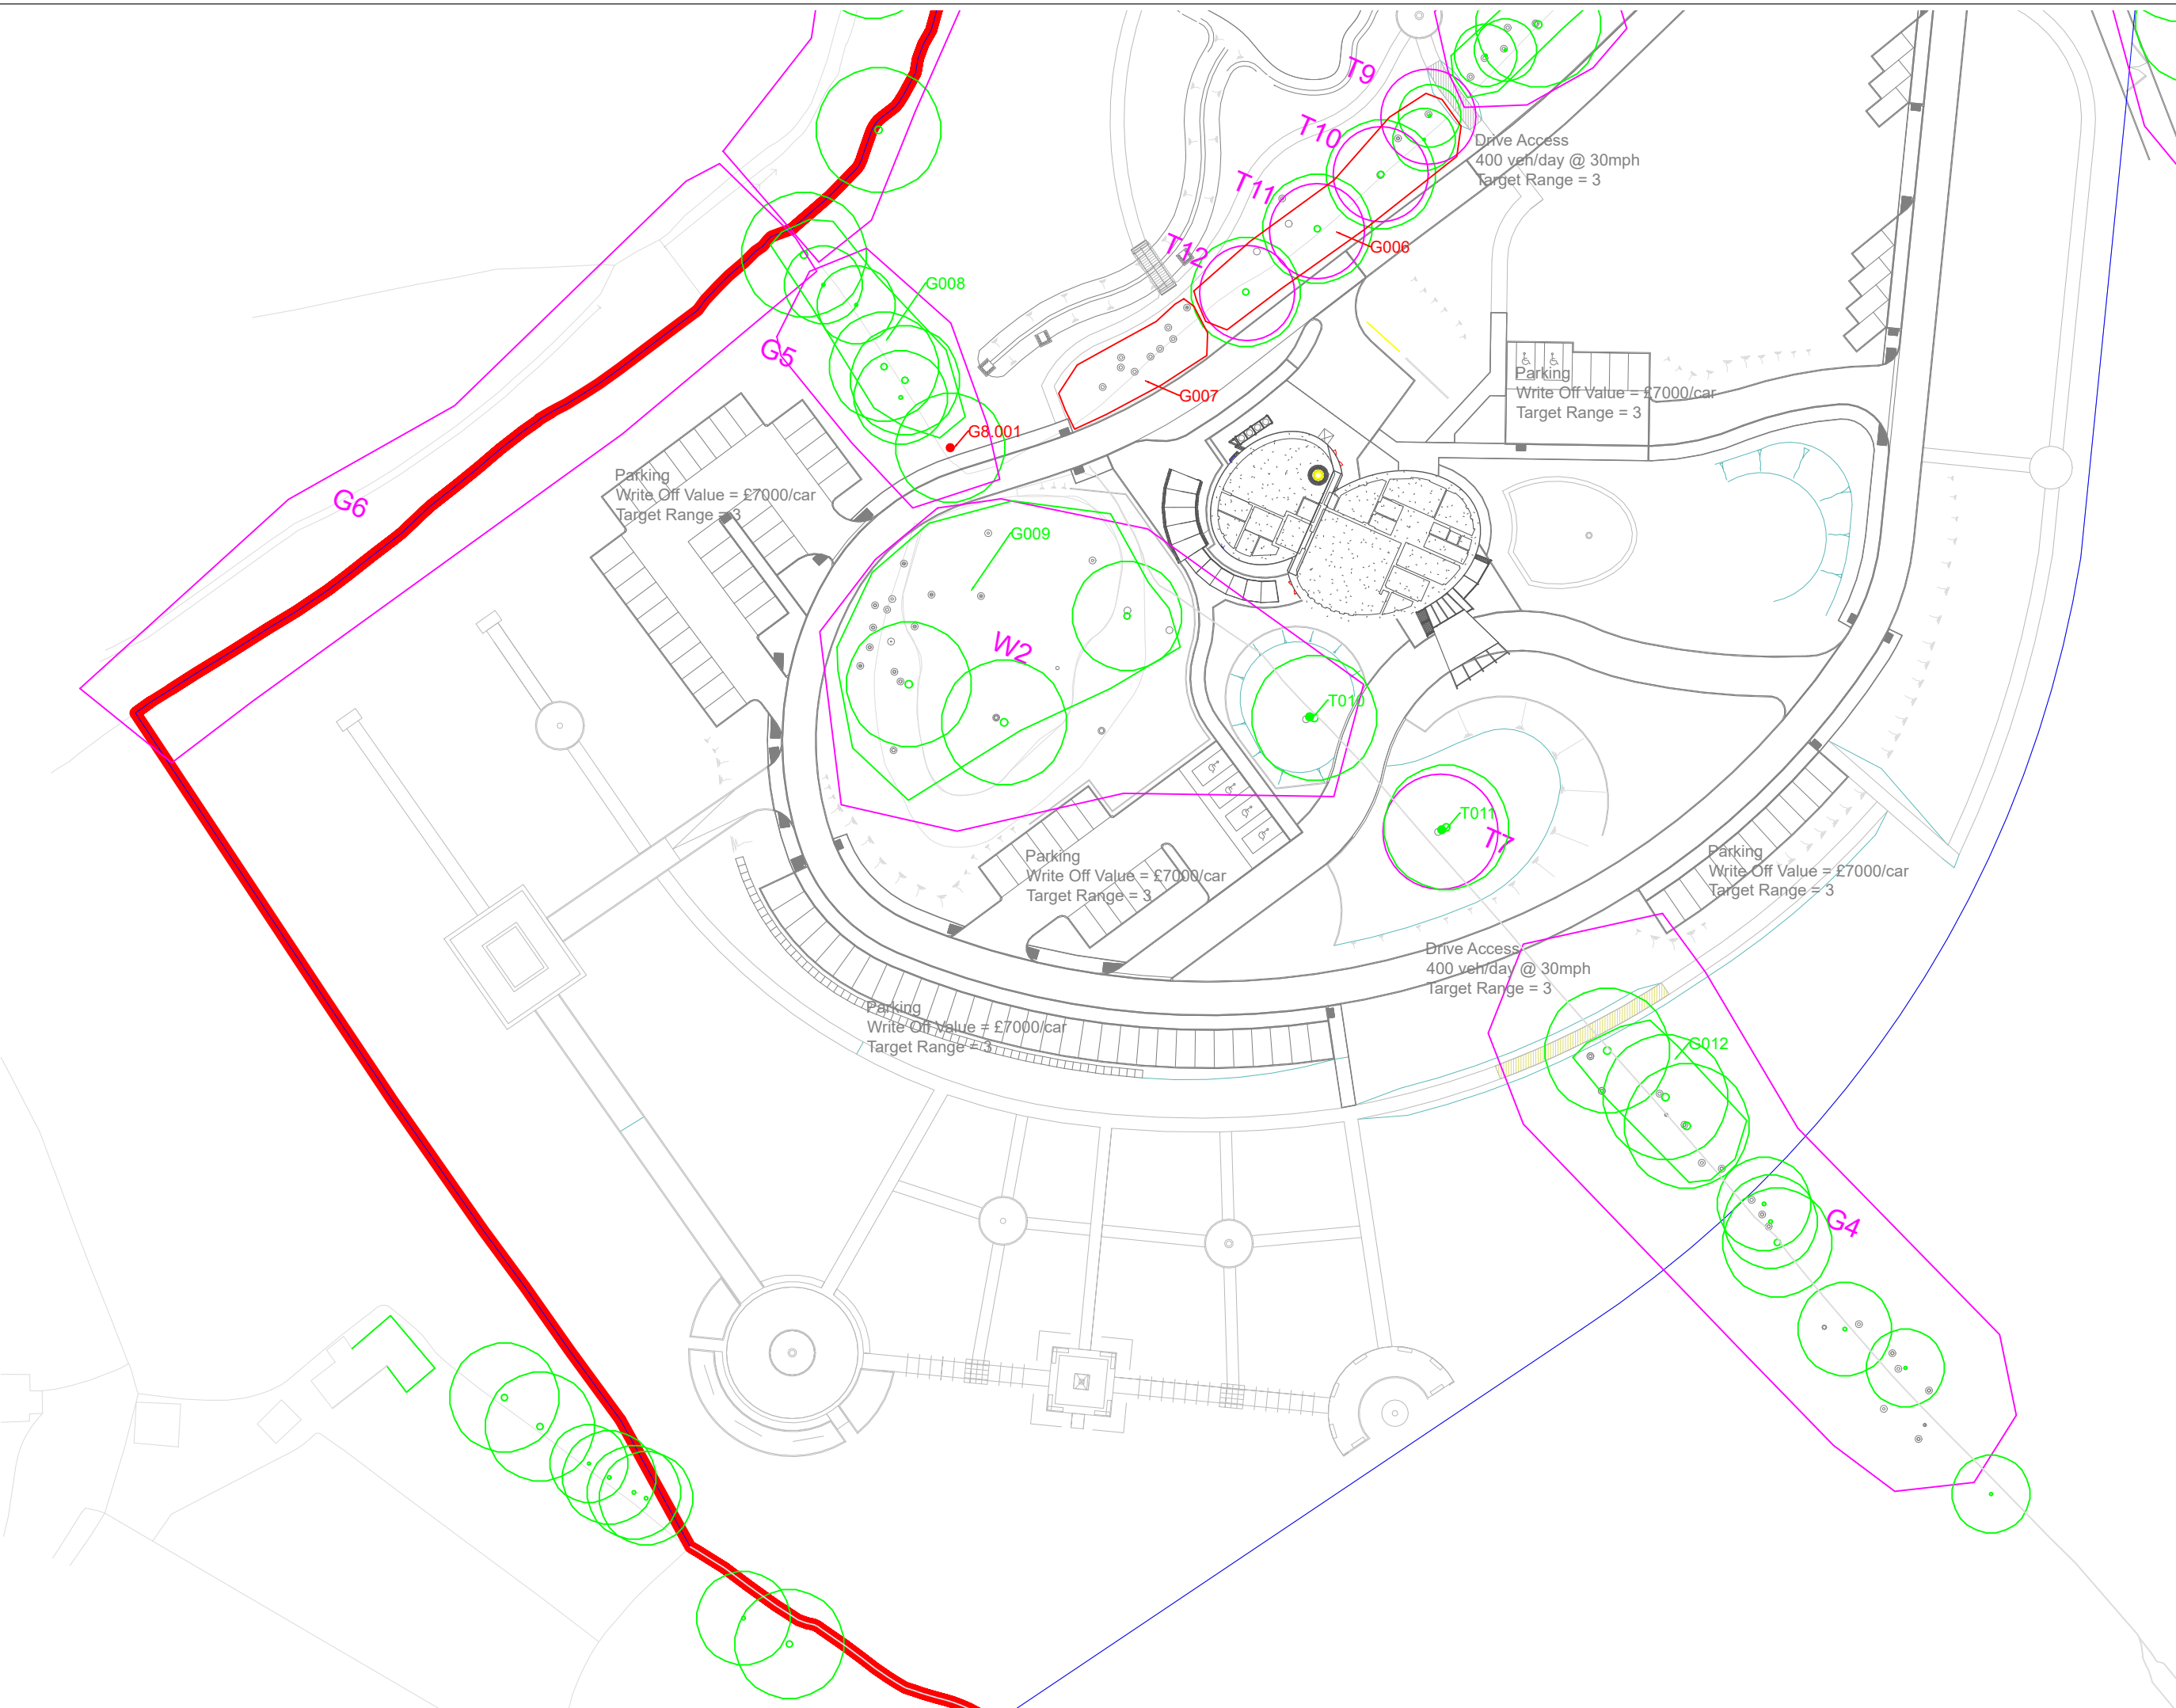

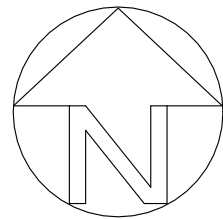

### Tree Survey Key

- T001 Surveyed tree (No works or PC4 Management Recommendations)
- T001 Surveyed tree (Safety Works)
- T001 Surveyed tree (PC1 Management Recommendations)
- T001 Surveyed tree (PC2 Management Recommendations)
- T001 Surveyed tree (PC3 Management Recommendations)
- T001 Removed Trees
- G TPO Trees

### Ash Dieback Plan

- Key Codes: ST A1-2 GF 2  
ST-Small Tree (<10m)  
MT-Medium Tree (10m-20m)  
LT-Large Tree (20m+)  
VLT-Very Large Tree (25m+)  
+ Ash Health Class - A1,2,3,4 (combination)  
A1/2  
+ GF-Ground Fell  
MF-Machine  
MP-MEWP Fell  
SF-Sectional Fell (Climb)  
+ Priority Code  
● Ash Trees  
G Groups & Woodlands containing ash  
● Ash Trees - PC1  
● Ash Trees - PC2  
● Ash Trees - PC3

Tree locations are approximate only and have not been surveyed accurately. DO NOT SCALE FROM THIS DRAWING

Reproduced by permission of Ordnance Survey on behalf of The Controller of Her Majesty's Stationery Office. © Crown copyright. Unauthorised reproduction infringes Crown Copyright and may lead to prosecution or civil proceedings. Licence number 100042282(2010)

Drawing Title:	Tree Location Plan
Site Address:	Waseley Hill Crematorium, Bromsgrove
Project Name:	Tree Risk & Management Plan
Client:	Westerleigh Group
Scale: NTS @ A3	Do Not Scale From This Drawing
Date: 24-12-22	Drawn By: A M Lane

**A M LANE LTD**  
Hill Park House  
Uffculme  
Cullompton  
Devon  
EX15 3BJ  
Tel: 01884 840386  
Email: tony@amlane.co.uk  
www.amlane.co.uk

DRWG. NO. Main Entrance      Rev 0

