


REC'D 31 JAN 2023

FILE	
ACK'D	
ATTEN OF	
COPIES TO	

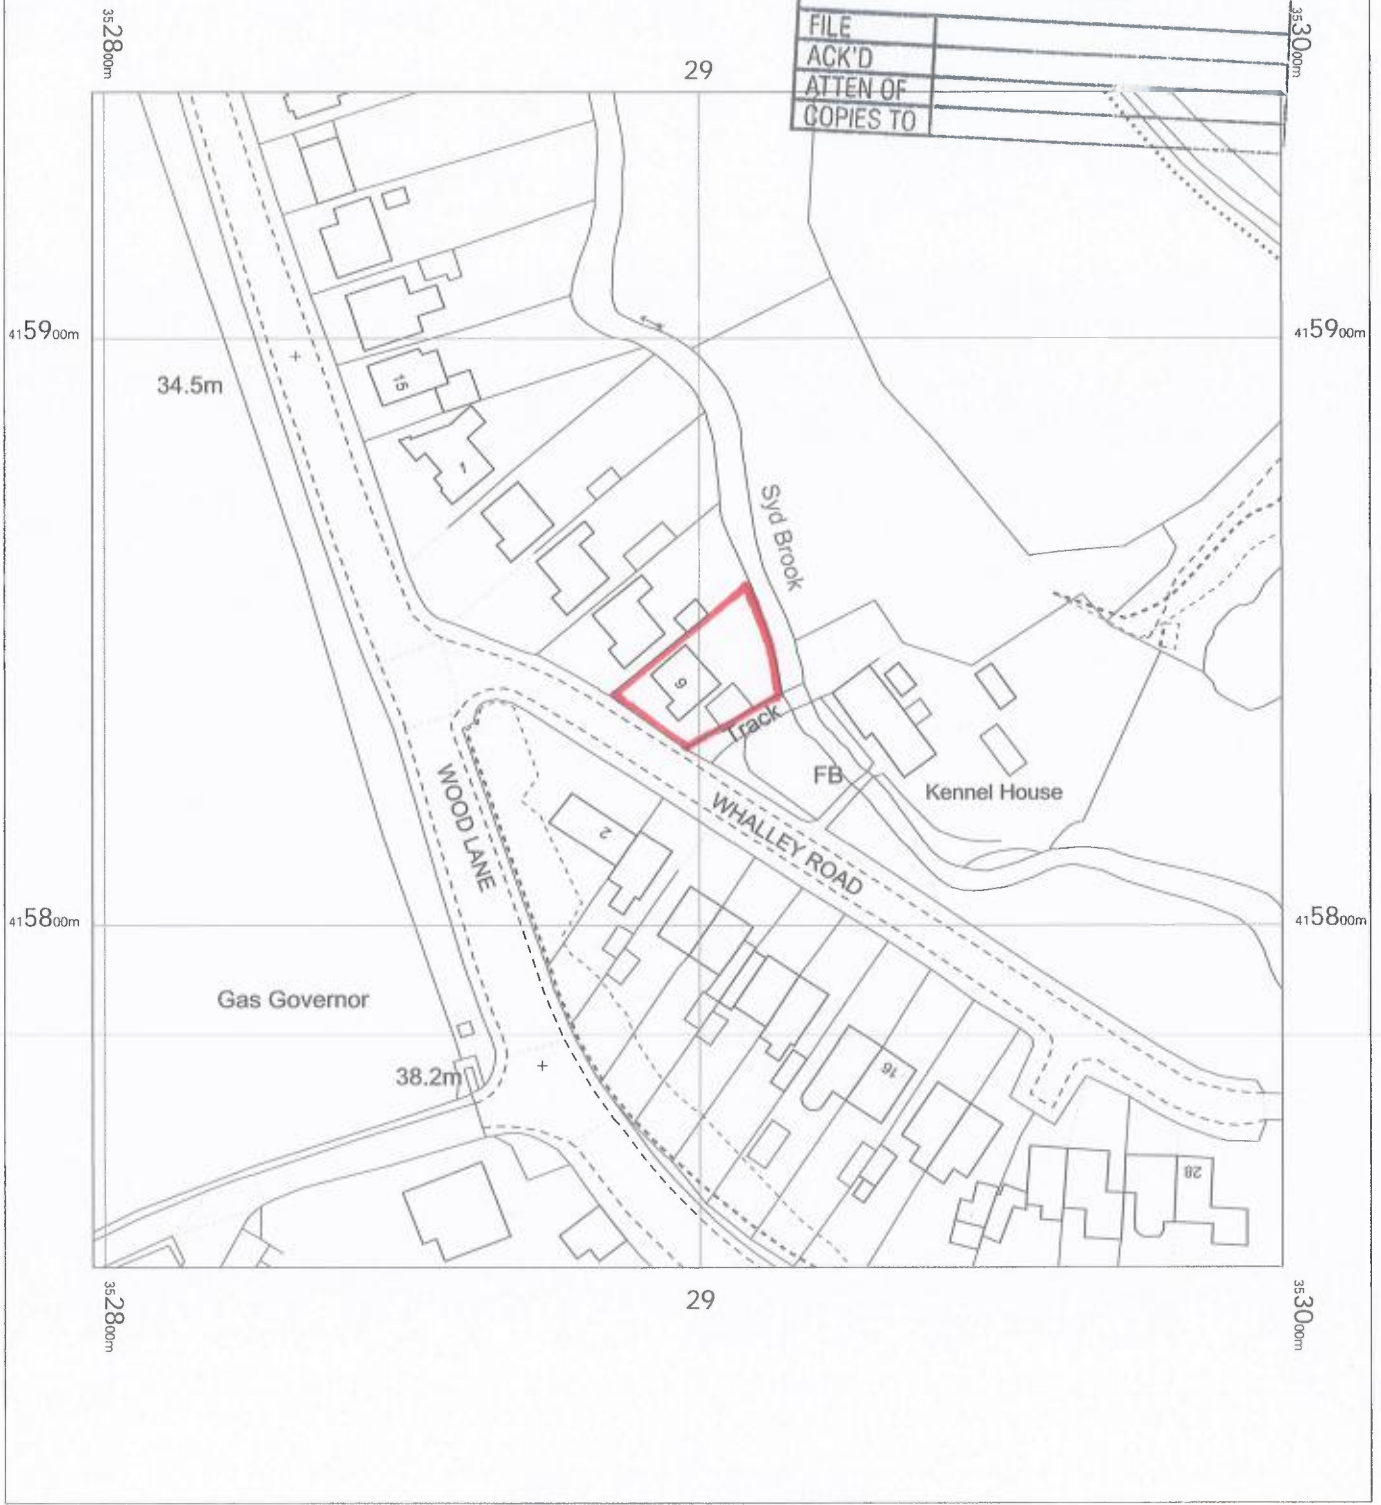

9 Whalley Road,
 Chorley,
 Heskin,
 Lancashire
 PR7 5NY

OS MasterMap 1250/2500/10000 scale
 Saturday, January 28, 2023, ID: MPMBW-01083363
www.blackwellmapping.co.uk

1:1250 scale print at A4, Centre: 352898 E, 415842 N

©Crown Copyright Ordnance Survey. Licence no. 100041041



BLACKWELL'S
 MAPPING SERVICES
 PERSONAL & PROFESSIONAL MAPPING
www.blackwellmapping.co.uk

TEL: 0800 151 2612
maps@blackwell.co.uk

9 Whalley Road, PR7 5NY


CHORLEY COUNCIL

DEVELOPMENT CONTROL

REC'D 31 JAN 2023

FILE
ACK'D
ATTEN OF
COPIES TO

35292m

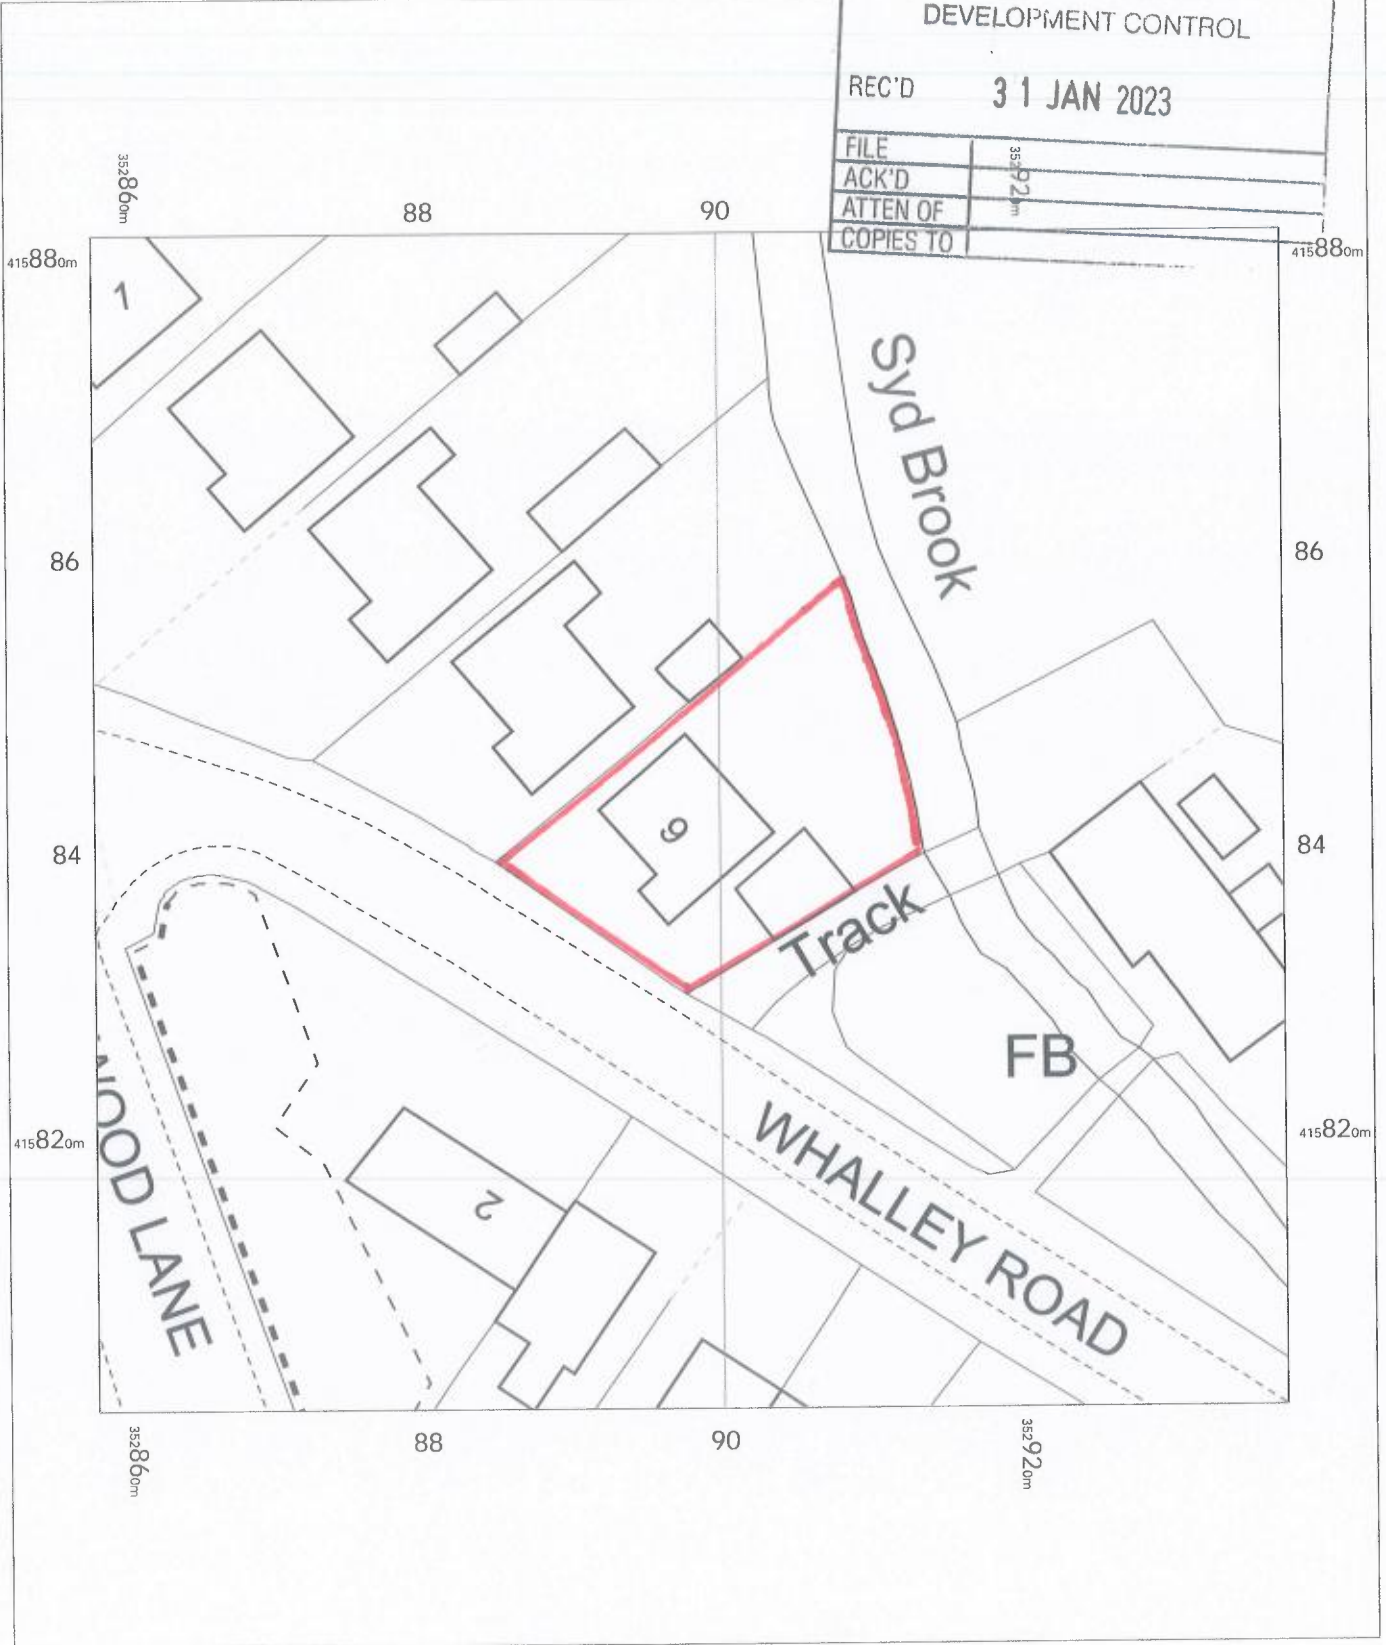

9 Whalley Road,
Chorley,
Heskin,
Lancashire
PR7 5NY

OS MasterMap 1250/2500/10000 scale
Saturday, January 28, 2023, ID: MPMBW-01083364
www.blackwellmapping.co.uk

1:500 scale print at A4, Centre: 352898 E, 415842 N

©Crown Copyright Ordnance Survey. Licence no. 100041041



**BLACKWELL'S
MAPPING SERVICES**
PERSONAL & PROFESSIONAL MAPPING
www.blackwellmapping.co.uk

TEL: 0800 151 2612
maps@blackwell.co.uk

