


3 Ashwell Road

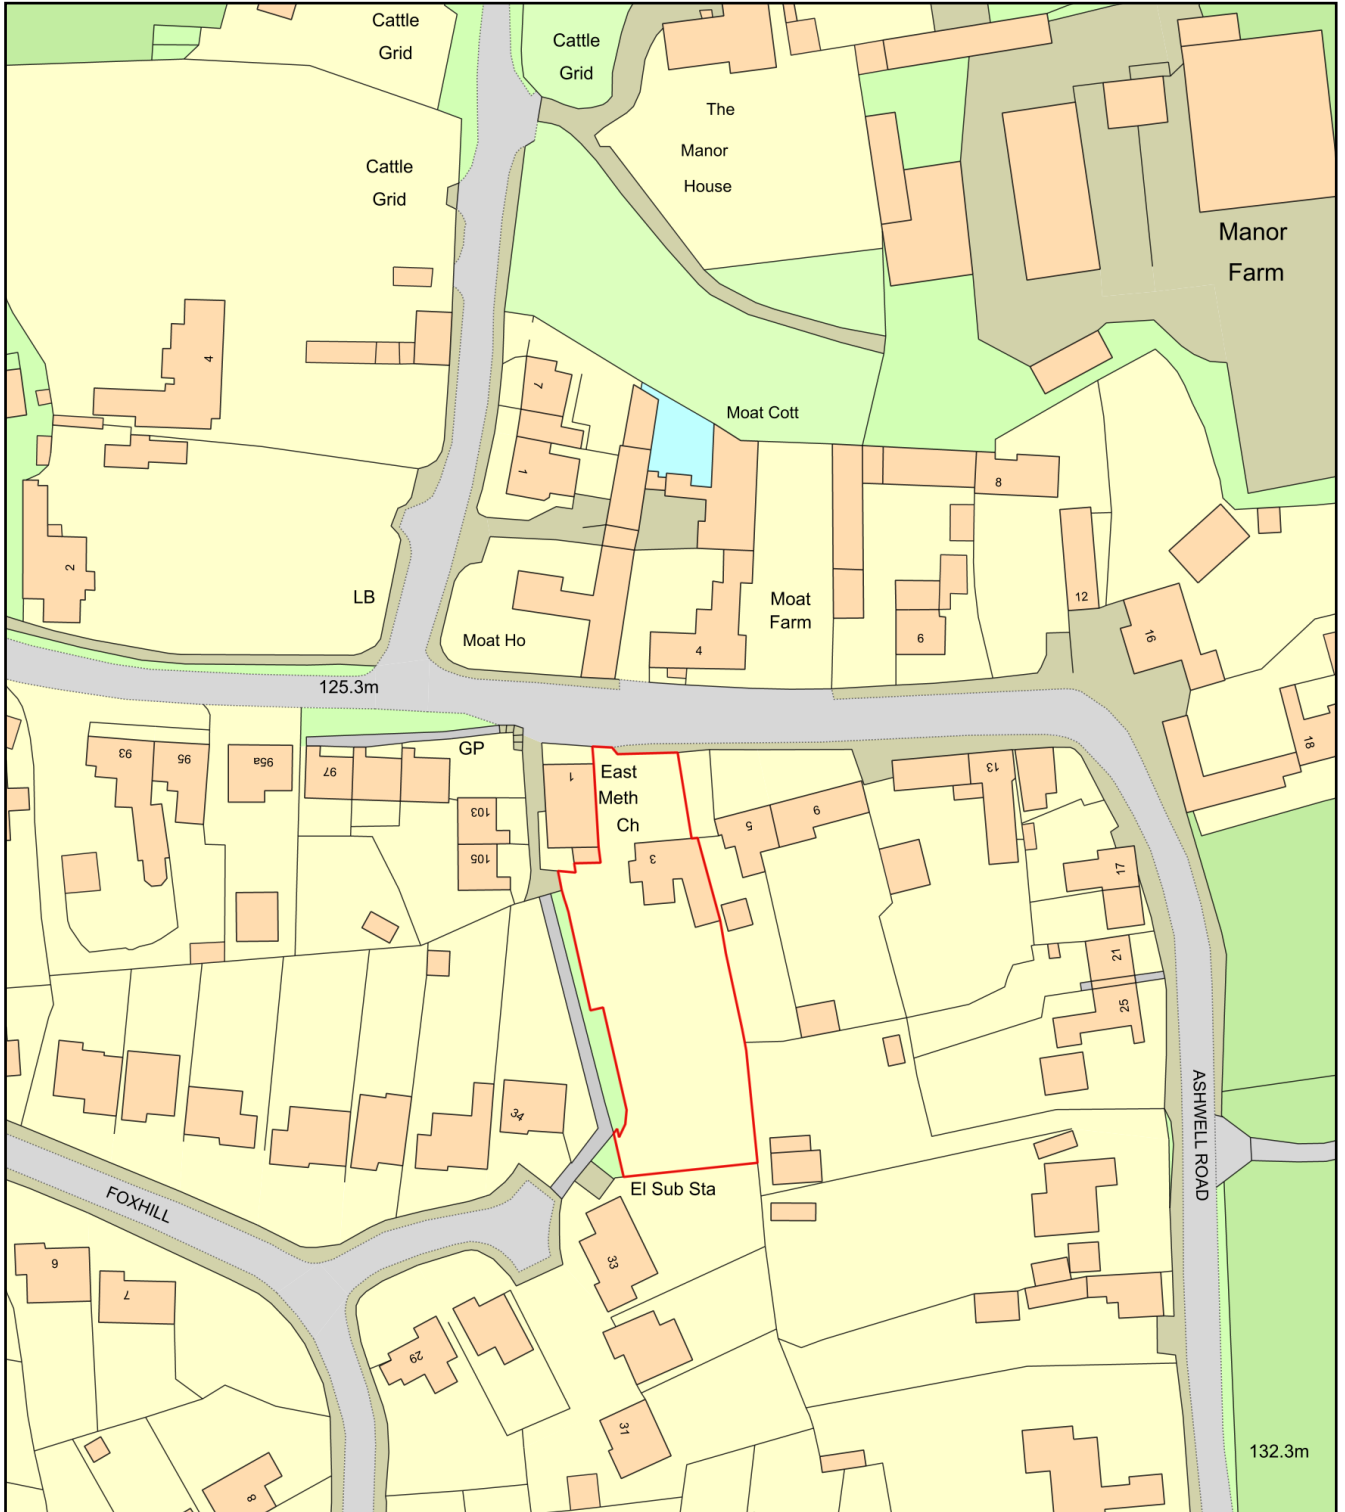

Plan Produced for: Tom Foyster

Date Produced: 30 Jan 2023

Plan Reference Number: TQRQM23030121128574

Scale: 1:1250 @ A4