


LEGEND

- APPLICATION SITE BOUNDARY.
- LAND UNDER APPLICANT OWNERSHIP.

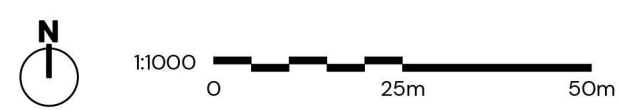

PARCEL 2A, WITHAM St HUGHS, LINCOLNSHIRE
LOCATION PLAN

ABA PROJECT NUMBER: P22-2456
 ABA DRAWING NUMBER: WSH-981-001
 DRAWING STATUS: PLANNING
 CLIENT: COUNTRYSIDE CPPLC
 SCALE: 1:1000@A1
 DATE: 04-11-2022

REVISION:
 DRAWN BY: ABA
 CHECKED BY: ABA

REV	DATE	DESCRIPTION	REVISED BY	CHECKED BY

ARMSTRONGBURTONARCHITECTS
 PART OF PEGASUS GROUP
 MILFORD HOUSE, 260 LICHFIELD ROAD, BIRMINGHAM, B74 2UN
 T:0121 323 2332 E:INFO@ARMSTRONGBURTON.CO.UK W:ARMSTRONGBURTON.COM