




ACCOMMODATION SCHEDULE

HOUSE TYPE	NUMBER	BED	Mid	End	Det	Total
PRIVATE						
Inwell	8	2	0	8	0	8
Ibstock	4	2	0	4	0	4
Weaver	13	3	1	12	0	13
Grantham	6	3	0	6	0	6
Dee	1	4	0	0	1	1
TOTAL =	32					32
AFFORDABLE						
Ibstock	2	2	0	4	0	4
TOTAL =	2					4
TOTALS						
Total Units	34					

- LEGEND**
- SITE BOUNDARY.
 - RENDERED PLOTS. TO BE GROUND FLOOR ONLY. SEE HOUSE TYPE PACK FOR DETAILS.
 - AFFORDABLE UNITS.
 - ★ DENOTES CHIMNEY TO UNIT.
 - ★ DENOTES M4(2) UNIT.

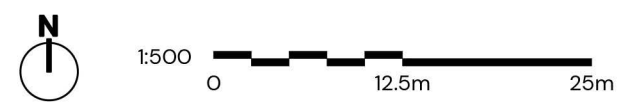

**PARCEL 2A, WITHAM ST HUGHS, LINCOLNSHIRE
LAYOUT PLAN**

ABA PROJECT NUMBER: P22-2456 CLIENT: COUNTRYSIDE CPPLC
 ABA DRAWING NUMBER: WSH-981-002 SCALE: 1:500@A1
 DRAWING STATUS: PLANNING DATE: 13-10-2022

REVISION:
 DRAWN BY: ABA
 CHECKED BY: ABA

REV	DATE	DESCRIPTION	REVISED BY	CHECKED BY

ARMSTRONGBURTONARCHITECTS
 PLACE PEOPLE LOVE
 MILFORD HOUSE, 240 LICHFIELD ROAD, BIRMINGHAM, B74 2JH
 T: 0121 323 2332 E: INFO@ARMSTRONGBURTON.CO.UK W: ARMSTRONGBURTON.COM