



**STREET SCENE 1**



**STREET SCENE 2**

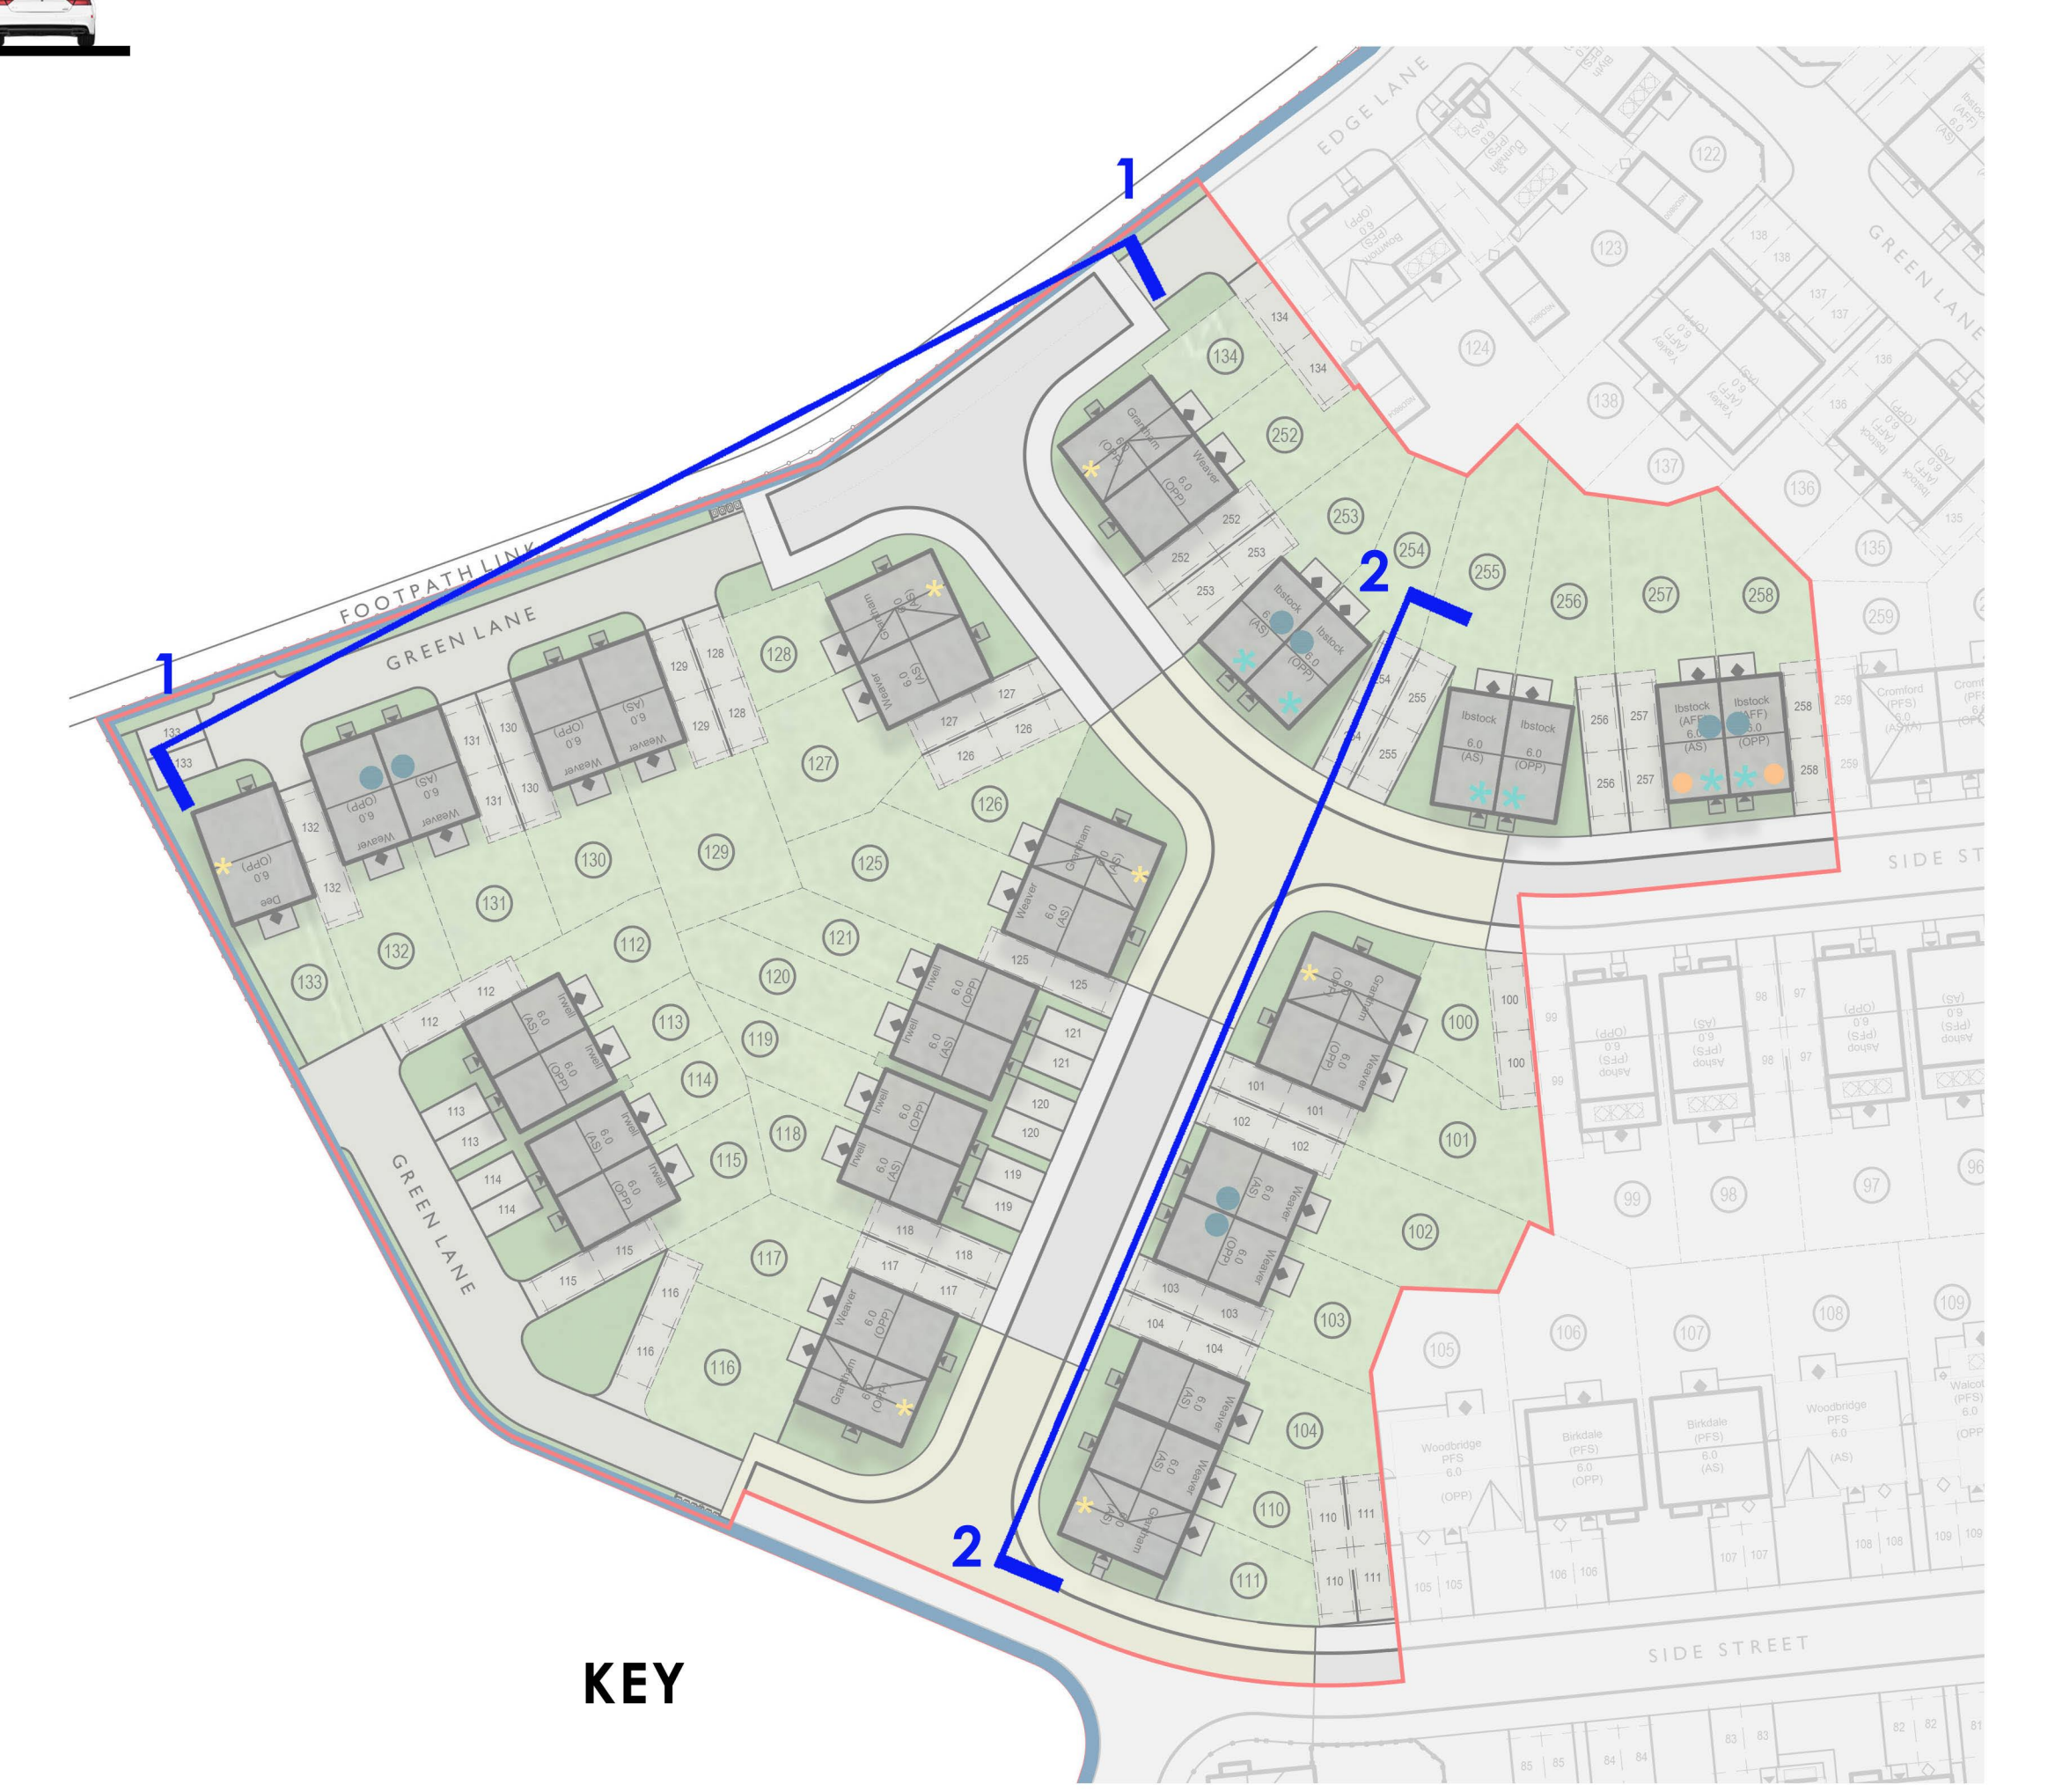

**KEY**

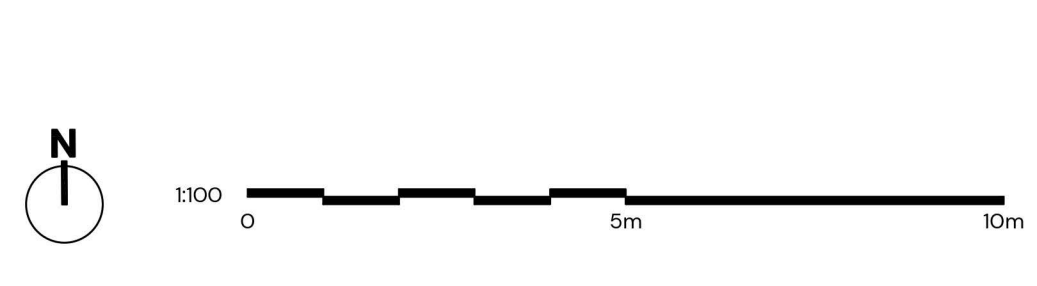

PARCEL 2A, WITHAM ST HUGHS, LINCOLNSHIRE  
**STREET SCENES**

|                                 |                           |                 |  |
|---------------------------------|---------------------------|-----------------|--|
| ABA PROJECT NUMBER: P22-2456    | CLIENT: COUNTRYSIDE CPPLC | REVISION:       |  |
| ABA DRAWING NUMBER: WSH-981-011 | SCALE: 1:100@A0           | DRAWN BY: ABA   |  |
| DRAWING STATUS: PLANNING        | DATE: 24-10-2022          | CHECKED BY: ABA |  |

All rights reserved. No part of this drawing may be reproduced without the written consent of the author. This drawing is for information only and is not to be used for any other purpose. The author accepts no liability for any use of this drawing other than for its original purpose and by the original client except in circumstances where approval for use has been supplied by Pegasus in writing. © Pegasus Planning Group Limited. © Crown copyright and database rights 2022.