




TYPE 1 FENCE: POST AND ROPE FENCE

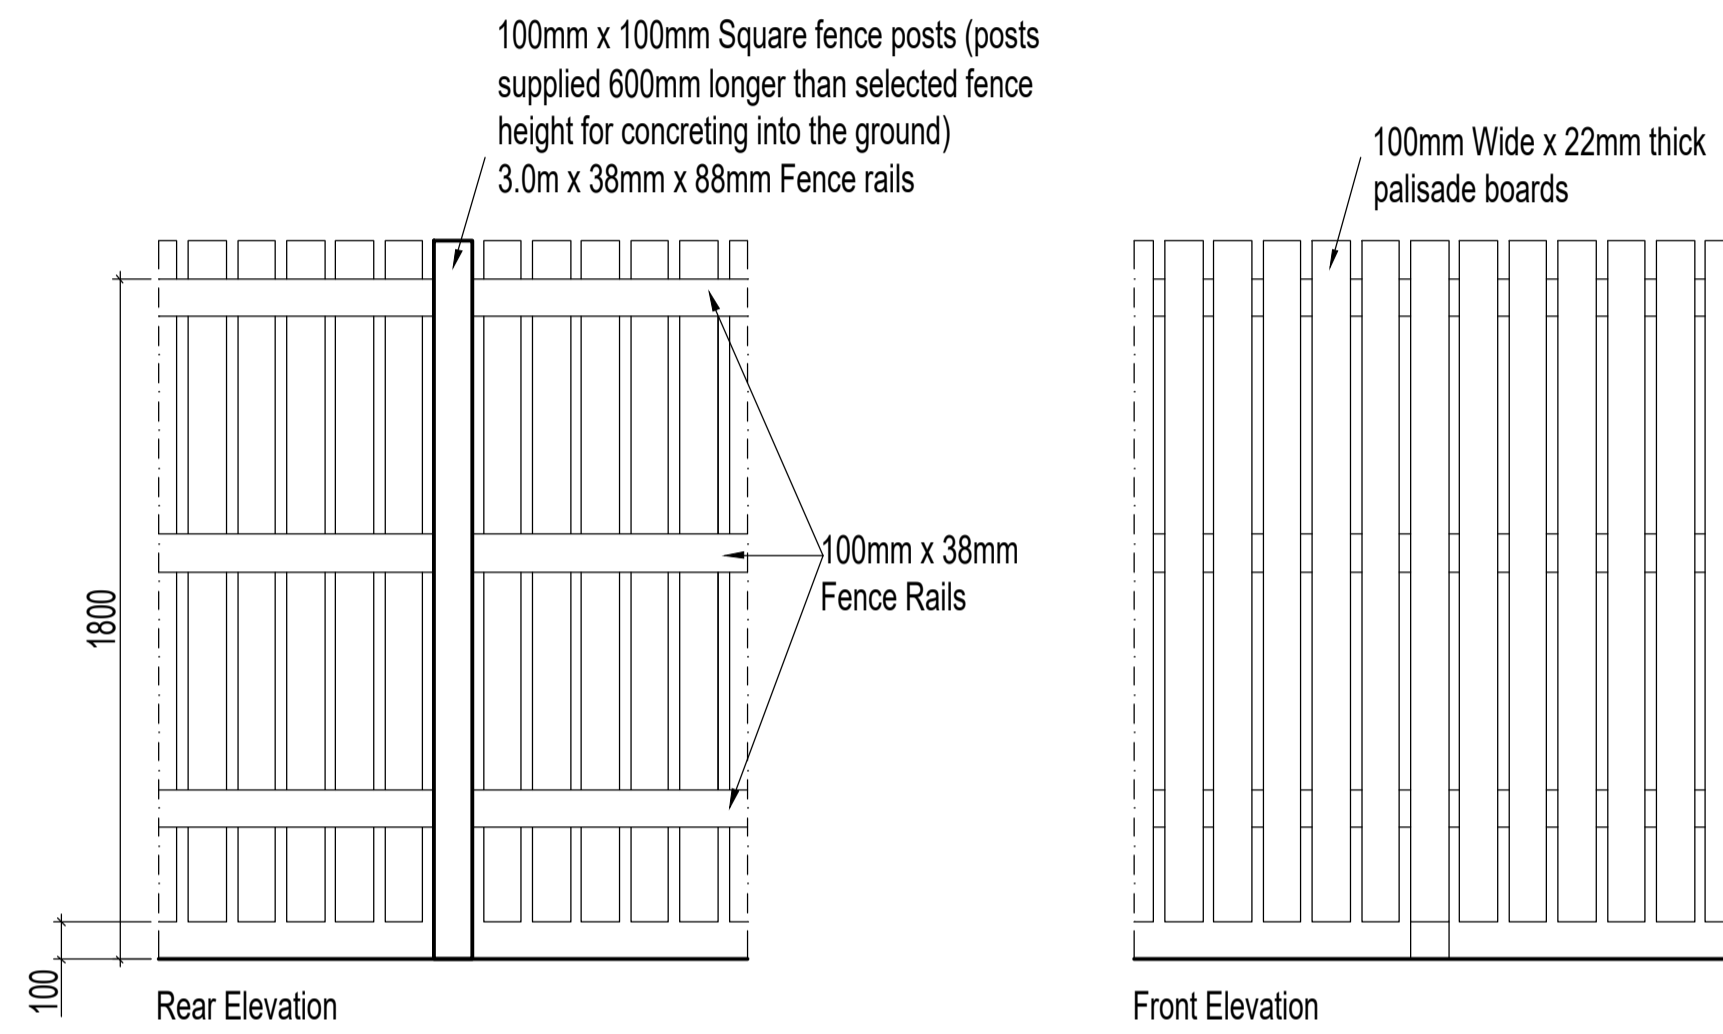

TYPE 2 FENCE: HIT AND MISS FENCE

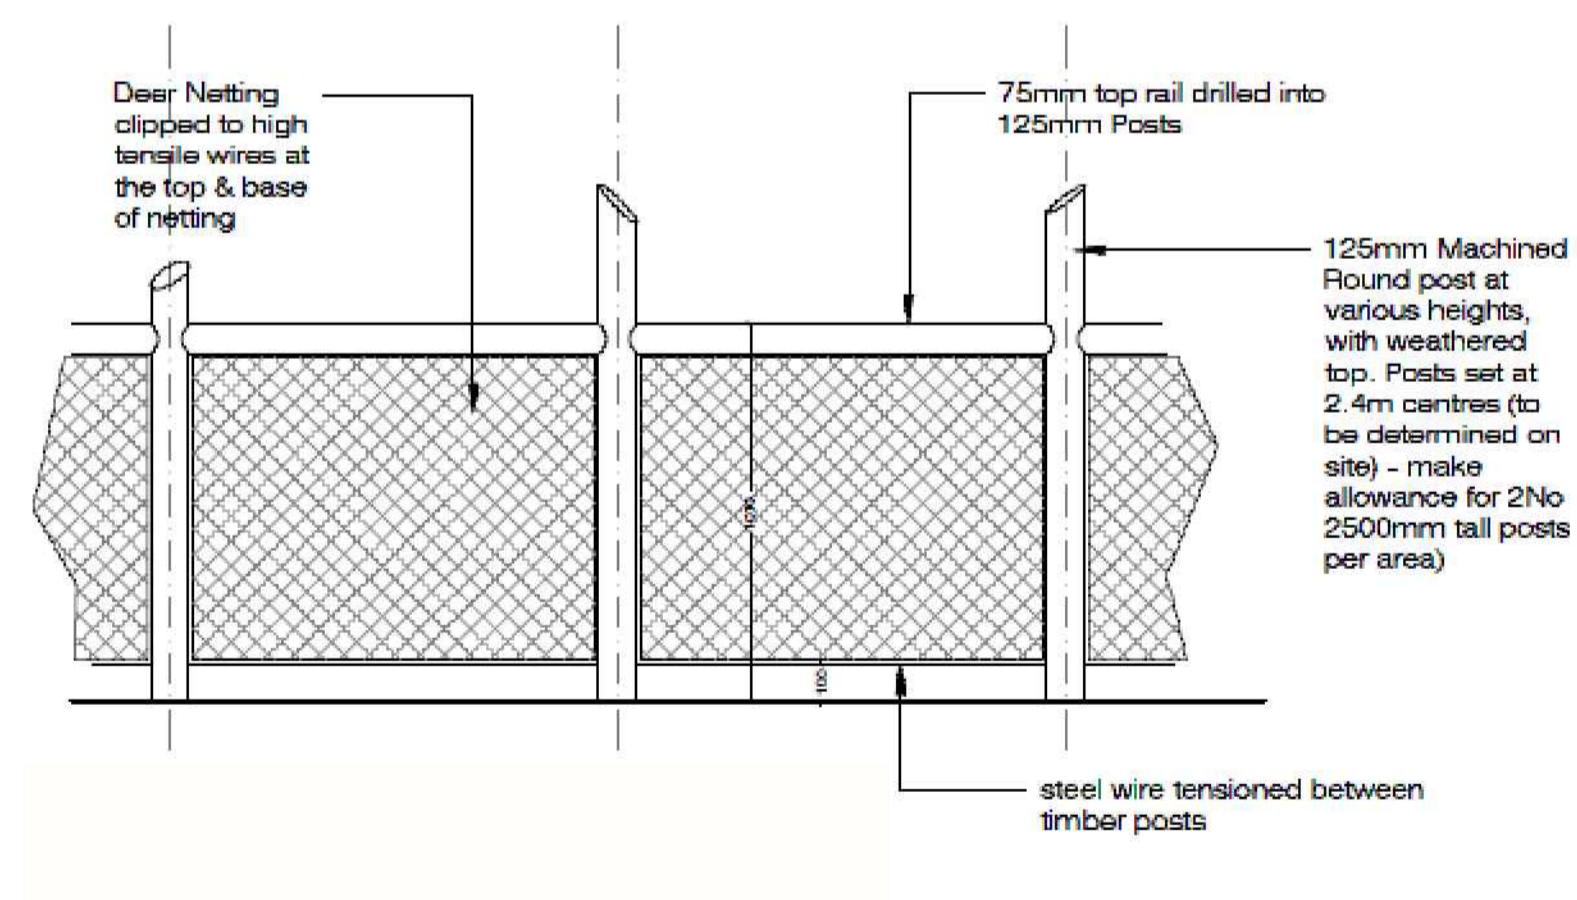


TYPE 3 FENCE: PERIMETER FENCE DETAIL TO ADVENTURE PLAY AREAS

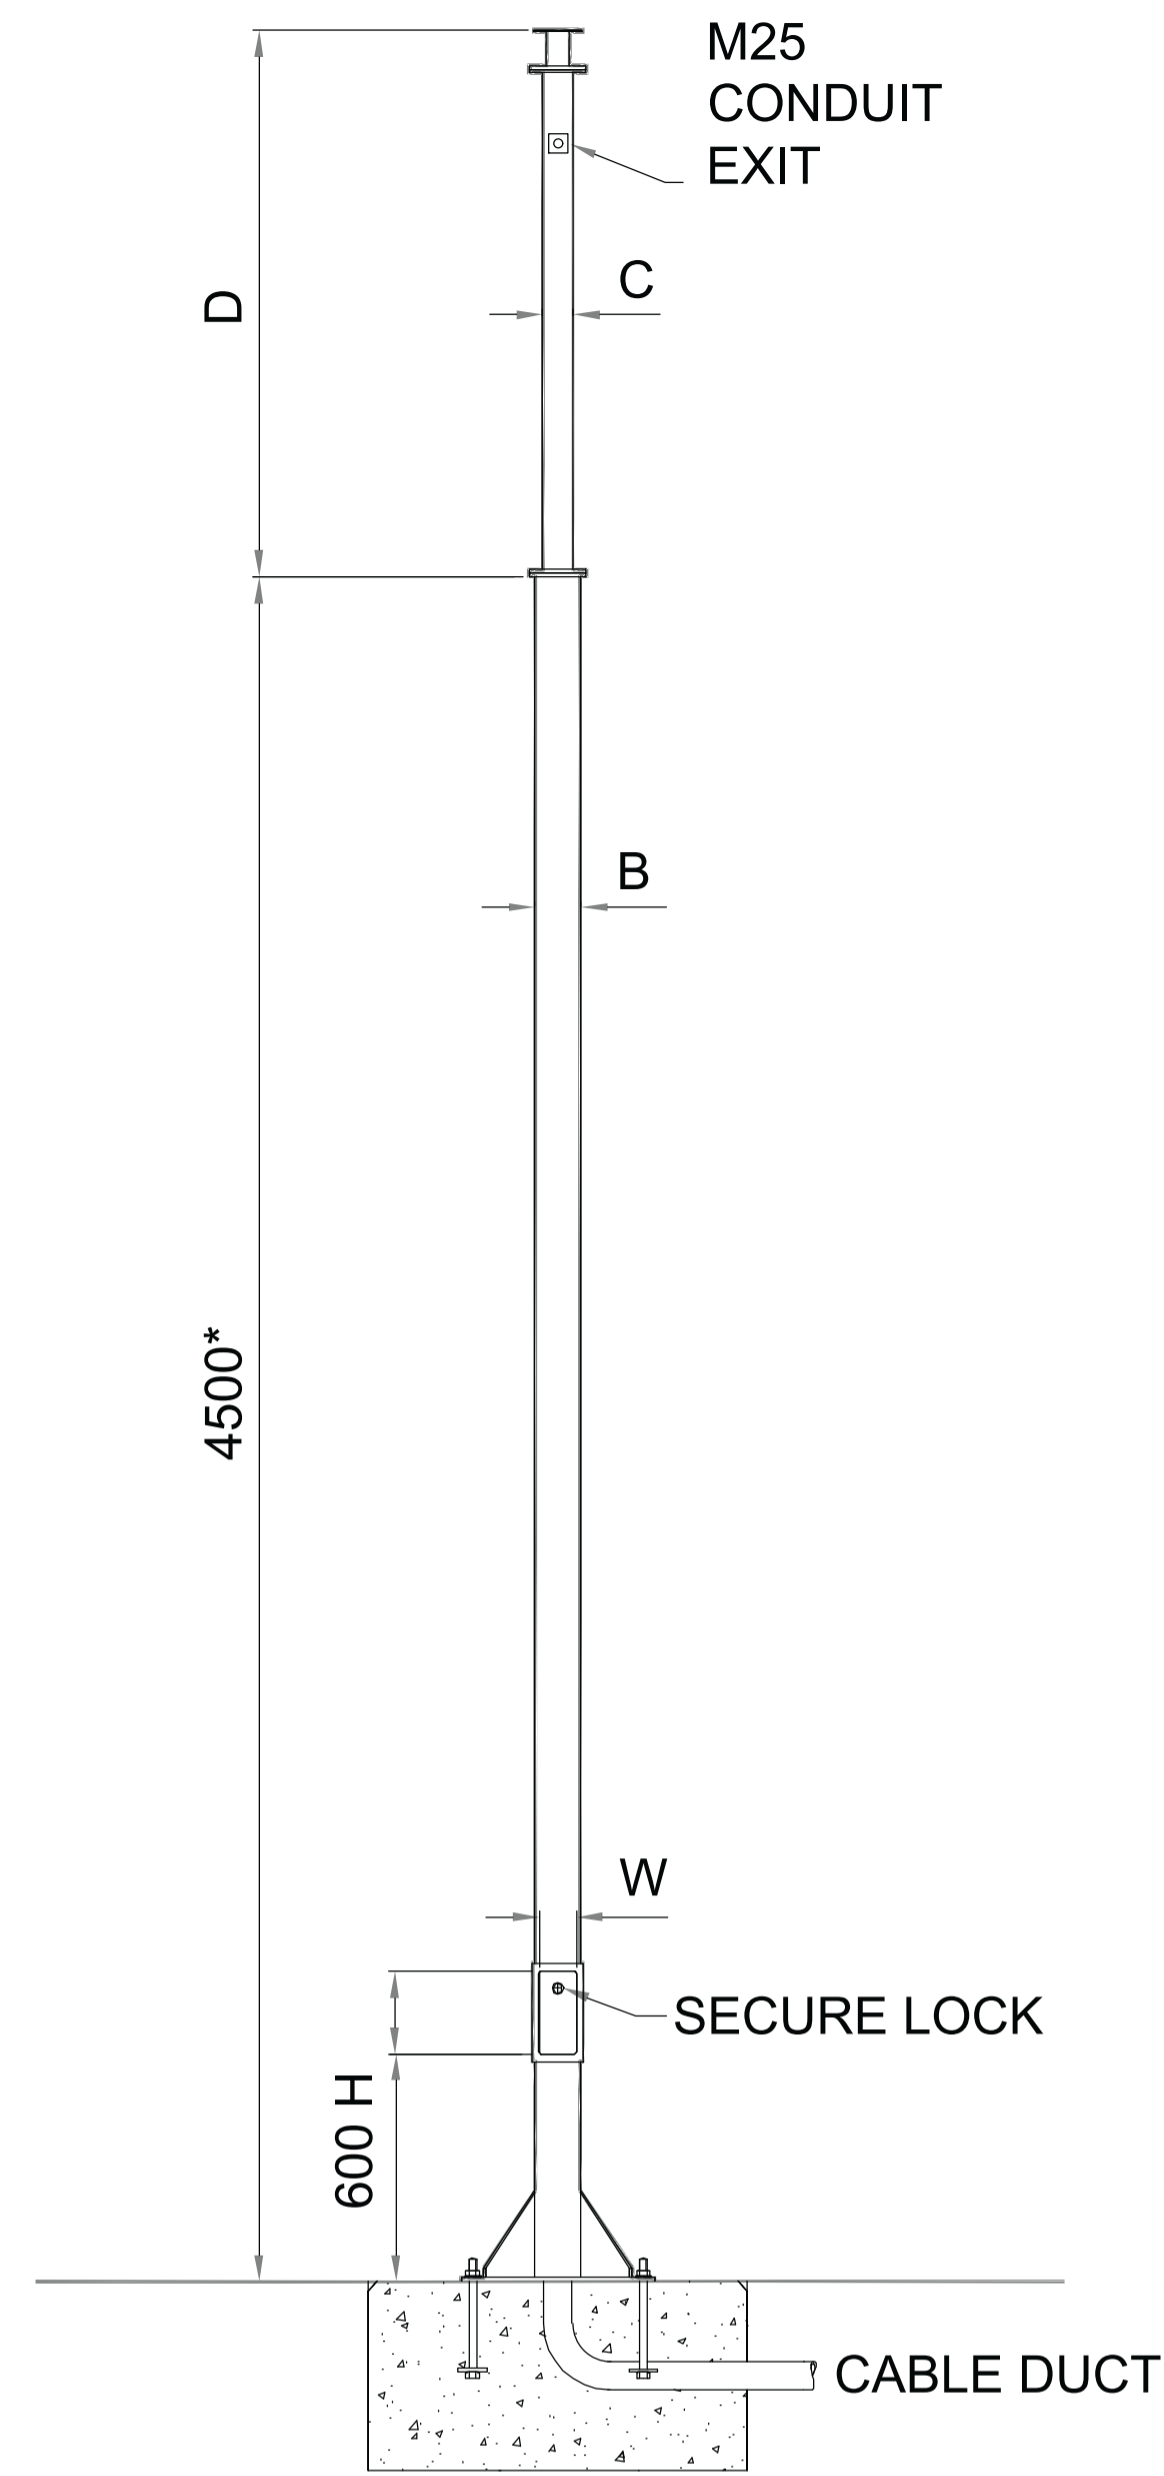

CCTV POST ILLUSTRATIVE DETAIL



CCTV POST ILLUSTRATIVE PHOTO

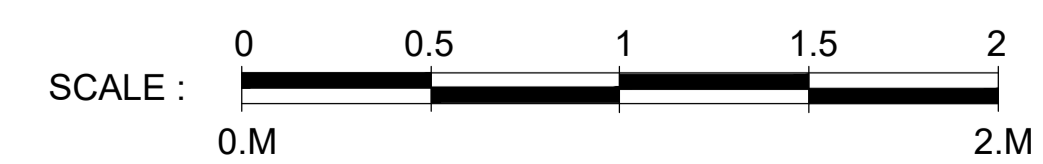

Revision Description Date

**NB**  
Architects  
**DA**

www.nbda-architects.co.uk Tel 01625 575550

Client Haven - Haggerston Castle

Project Minor Props  
Proposed Low Ropes

Drawing Proposed fences and CCTV post details

Drawing No. 2149-HC-012 Revision  
Scale 1:20@A1 Date 07.12.22 Drawn AT

This drawing is copyright of N.B.D.A. Ltd. and should not be reproduced without permission. Dimensions should not be scaled off this drawing. All dimensions should be checked on site.

A1 Drawing