



**Existing Approved Design**

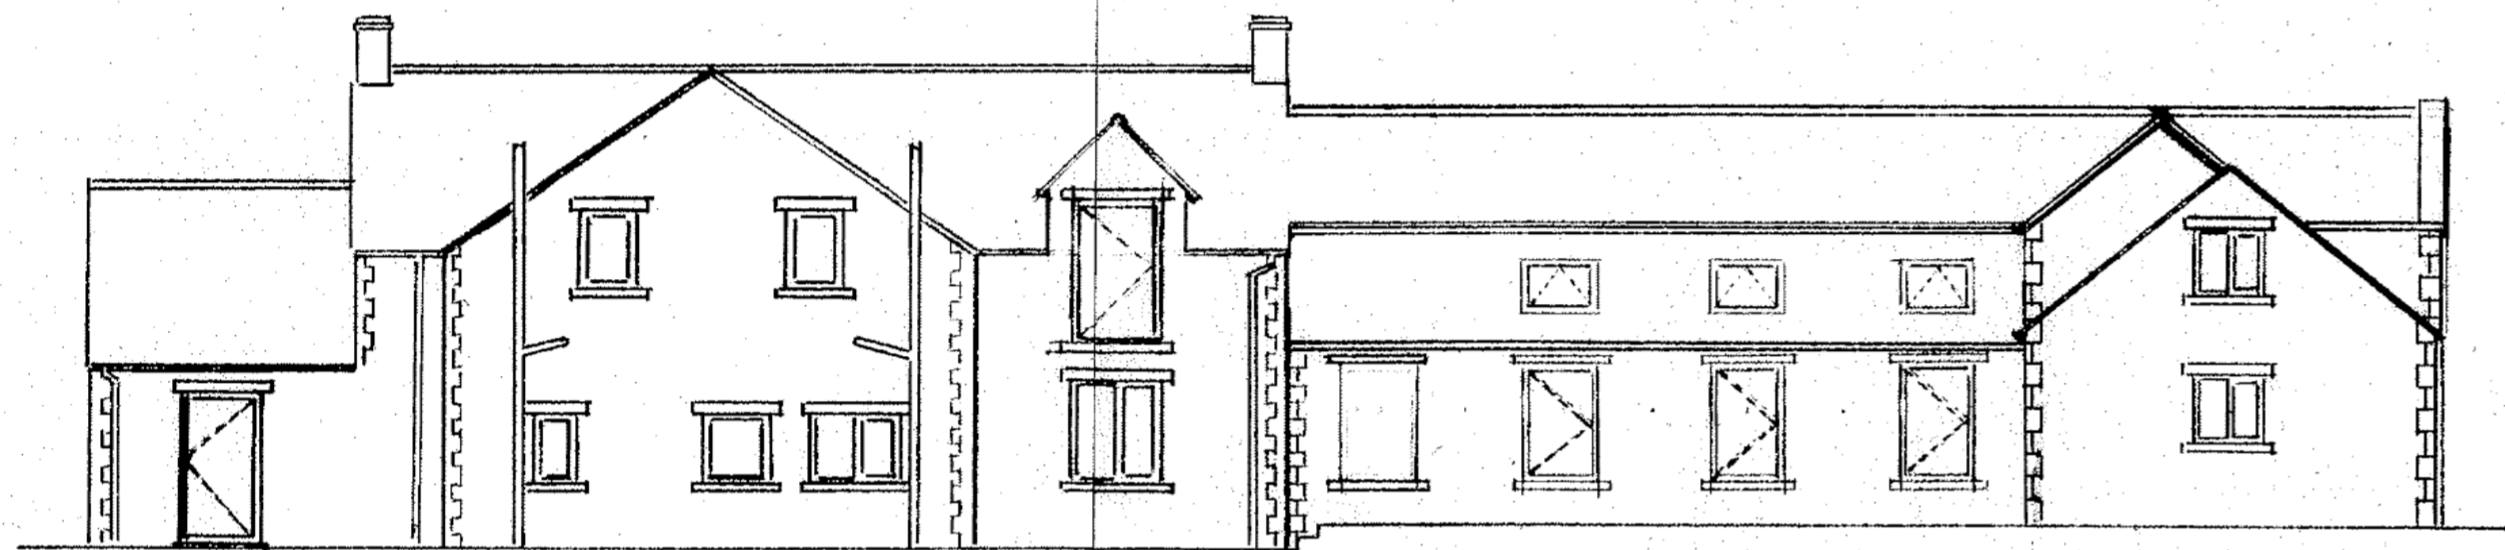


**FRONT (SOUTH) ELEVATION – SCALE 1:100**



**REAR (NORTH) ELEVATION – SCALE 1:100**

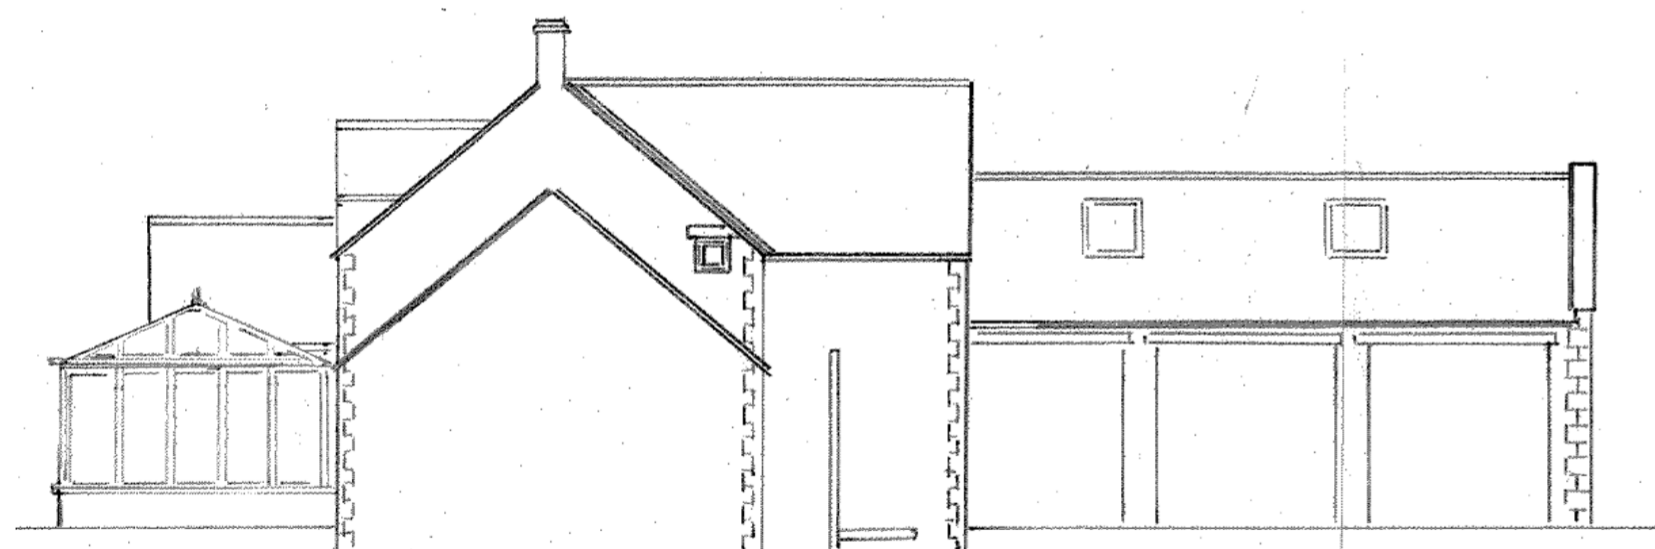


**END (EAST) ELEVATION – SCALE 1:100**

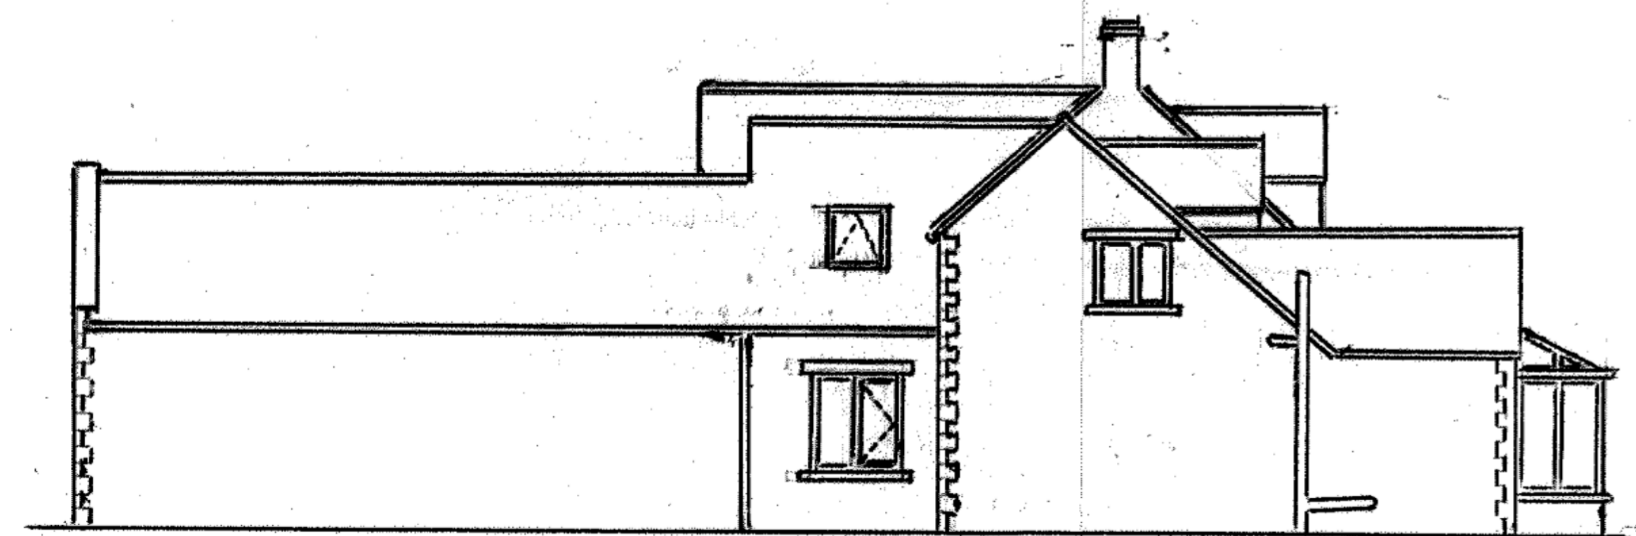

**END (WEST) ELEVATION – SCALE 1:100**


**Proposed New Design**

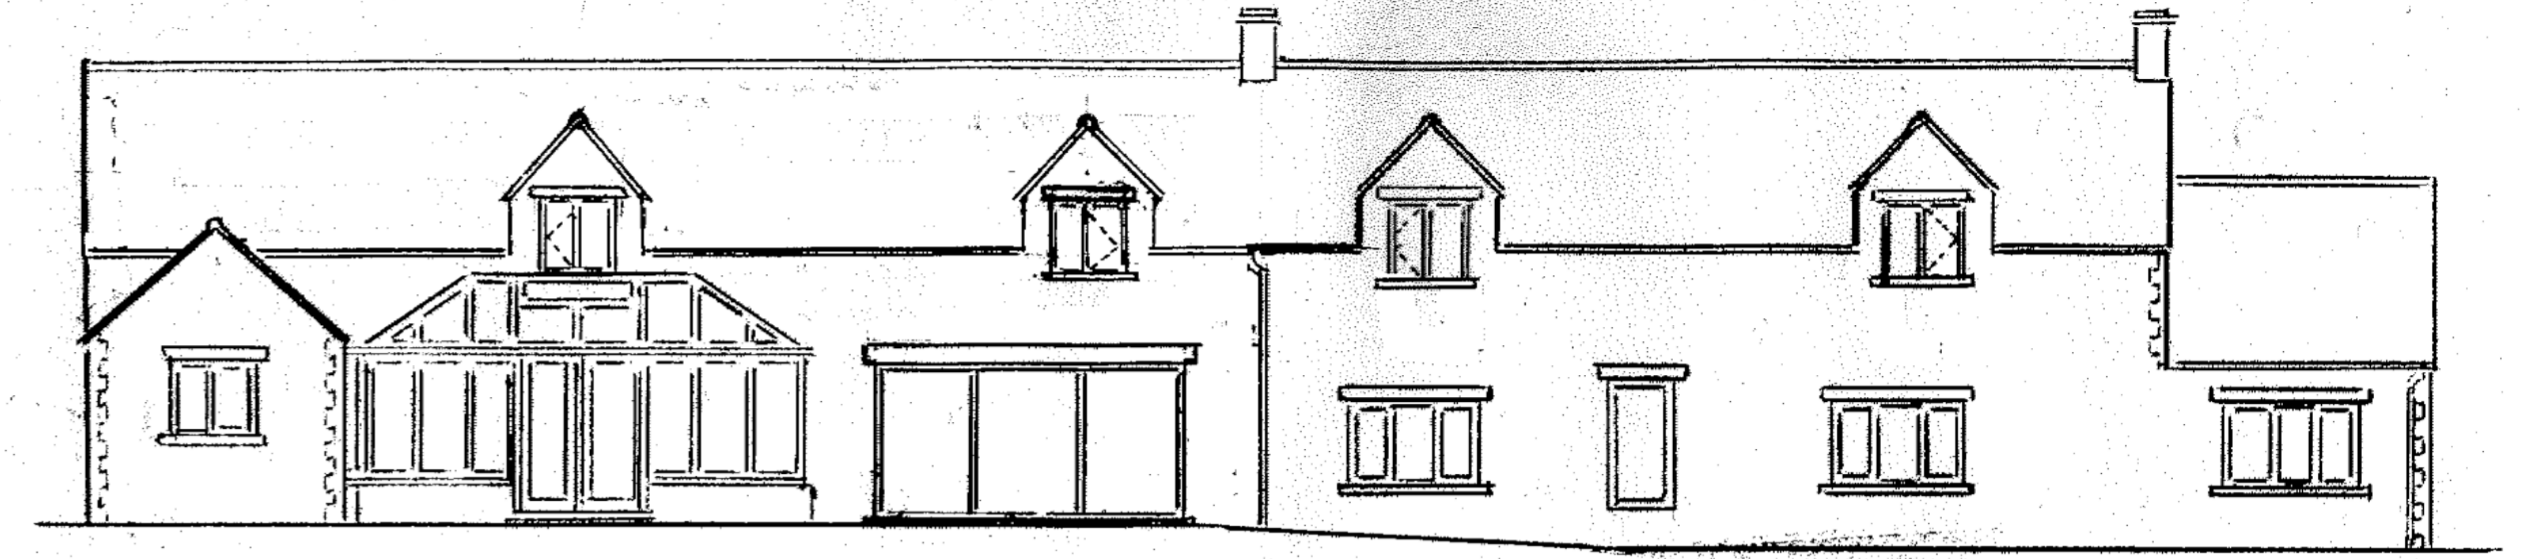


**FRONT (SOUTH) ELEVATION – SCALE 1:100**



**REAR (NORTH) ELEVATION – SCALE 1:100**

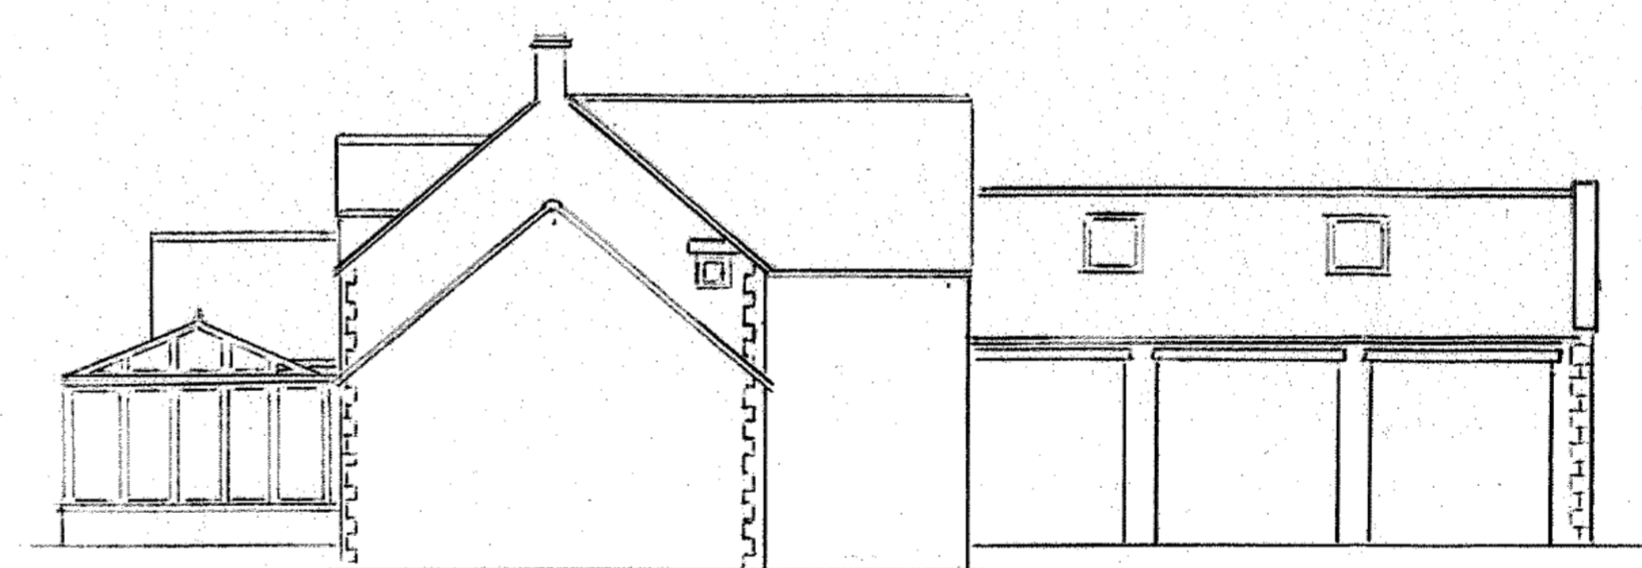

**END (EAST) ELEVATION – SCALE 1:100**

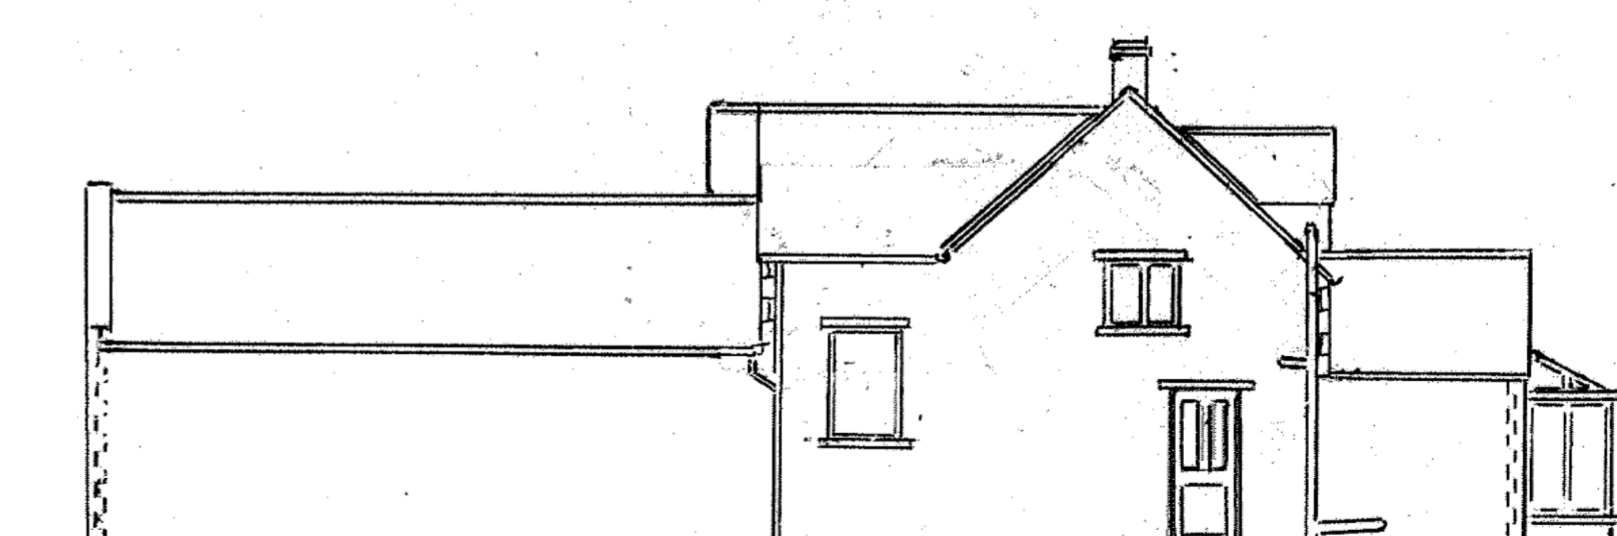

**END (WEST) ELEVATION – SCALE 1:100**

SITE ADDRESS:  
Bar Harbor Farm  
South Side  
Butterknowle  
Bishop Auckland  
County Durham  
DL13 5JN

DATE: 5<sup>th</sup> February 2023

DESCRIPTION:  
Section 73 Application for Variation of  
Condition 2 (approved plans) for Bar Harbor  
Farm (REF DM/22/02049/FPA)

Elevating ridge height to match existing roof  
height and minor alteration to proposed windows