



Solar panel layout plan 1/50

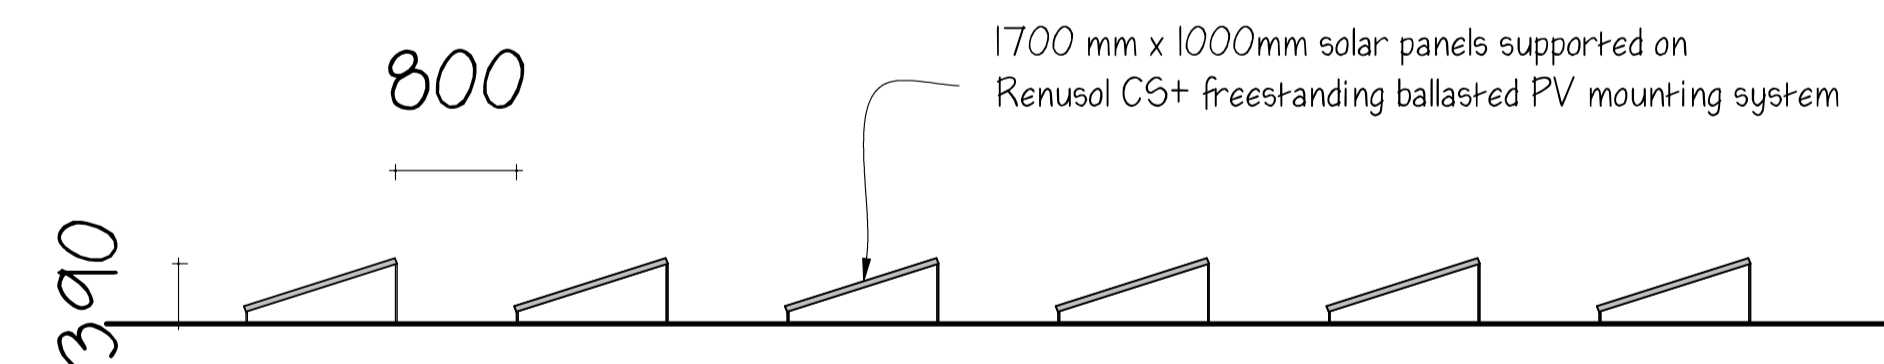

Section 1/50

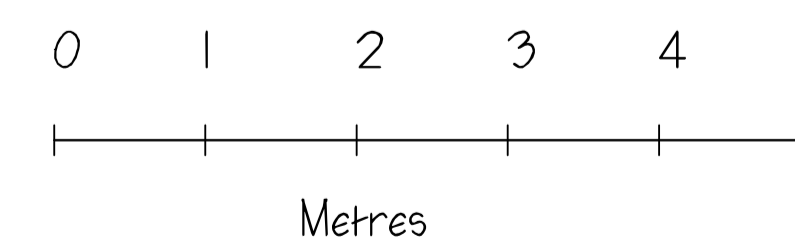

MONARCH
Design and Build Ltd

9 Bury Lane
Bramfield
Hertfordshire
SG14 2QL
Tel: 01992 500008
Mobile: 07812 243399
Email: nethankins@hotmail.com

Project
Proposed solar panel installation
Thurlwood House
Bramfield
SG14 2QG

Drawing Title
Proposed Plans
Solar panel layout / section

Scale 1/500, 1/50 @ A1	Date Feb 2023	Drawn by NH
---------------------------	------------------	----------------

Drawing No. NH/999/01	Rev.
--------------------------	------