



WELLS
RD.

HEDGE

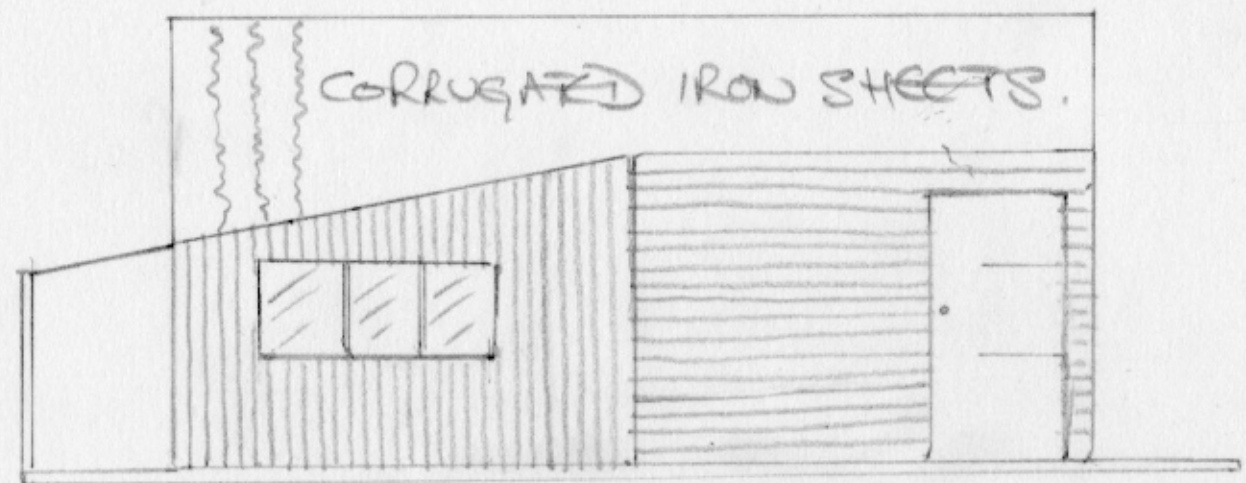

CORRUGATED IRON SHEETS.

SOUTH ELEVATION.

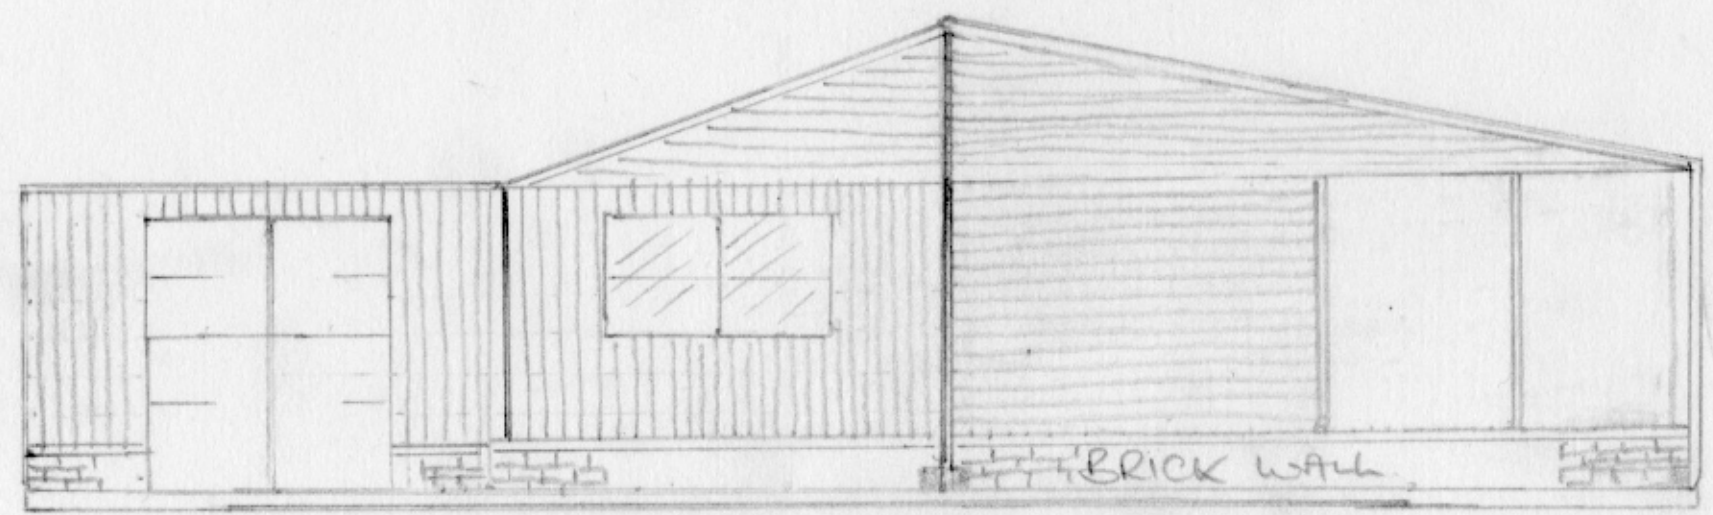

BRICK WALK

EAST ELEVATION
1:50 @ A4