


NORTH ELEVATION.

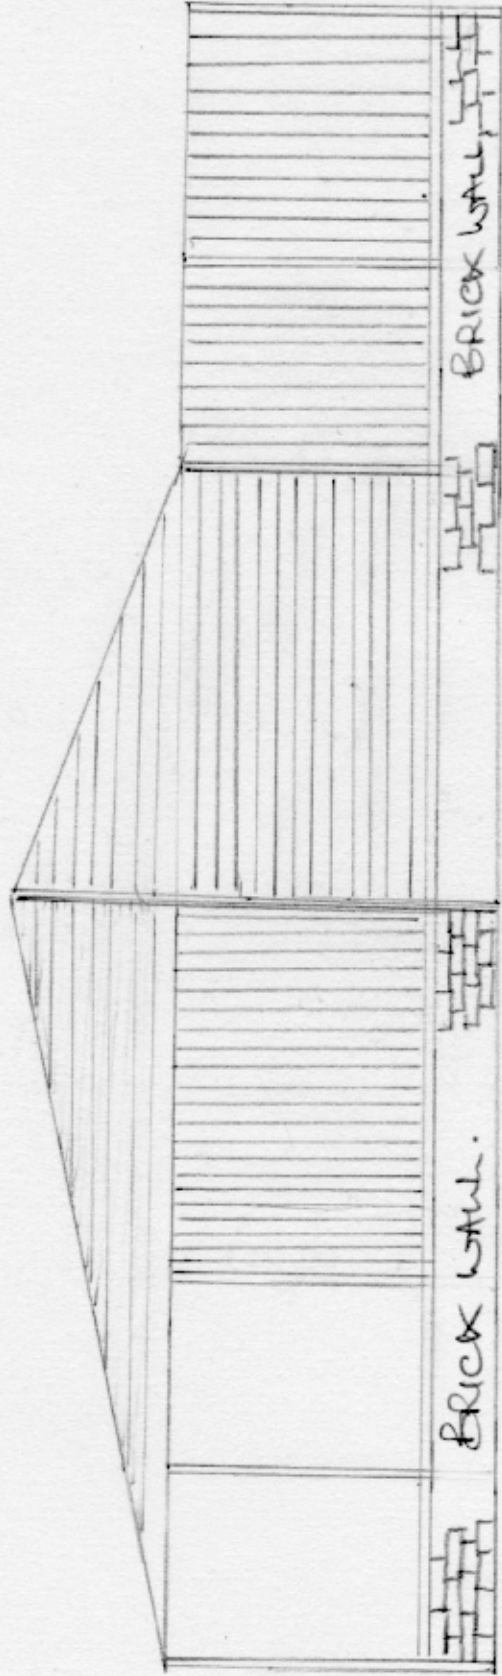

WEST ELEVATION

1:50 @ A4