




EXISTING REAR ELEVATION 1:100

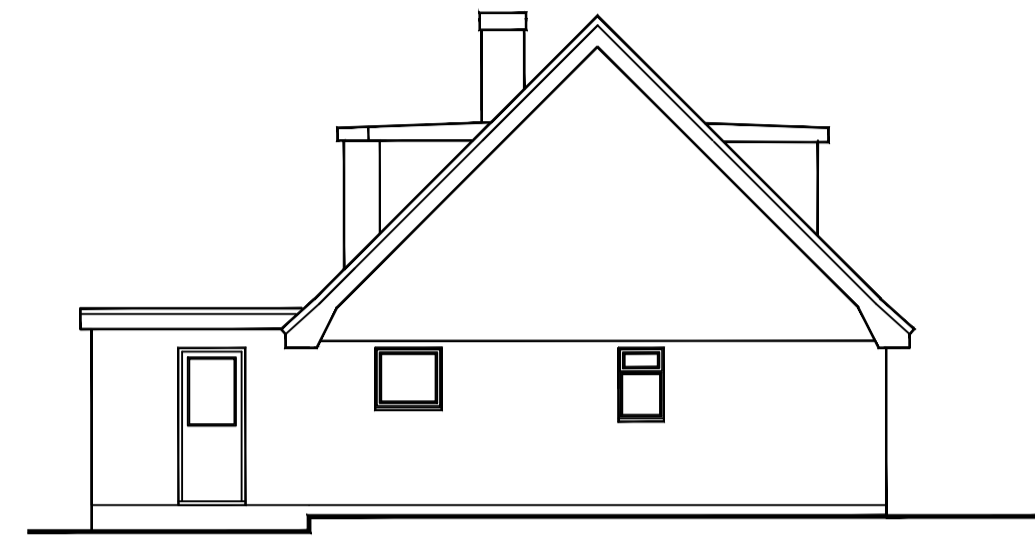

EXISTING SIDE ELEVATION 1:100

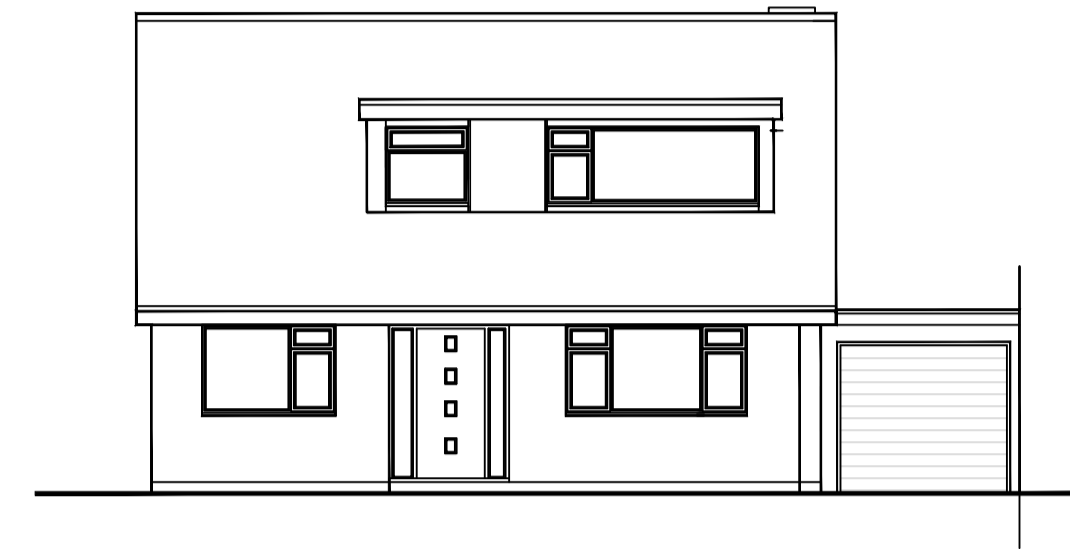


EXISTING FRONT ELEVATION 1:100

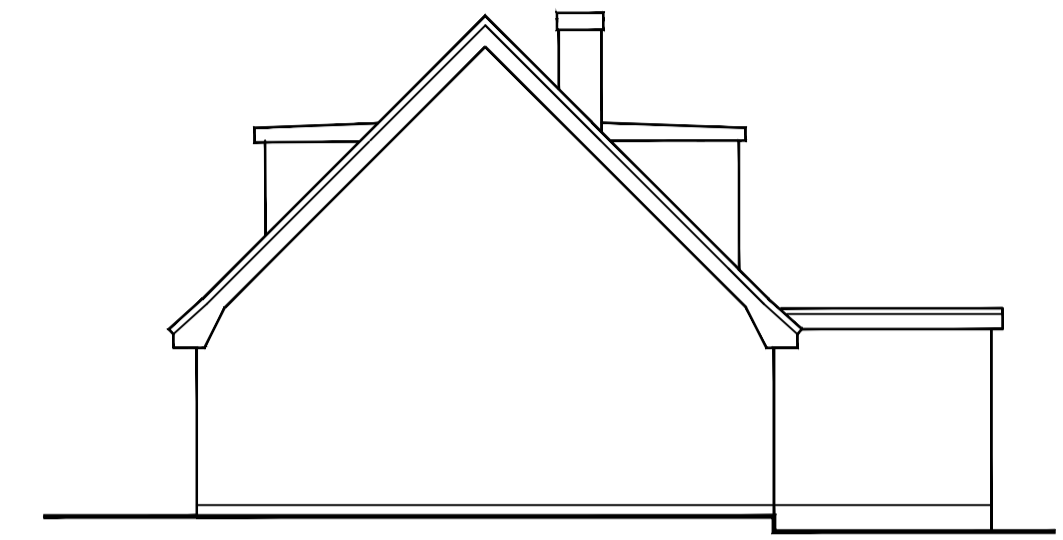


EXISTING SIDE ELEVATION 1:100

Scale bar 1:100 1 2 3 4 5m

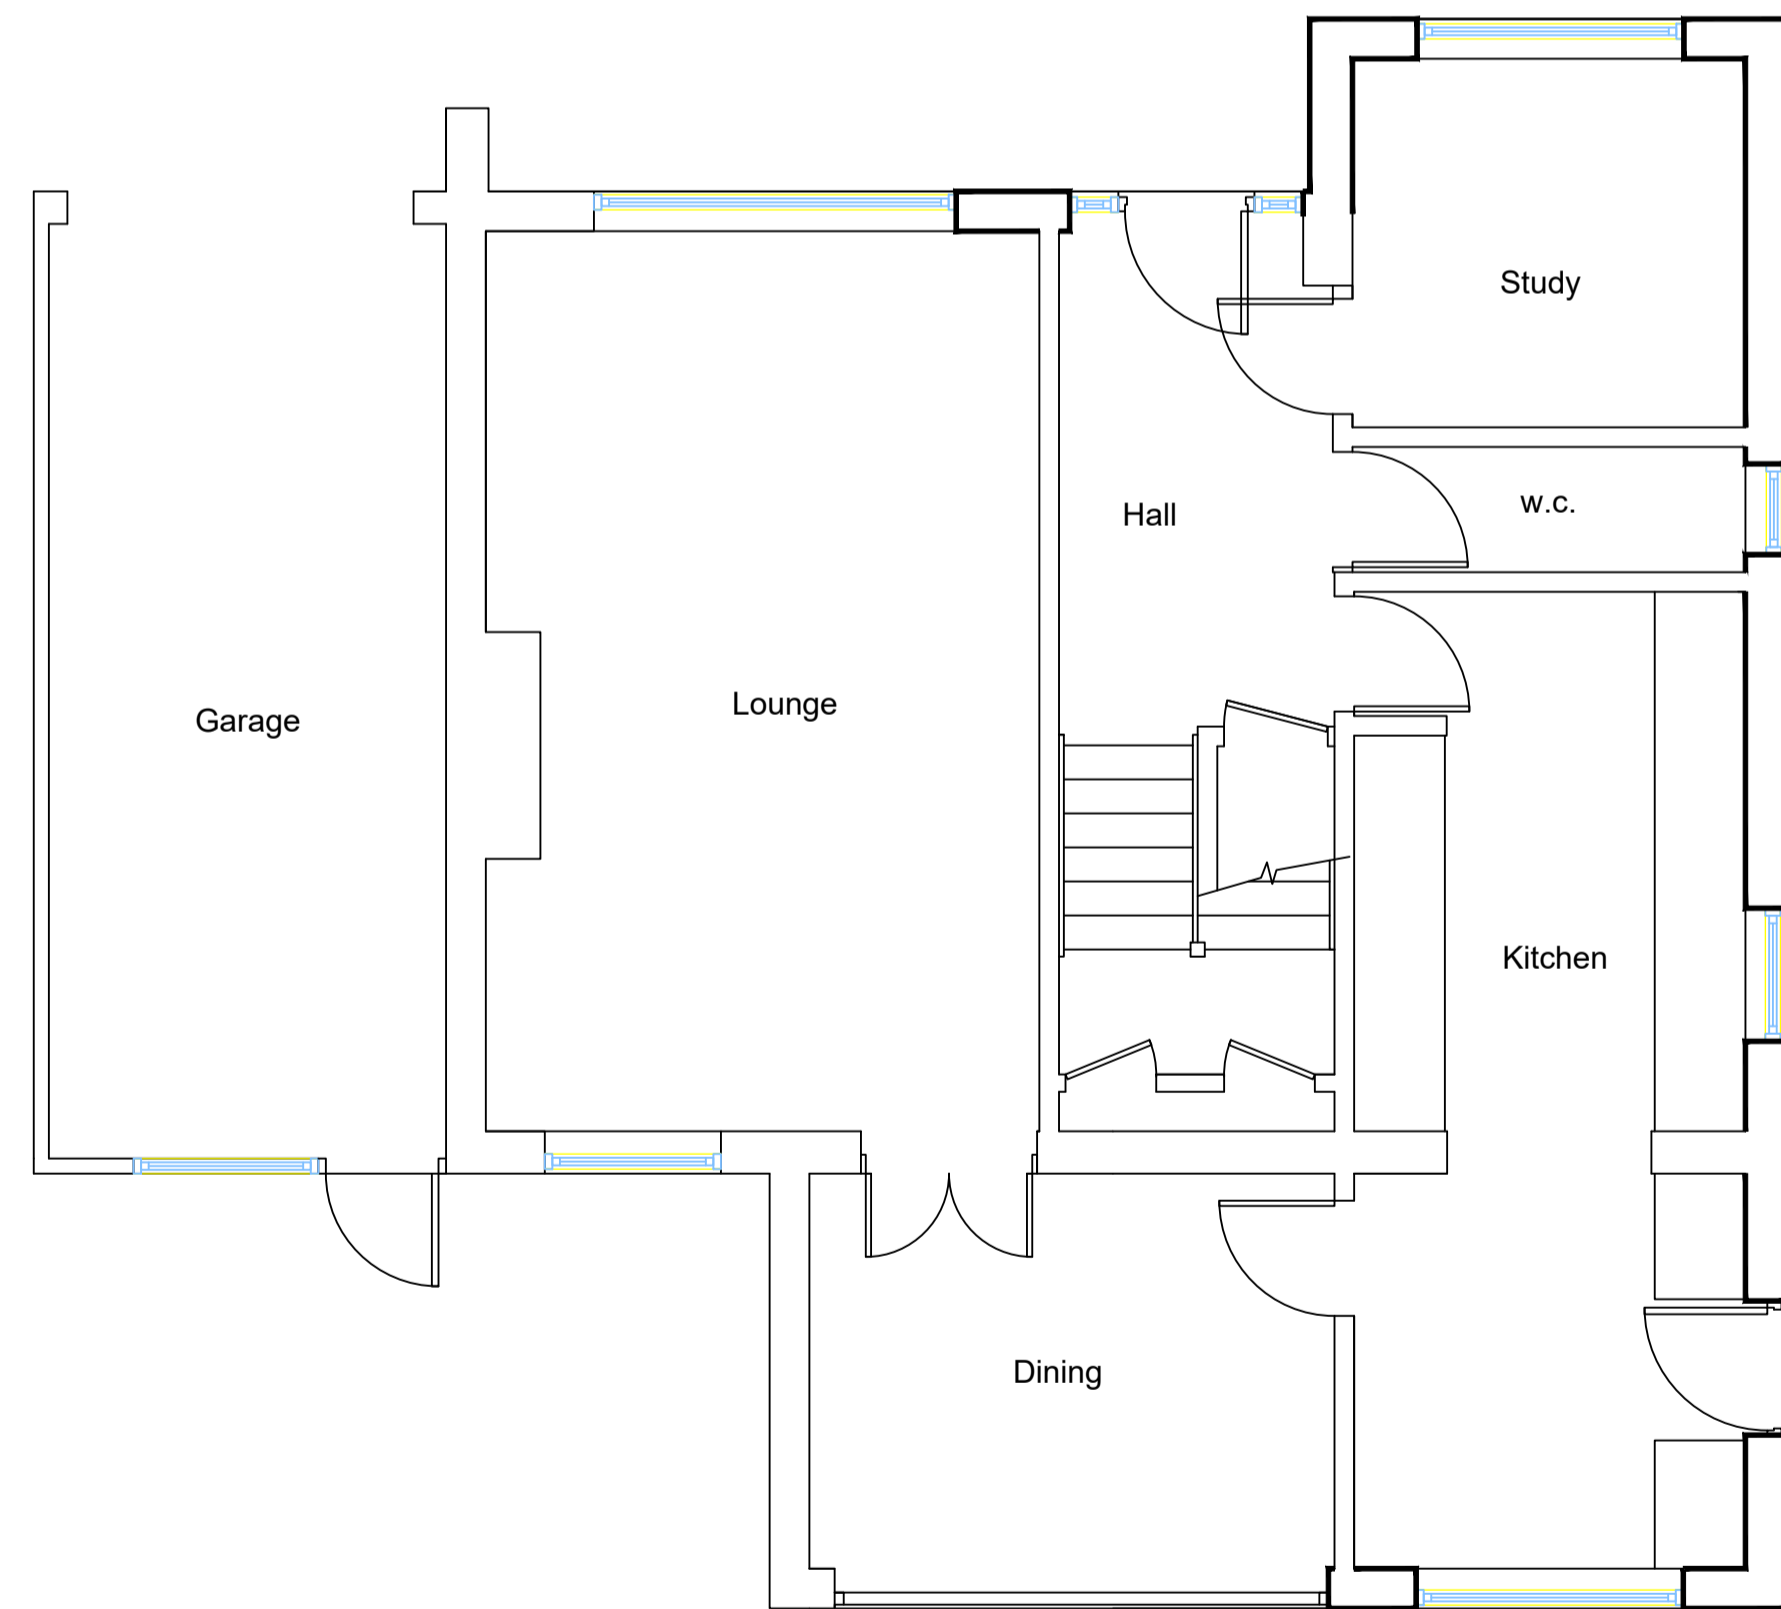

EXISTING GROUND FLOOR PLAN 1:50

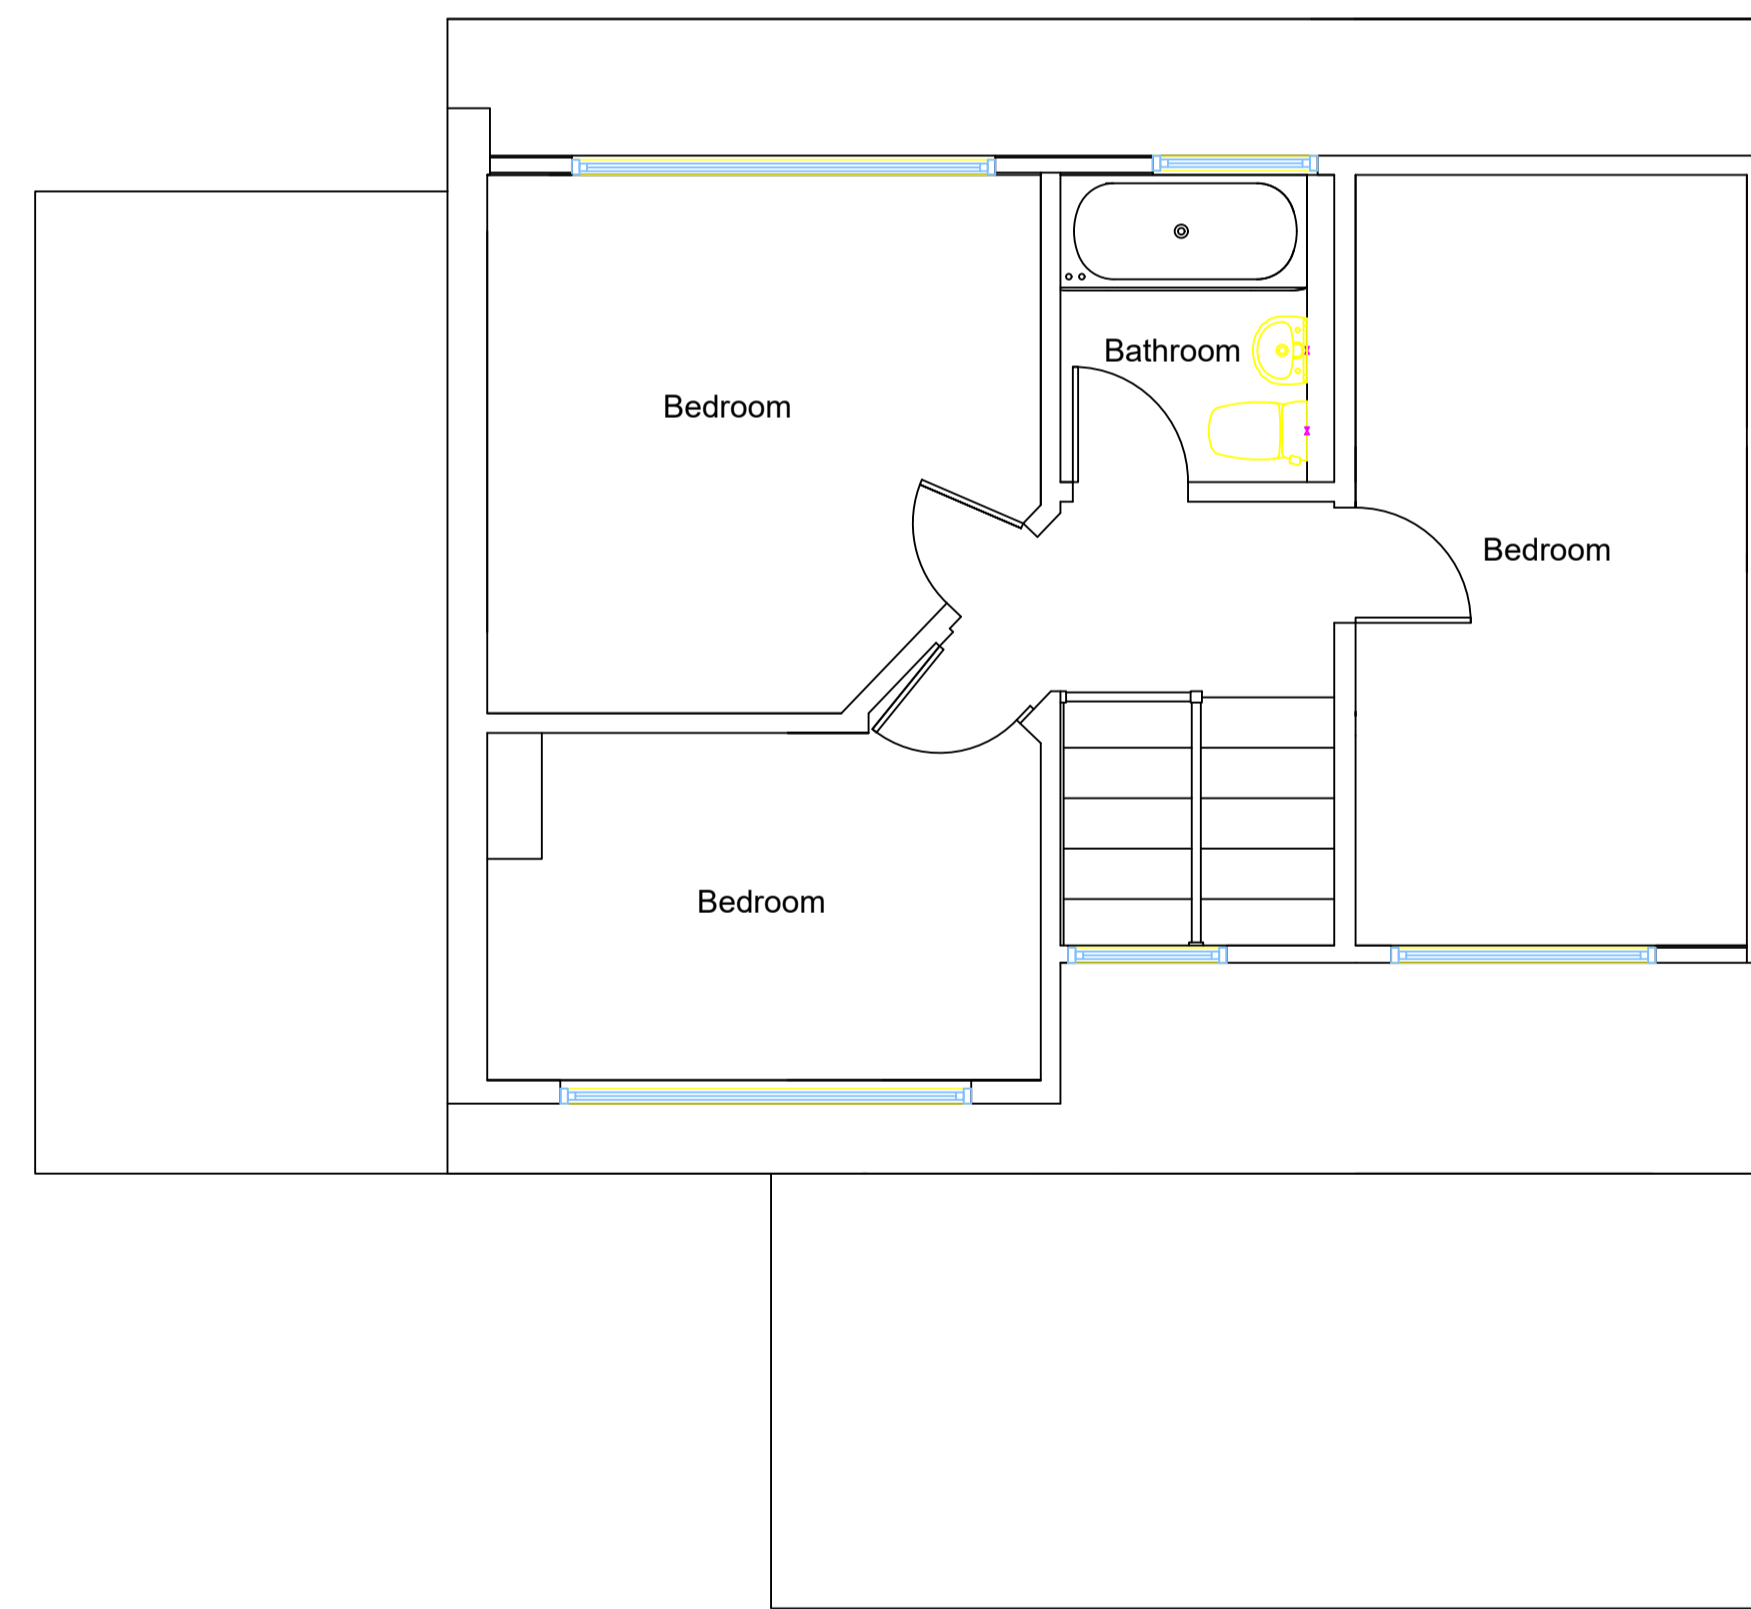

EXISTING FIRST FLOOR PLAN 1:50

Scale Bar 1:50 0 1 2 3 4 5 m

PROPOSED DORMER EXTENSION

at  
59 Fairview Drive  
Hythe  
Southampton  
SO45 5GX

Client  
Mr & Mrs Cowhig

EXISTING ELEVATIONS AND FLOOR PLANS

BUILDING PLANS & ESTIMATING

9 The Close  
Holbury  
Southampton  
Hampshire  
SO45 2PG

Email [abbott.bob@sky.com](mailto:abbott.bob@sky.com)  
Tel 07795 692060