



PROPOSED REAR ELEVATION 1:100



PROPOSED SIDE ELEVATION 1:100

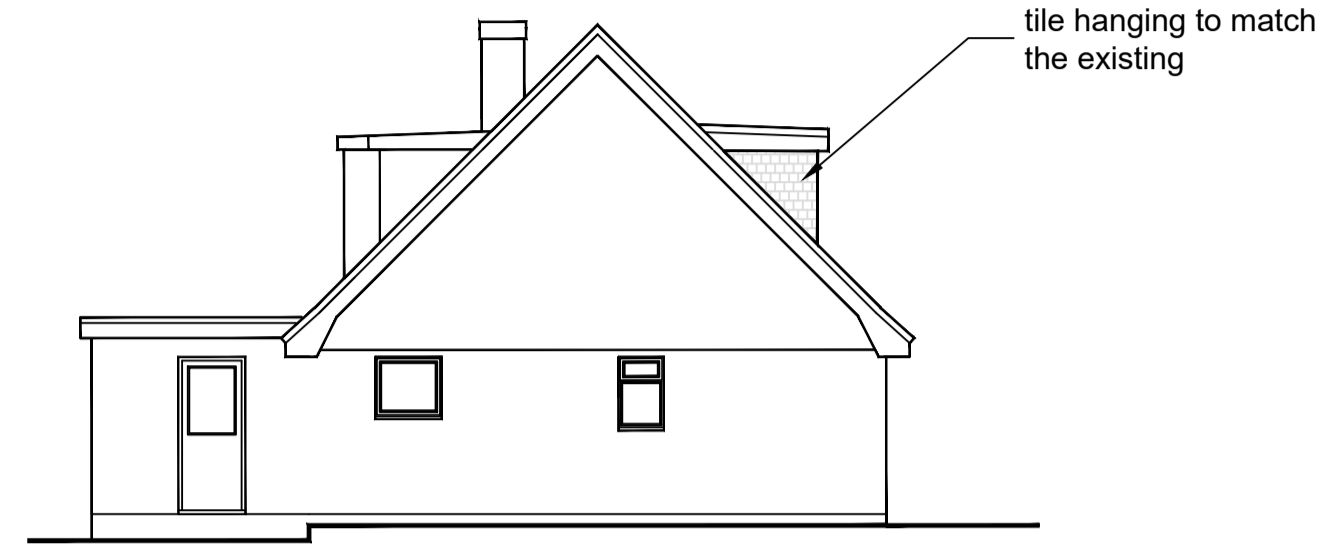


PROPOSED FRONT ELEVATION 1:100

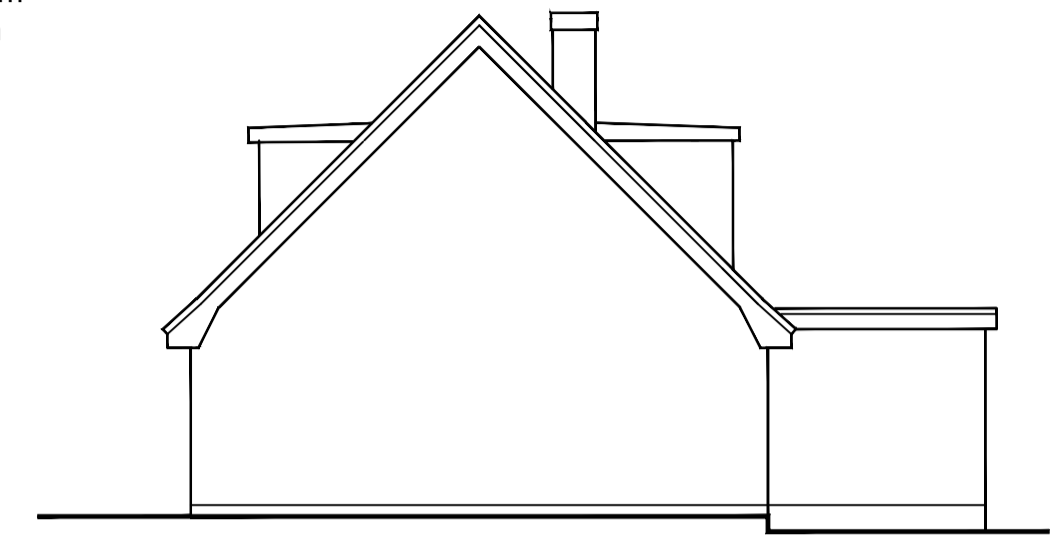


PROPOSED SIDE ELEVATION 1:100

Scale bar 1:100 1 2 3 4 5m

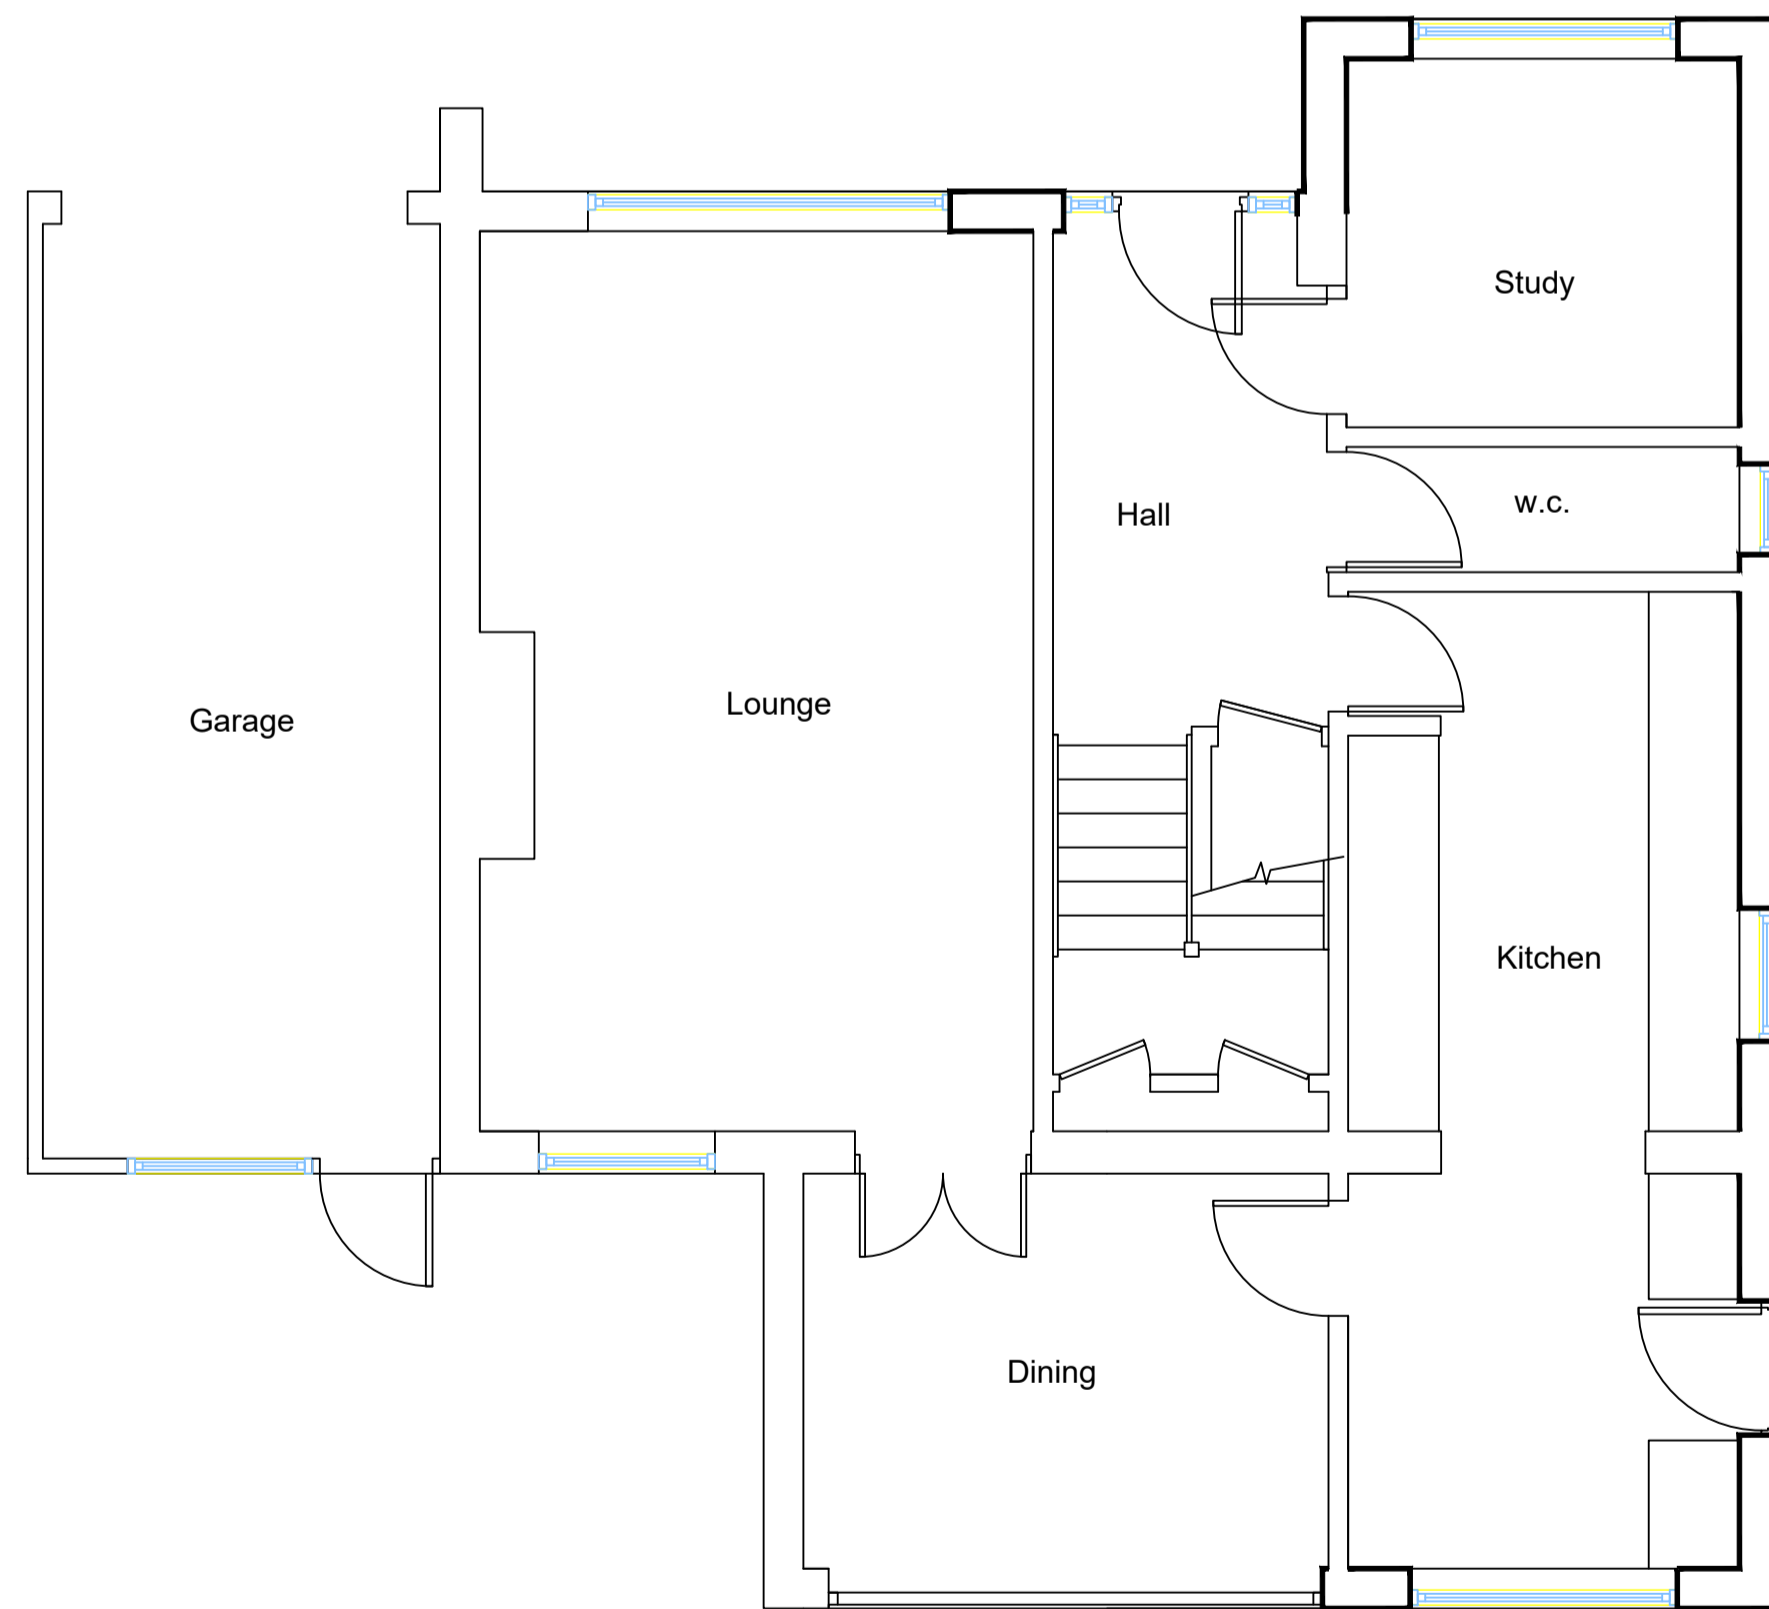

PROPOSED GROUND FLOOR PLAN 1:50

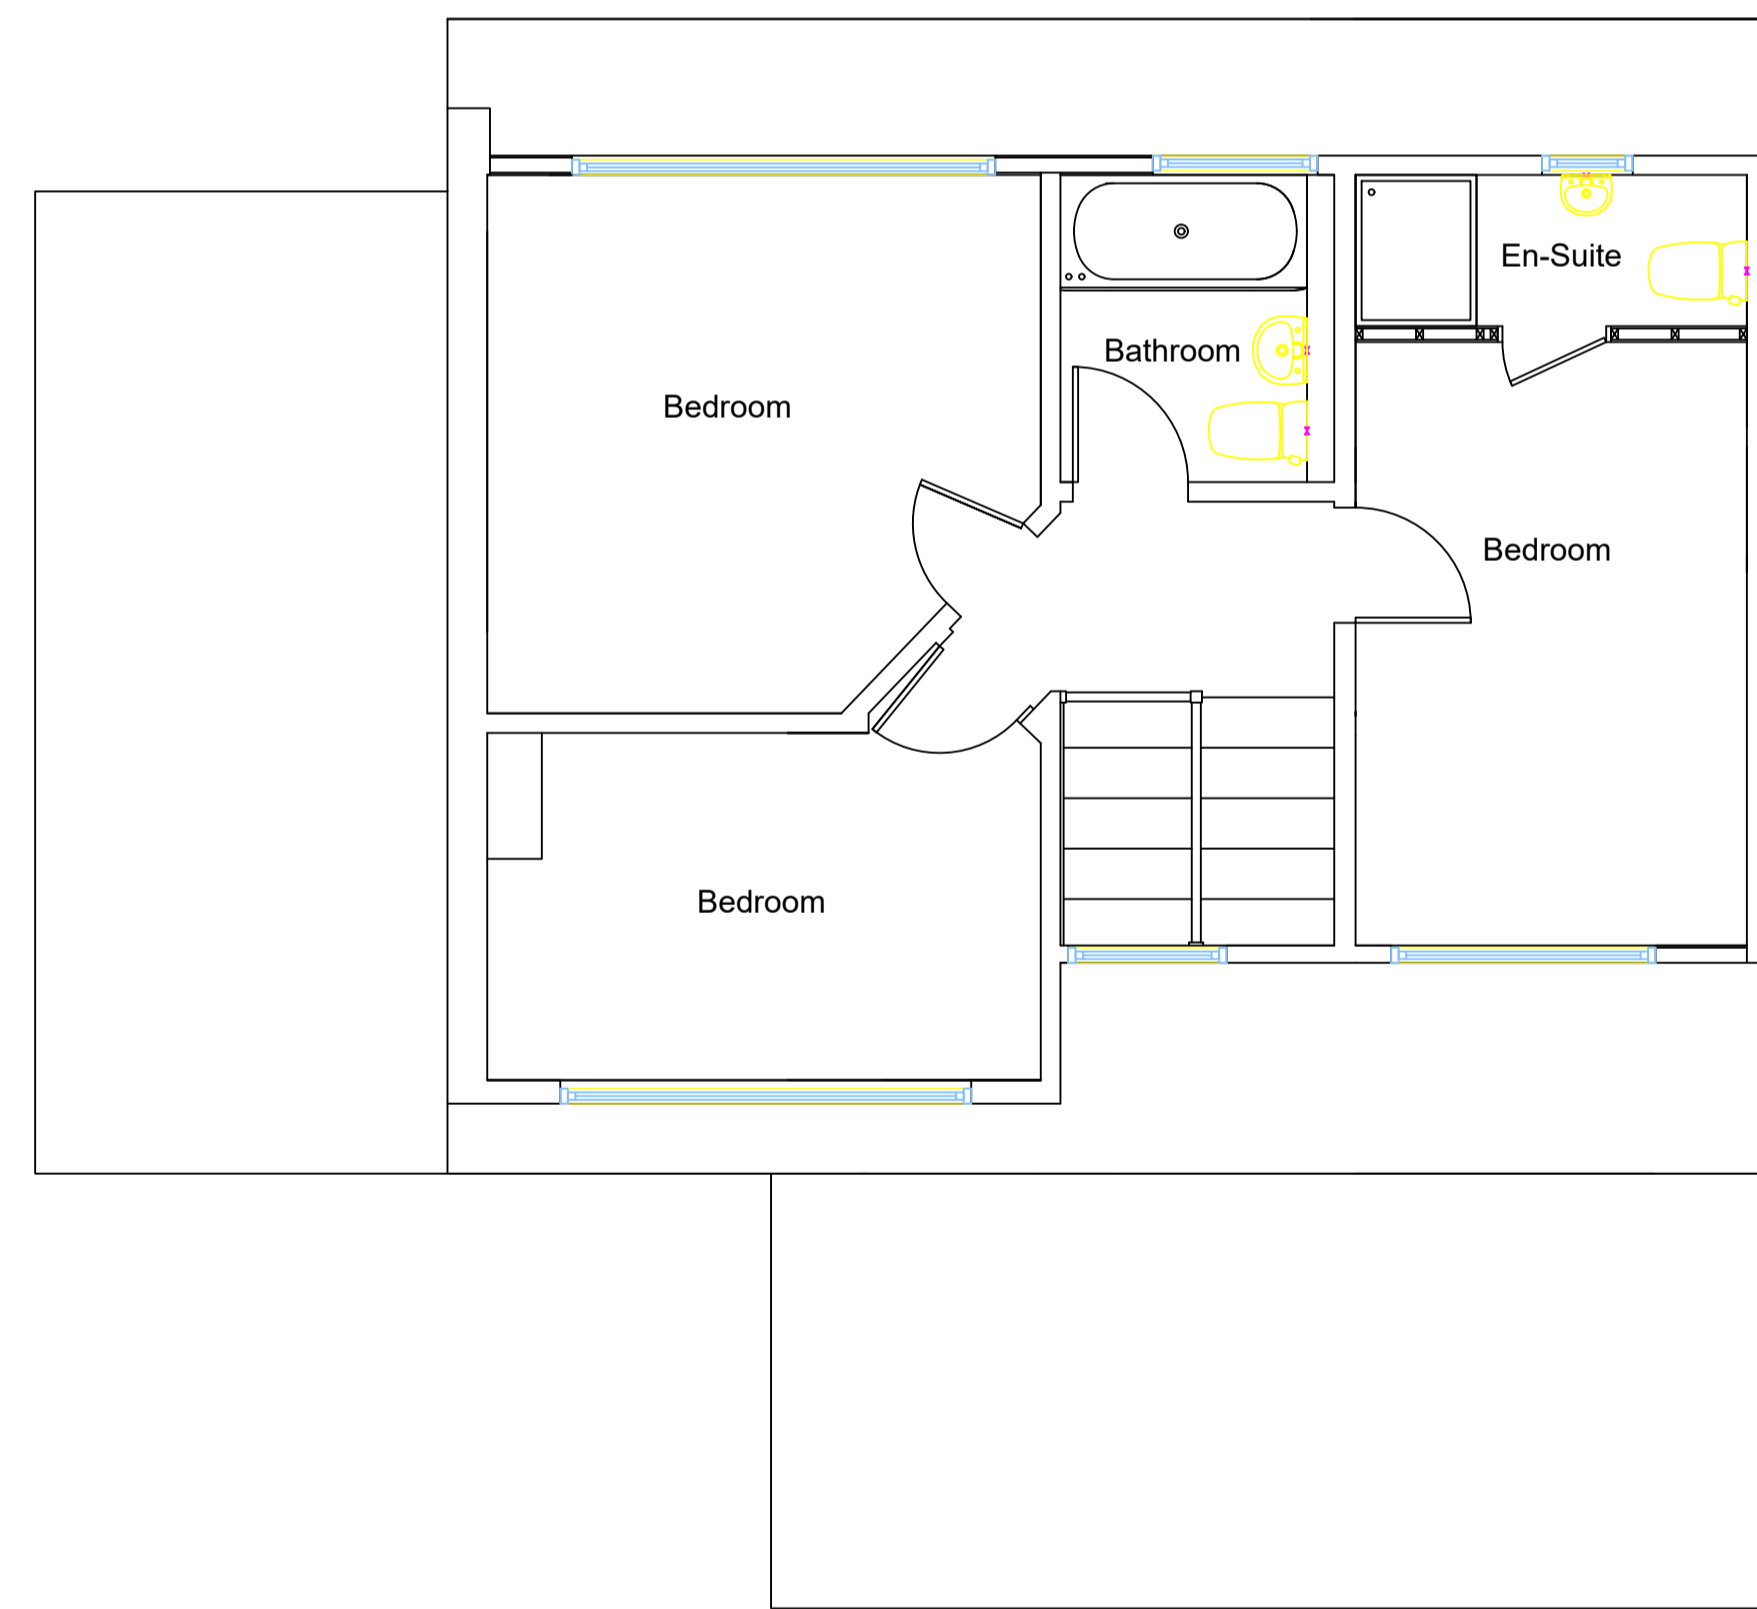

PROPOSED FIRST FLOOR PLAN 1:50

Scale Bar 1:50 0 1 2 3 4 5 m

PROPOSED DORMER EXTENSION

at
59 Fairview Drive
Hythe
Southampton
SO45 5GX

Client
Mr & Mrs Cowhig

PROPOSED ELEVATIONS AND FLOOR PLANS

BUILDING PLANS & ESTIMATING

9 The Close
Holbury
Southampton
Hampshire
SO45 2PG

Email abbott.bob@sky.com
Tel 07795 692060