


Proposed Block Plan - Scale 1:500

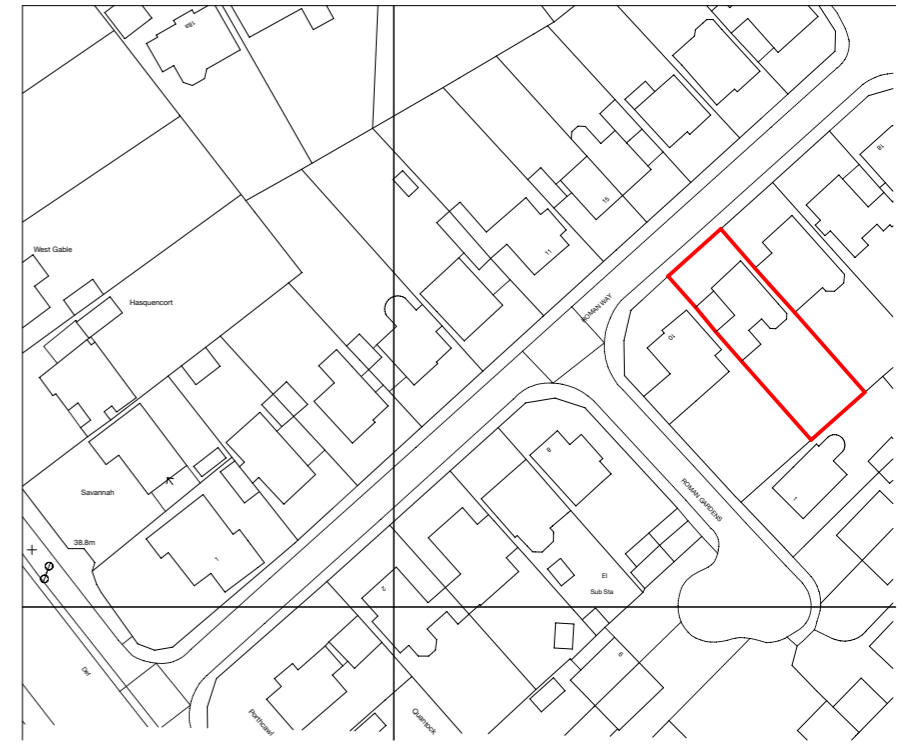

Proposed Location Plan - Scale 1:1250

| Revisions |
|-----------|
| |

acmarchitects ltd.

3 Ash Road, Ashurst, Southampton, Hants, SO40 7AT
 T 023 8029 2751 E alan.acmltd@gmail.com

| | | | |
|----------------------|---|--------------------|--------------------|
| Project | Proposed remodelling of 12 Roman Way, Dibden Purlieu, Southampton, SO45 4RP | | |
| Client | T Prodromou & T Irving | Date | 01/23 |
| Drawing Title | Proposed Location & Block Plan | Drawn | AM |
| | | Checked | |
| | | Drawing no. | 2239-02-01A |