

The use of this data by the recipient acts as an agreement of the following statements. Do not use this data if you do not agree with any of the following statements:-

All drawings are based upon site information supplied by third parties and as such their accuracy cannot be guaranteed. All features are approximate and subject to clarification by a detailed topographical survey, statutory service enquiries and confirmation of the legal boundaries.

The controlled version of this drawing should be viewed in DWG or PDF format not DWG or other formats. All prints of this drawing must be made in full colour.

Do not scale the drawing. Use figured dimensions in all cases. Check all dimensions on site. Report any discrepancies in writing before proceeding.


Rev.	Description	Drawn	Checked	Date
P1	Planning Issue	SCL	SCL	06/02/23

Notes


- Existing Elevation Material Key
- 01 Cavity wall with clay faced brick outer skin, dark brown.
 - 02 Pebble dash render.
 - 03 Window, white uPVC frame.
 - 04 Concrete roof tile, dark brown.
 - 05 Timber deck terrace.
 - 06 uPVC frame door.
 - 07 Glazed patio doors.
 - 08 Timber canopy.




Existing Elevation - North
Scale 1 : 50

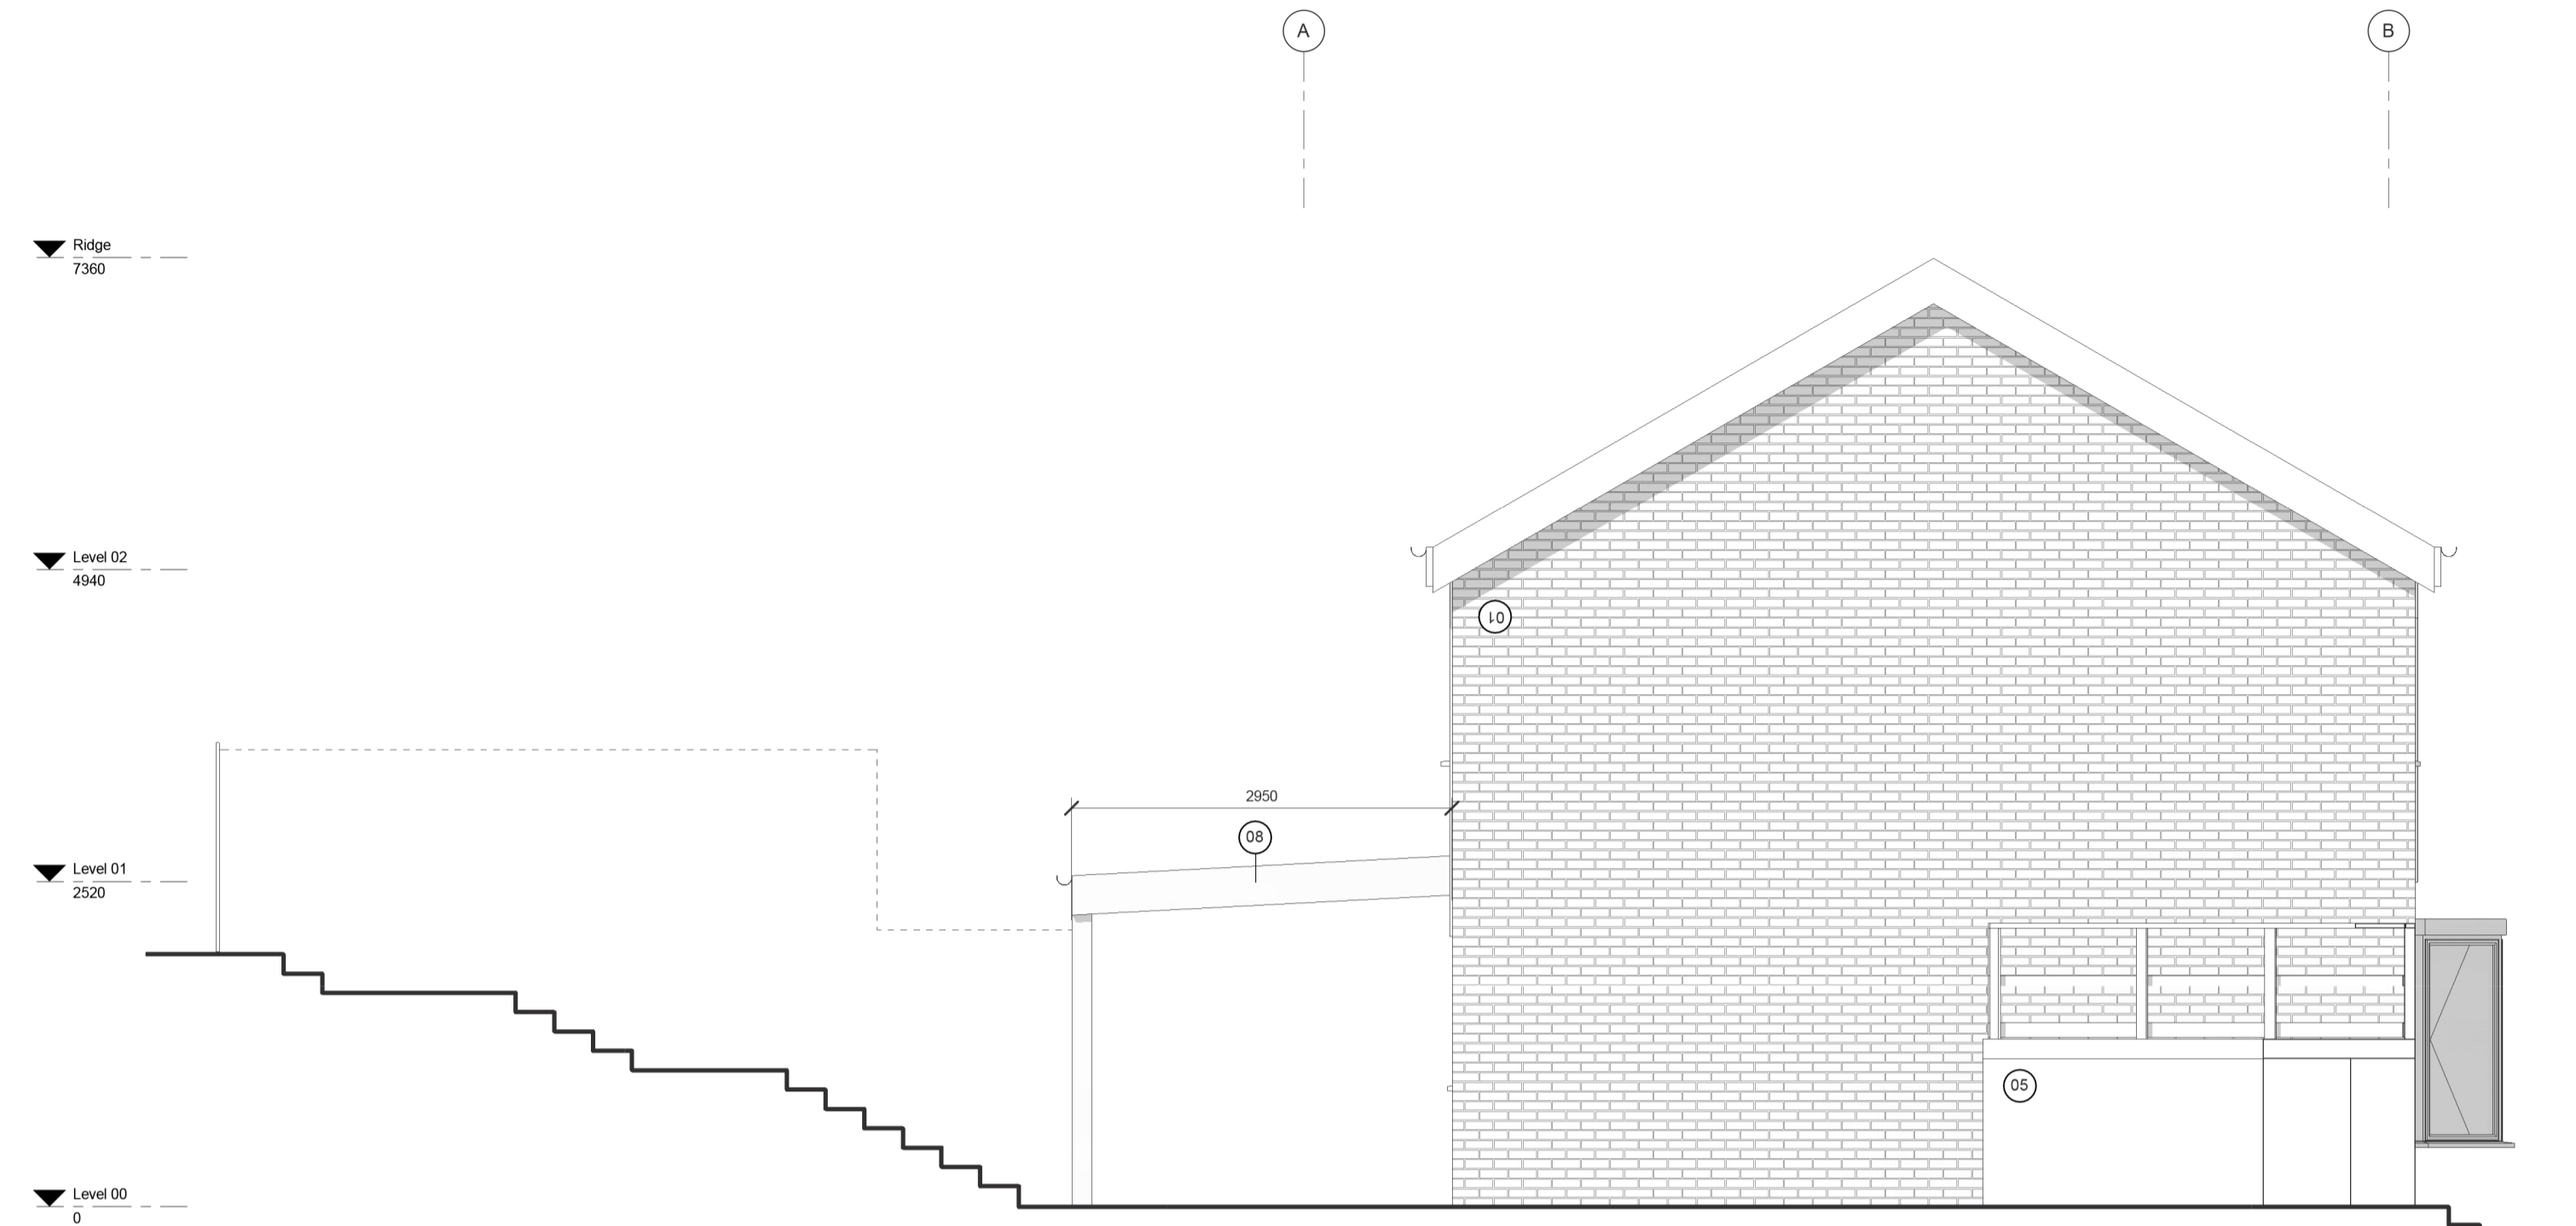


Existing Elevation - East
Scale 1 : 50

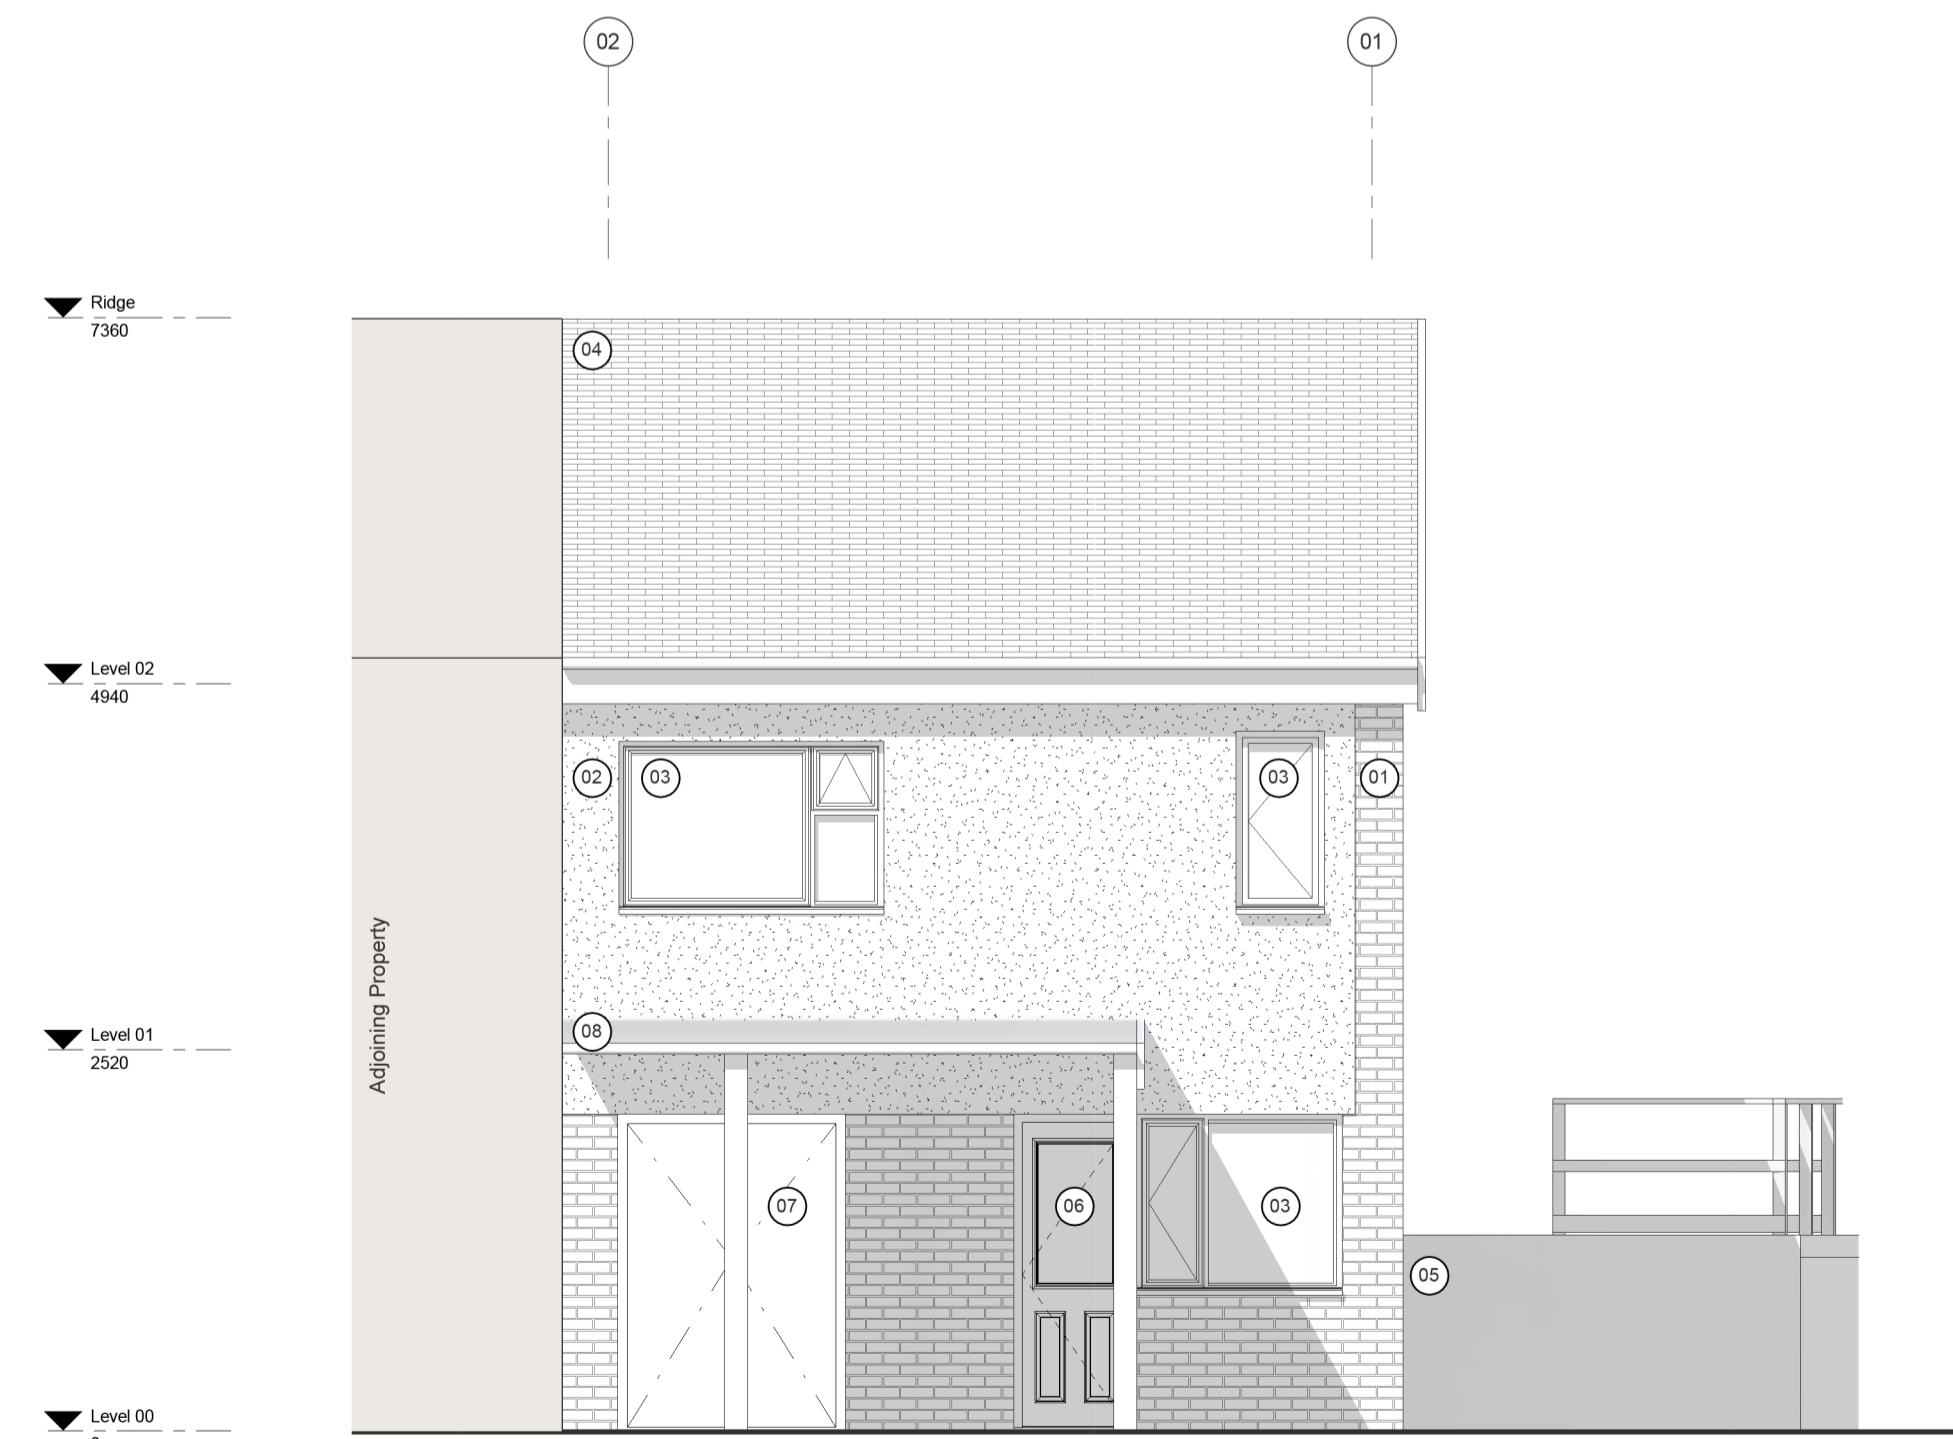

Proposed Elevation - South Copy 1
Scale 1 : 50

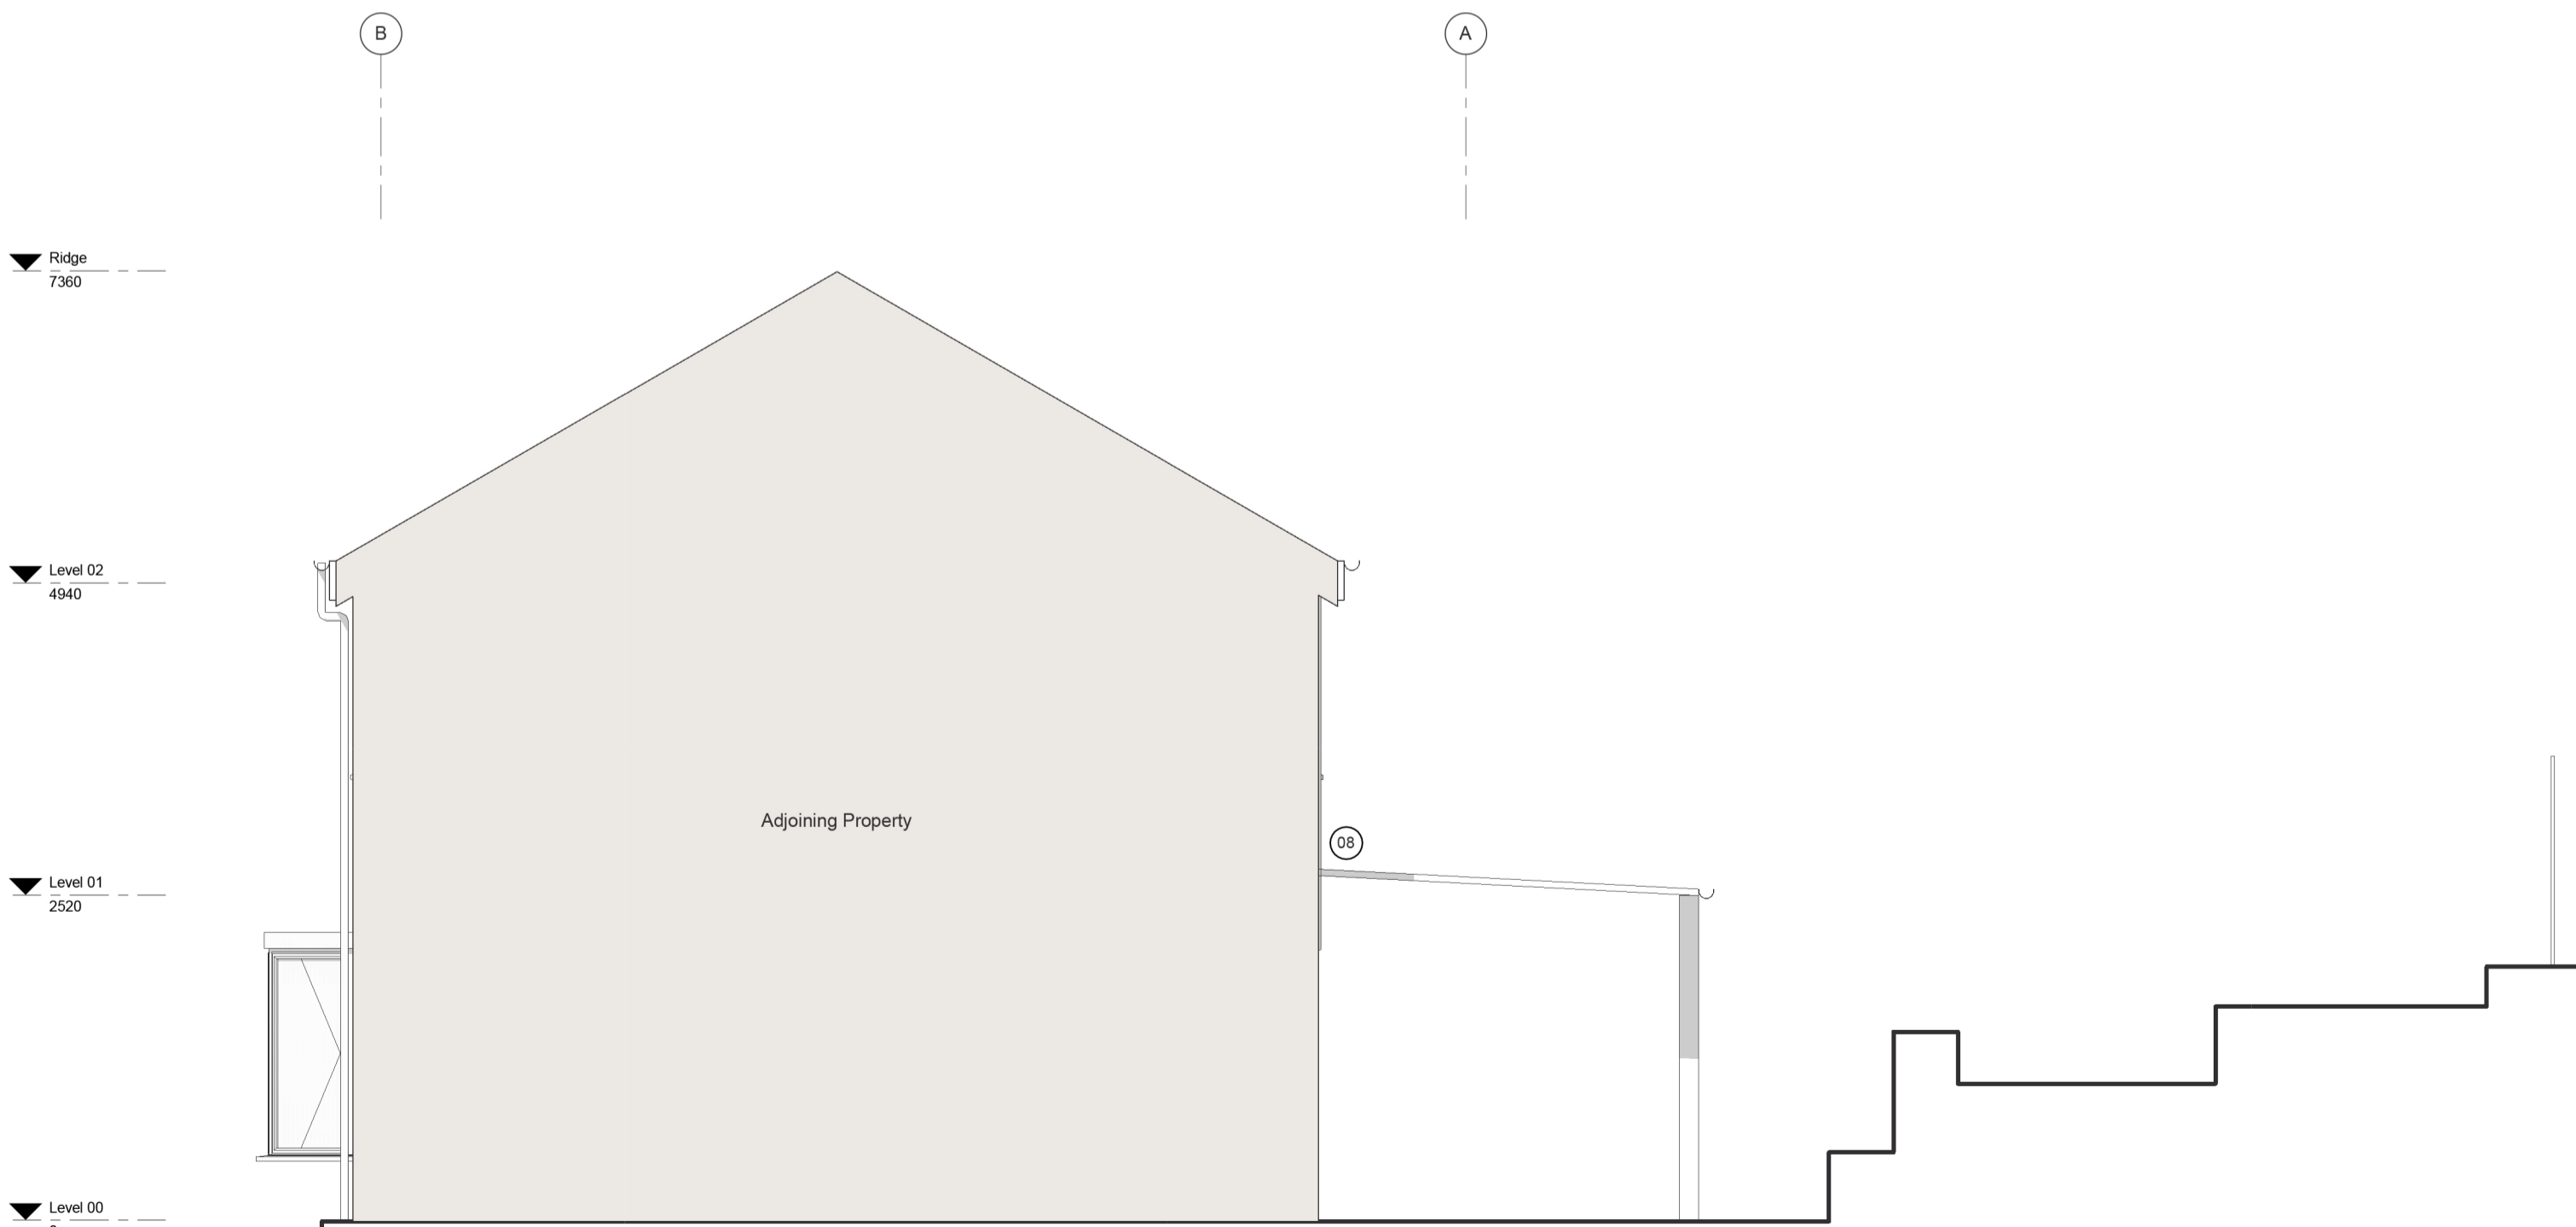

Proposed Elevation - West Copy 1
Scale 1 : 50

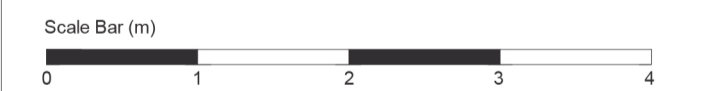

Purpose of Issue
Planning
Project
26 Riding Dene
Mickley Square, NE43 7DL

Drawing
Existing Building - Elevations

Drawing No.	Project ID	Originator	Zone	Level	Type	Role	Number
00000	-	-	-00	-ZZ	-DR-	A	-04-001
Project No.	Scale at A1	Drawn By	Status	Revision			
00000-	1 : 50	SCL	S3	P1			