

The use of this data by the recipient acts as an agreement of the following statements. Do not use this data if you do not agree with any of the following statements:-




All drawings are based upon site information supplied by third parties and as such their accuracy cannot be guaranteed. All features are approximate and subject to clarification by a detailed topographical survey, statutory service enquiries and confirmation of the legal boundaries.

The controlled version of this drawing should be viewed in DWG or PDF format not DWG or other formats. All prints of this drawing must be made in full colour.

Do not scale the drawing. Use figured dimensions in all cases. Check all dimensions on site. Report any discrepancies in writing before proceeding.

Rev.	Description	Drawn	Checked	Date
P1	Planning Issue	SCL	SCL	06/02/23

Notes

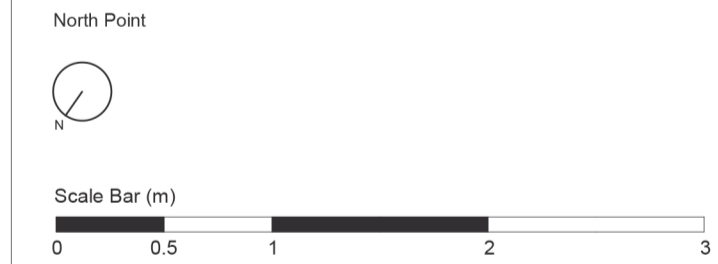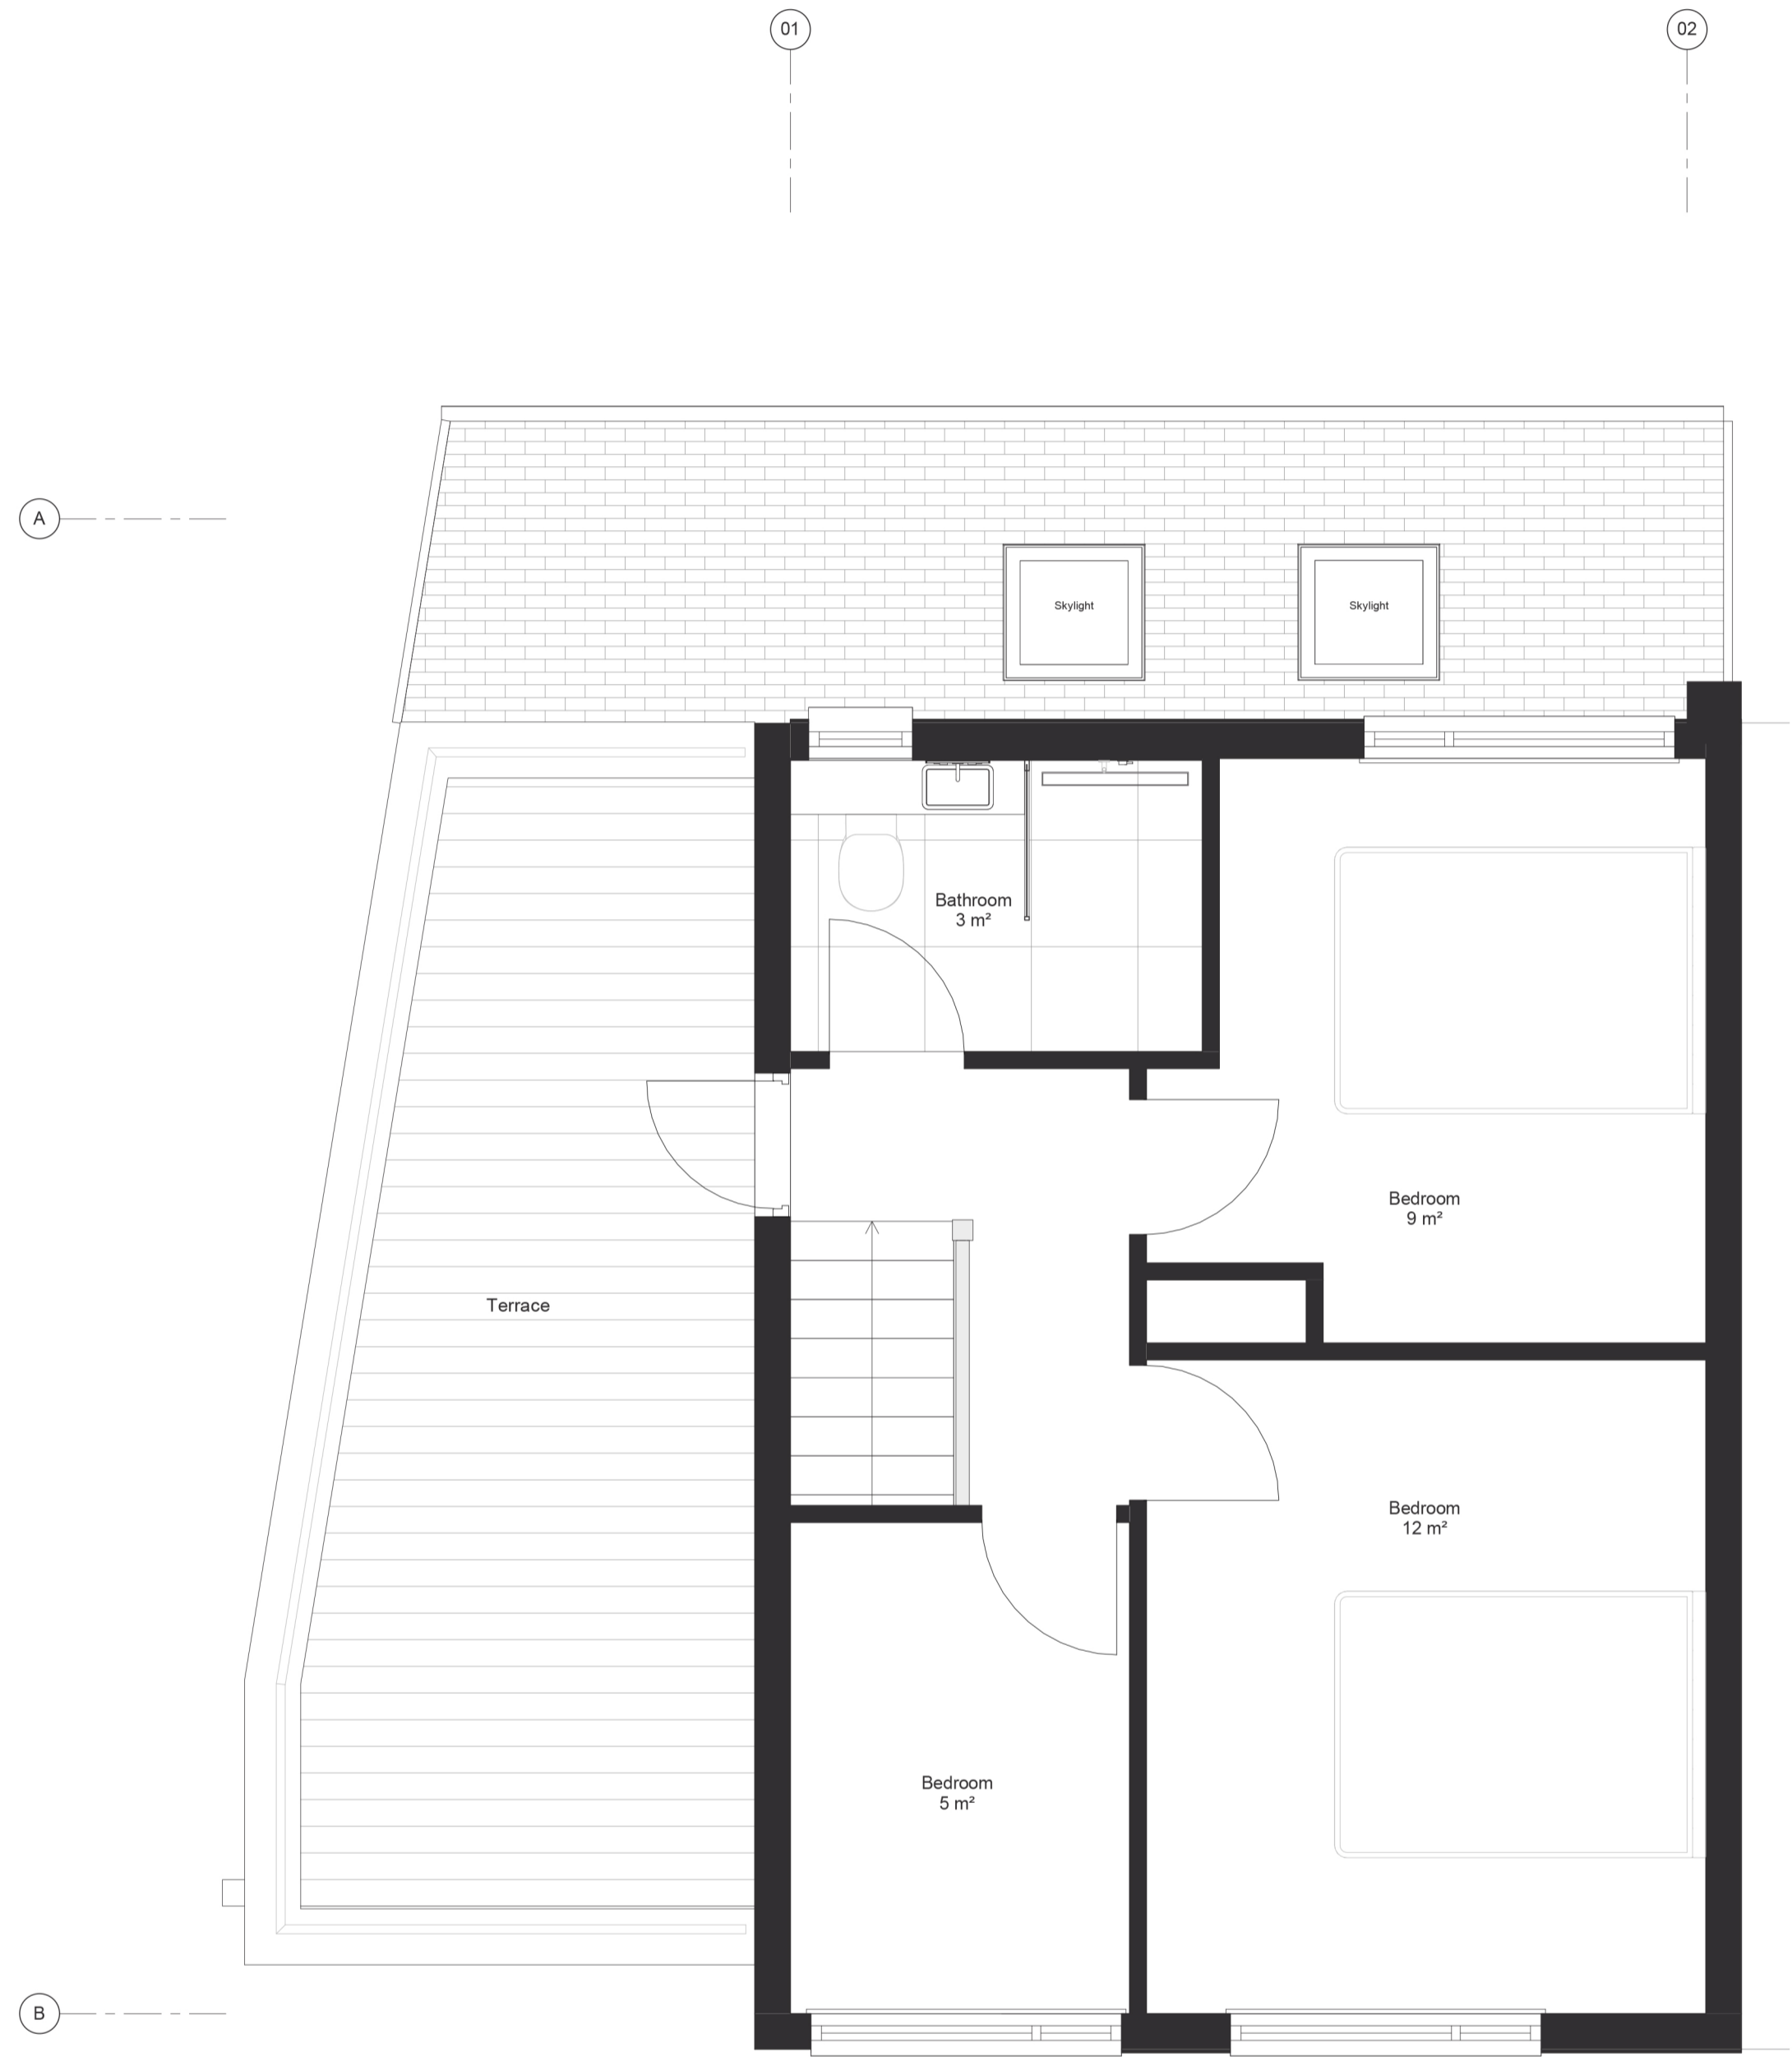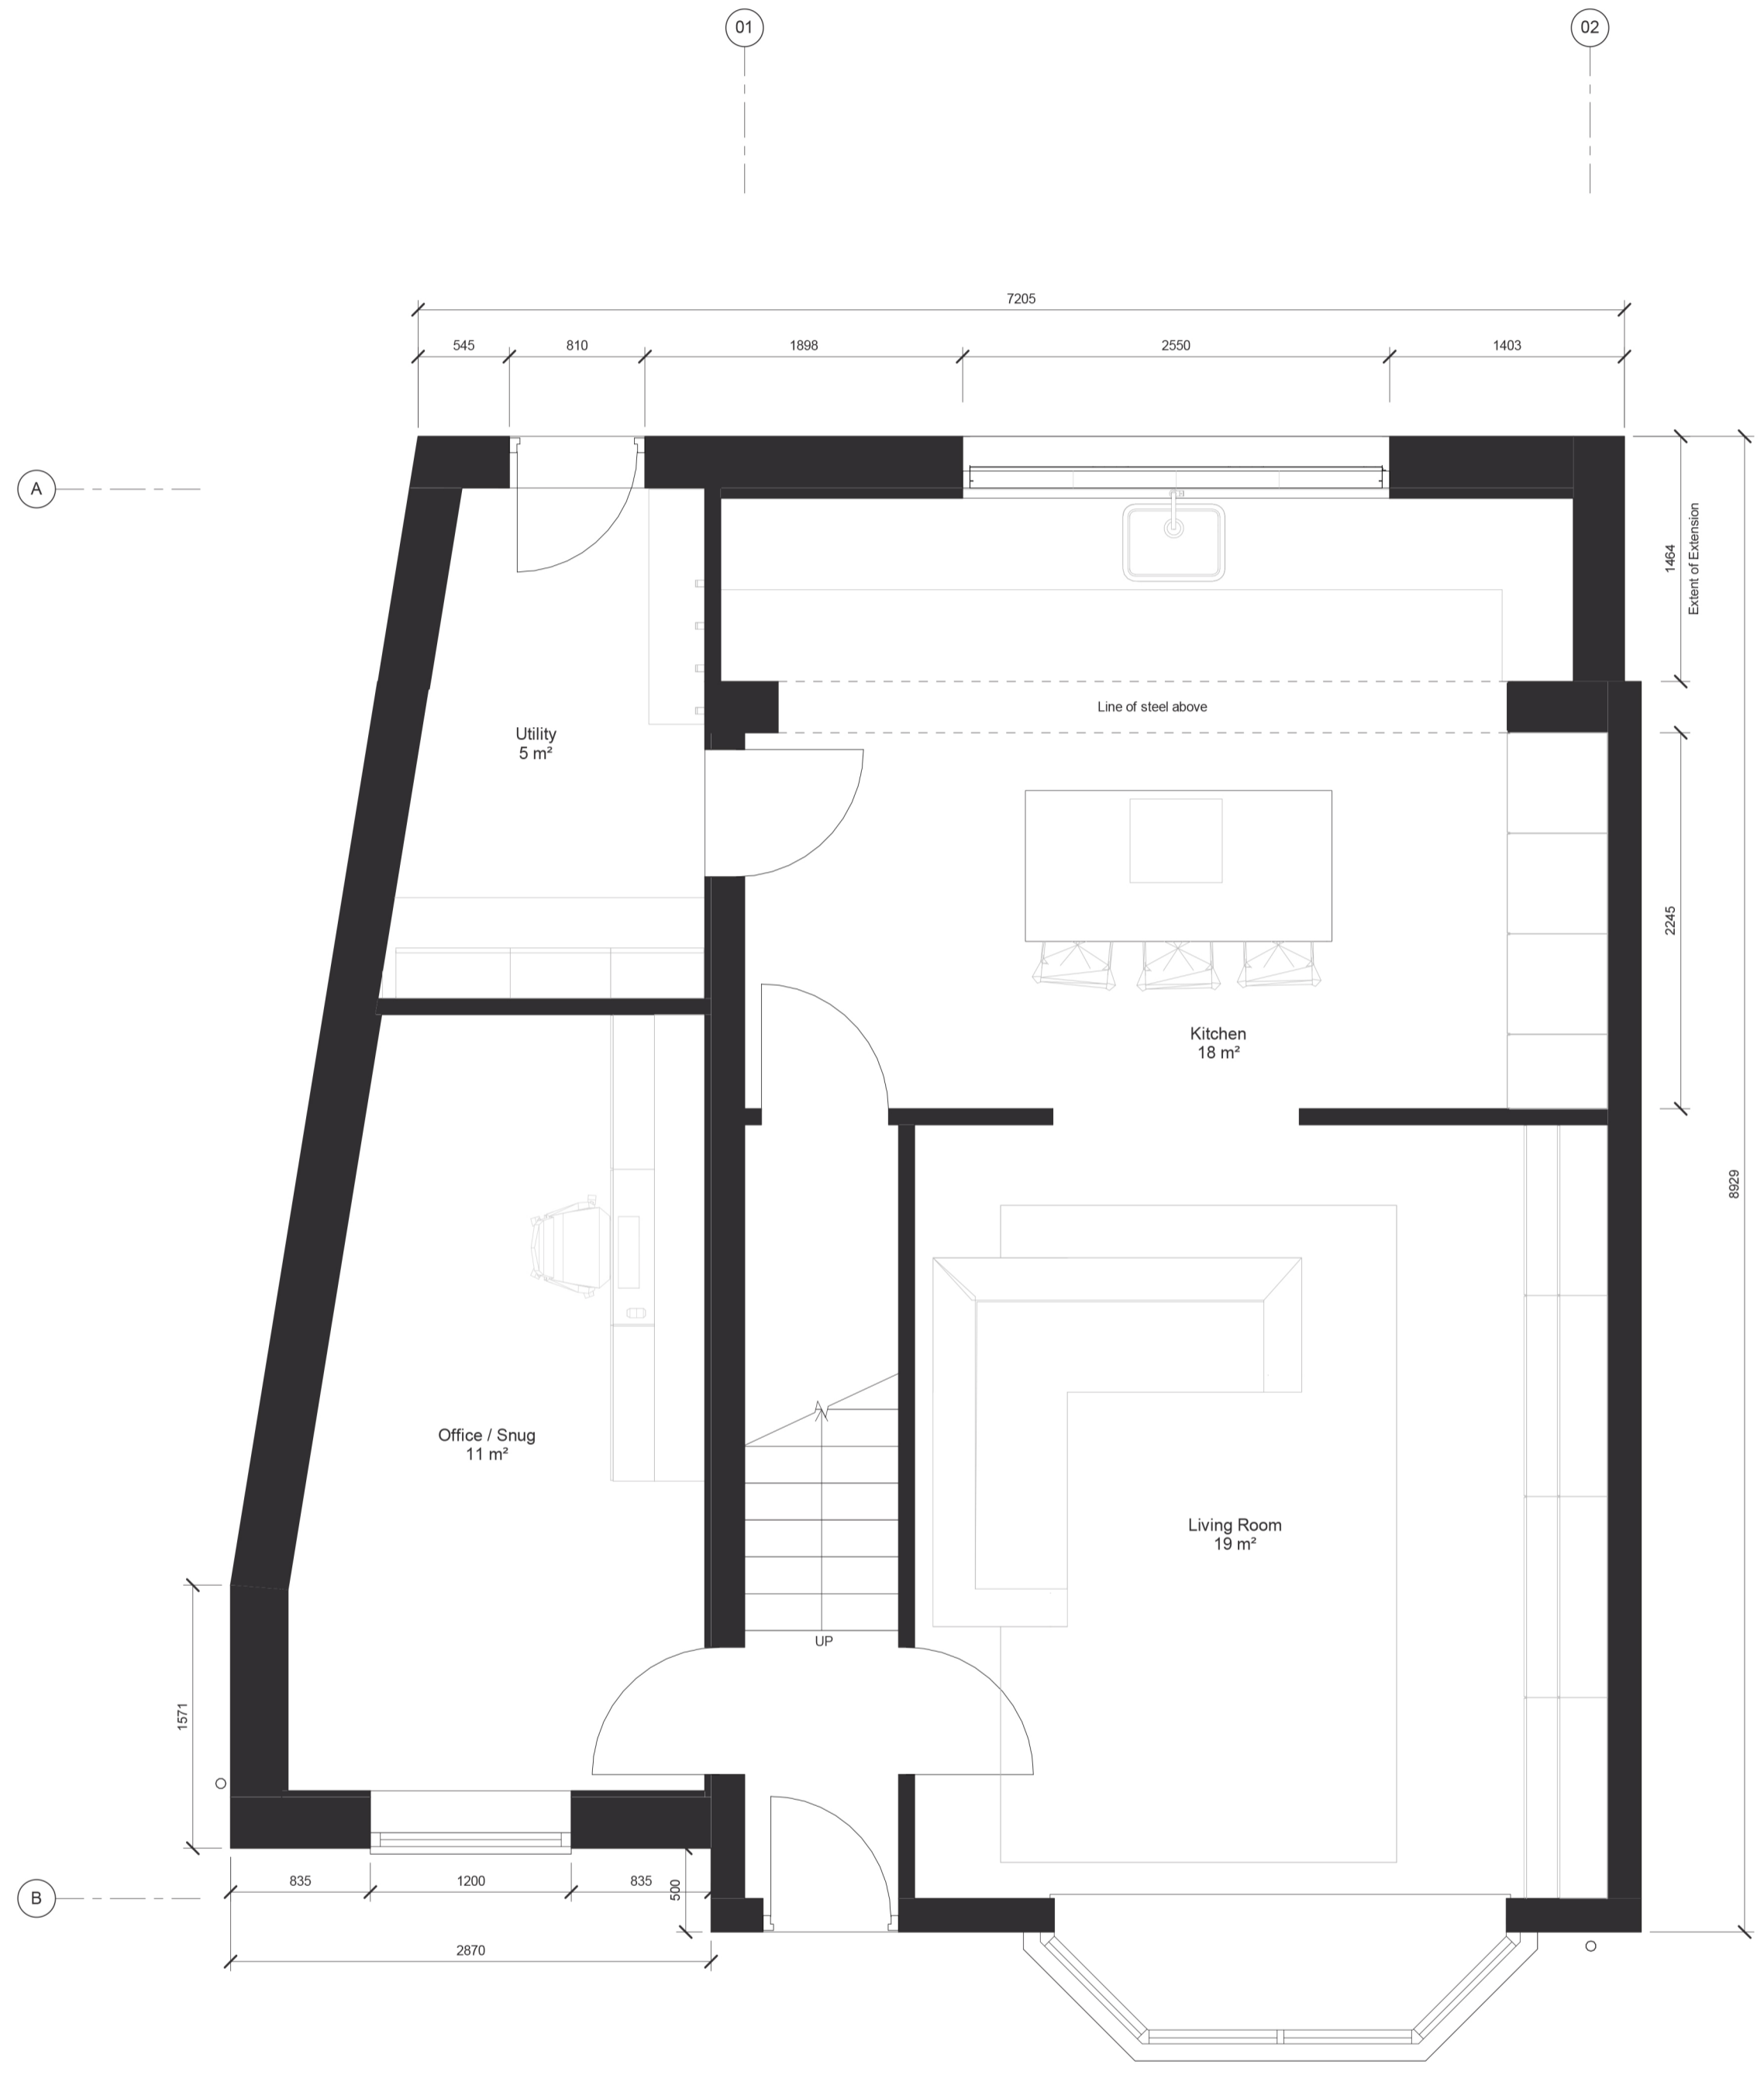

Purpose of Issue
Planning
Project
**26 Riding Dene
Mickey Square, NE43 7DL**

Drawing
GA Plans - Proposed

Project No.	Scale at A1	Drawn By	Status	Revision
00000-	1 : 35	SCL	S3	P1