




Existing Shell Plan
Scale 1:100 @ A1

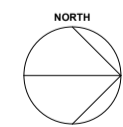

Existing Elevations A
Scale 1:100 @ A1

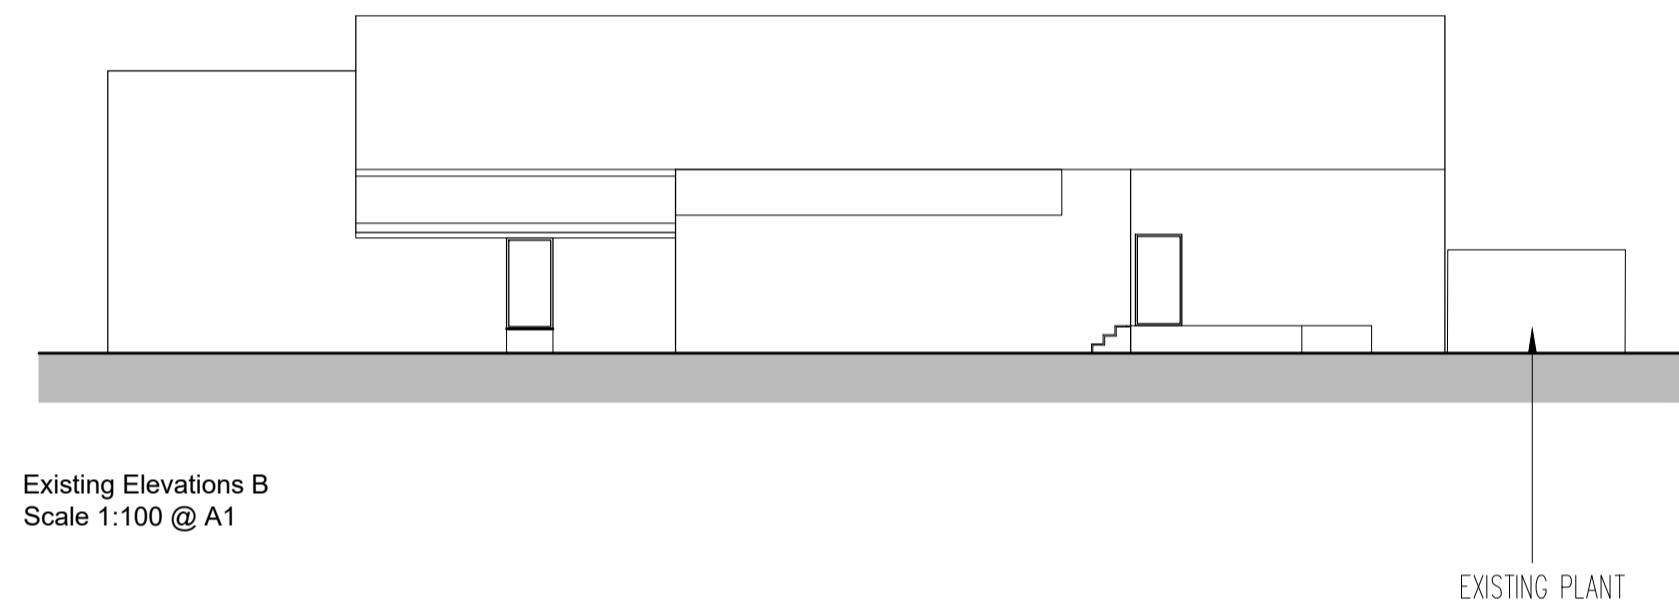

Existing Elevations B
Scale 1:100 @ A1

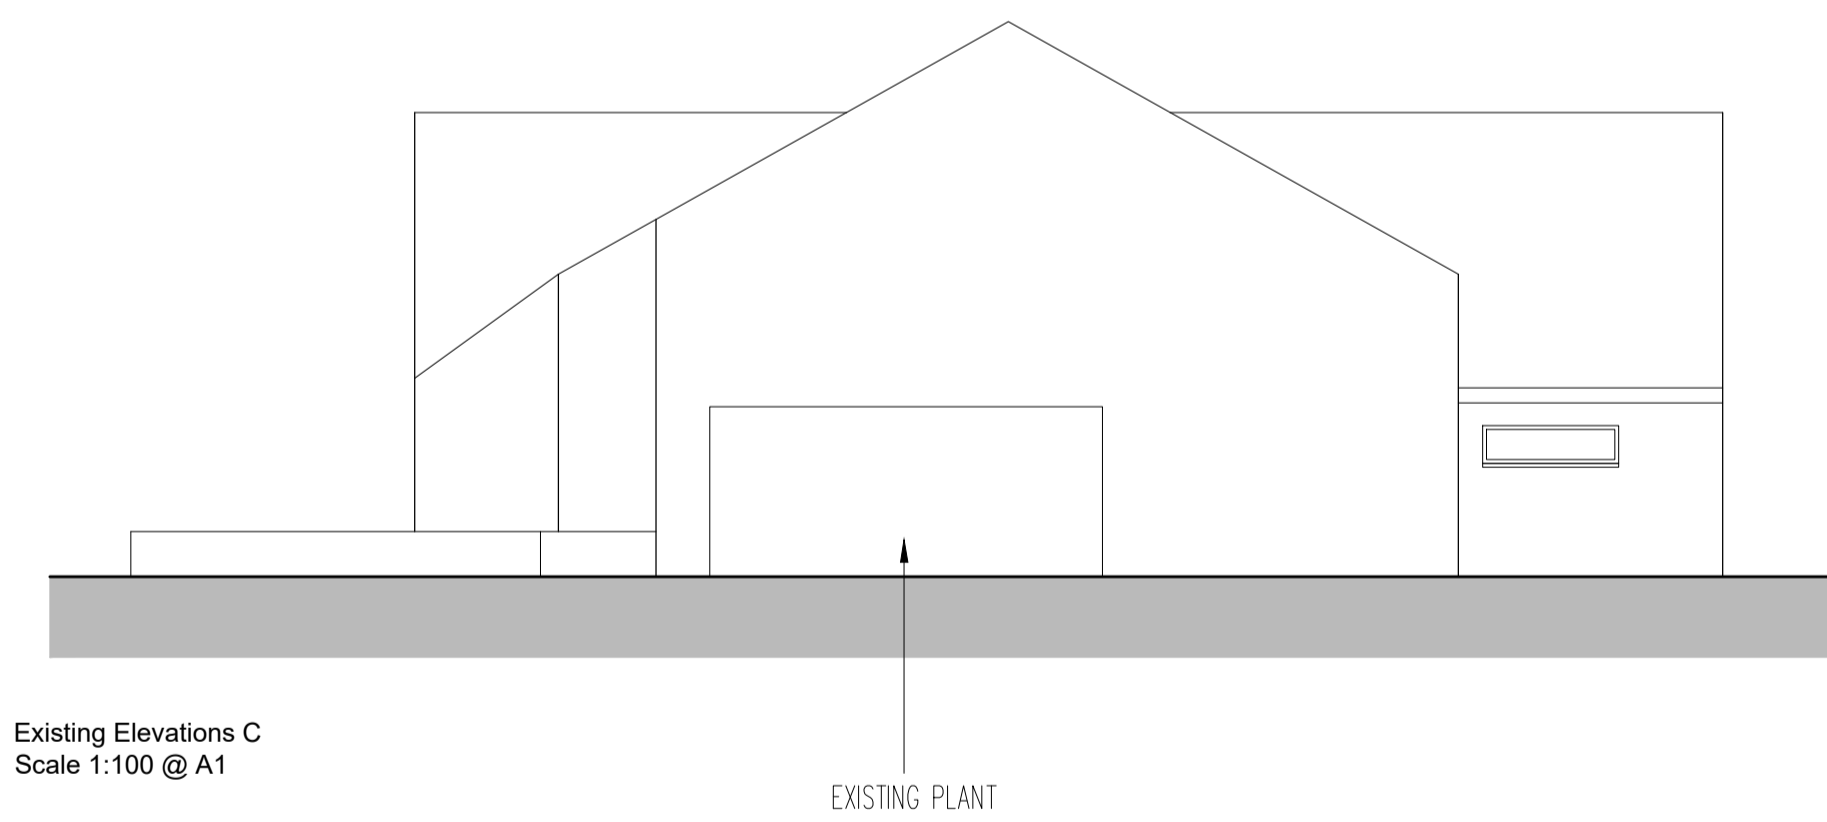

Existing Elevations C
Scale 1:100 @ A1

<p>All drawings are subject to full site survey. All dimensions are to be checked on site.</p>	<table border="1"> <thead> <tr> <th>NO.</th> <th>DESCRIPTION</th> <th>DATE</th> <th>BY</th> <th>CHECKED</th> </tr> </thead> <tbody> <tr> <td> </td> <td> </td> <td> </td> <td> </td> <td> </td> </tr> </tbody> </table>	NO.	DESCRIPTION	DATE	BY	CHECKED								<p>PROJECT: Durham Road, Chilton, Ferryhill DL17 9EX, UK</p> <p>DATE: CHO 22.16549</p> <p>SCALE: 1:100@A1</p> <p>DATE: MJJ</p>	<p>Existing Elevations - Building Plan</p> <p>AS-1215_XXXXCHQ_Z07_00 [PL-A-2002]</p>
		NO.	DESCRIPTION	DATE	BY	CHECKED									
<p>PLANNING</p>															