


NEW FIRST FLOOR EXTENSION  
ALL MATERIALS TO MATCH EXIST.


EXISTING WINDOWS RETAINED  
& BOARDING REPAIRED OR  
REPLACED TO MATCH EXISTING

NEW STONE GUARDS IN FIN  
EXTENSIONS TO LOUNGE

NEW STONE + PROPRIETARY  
FLUE

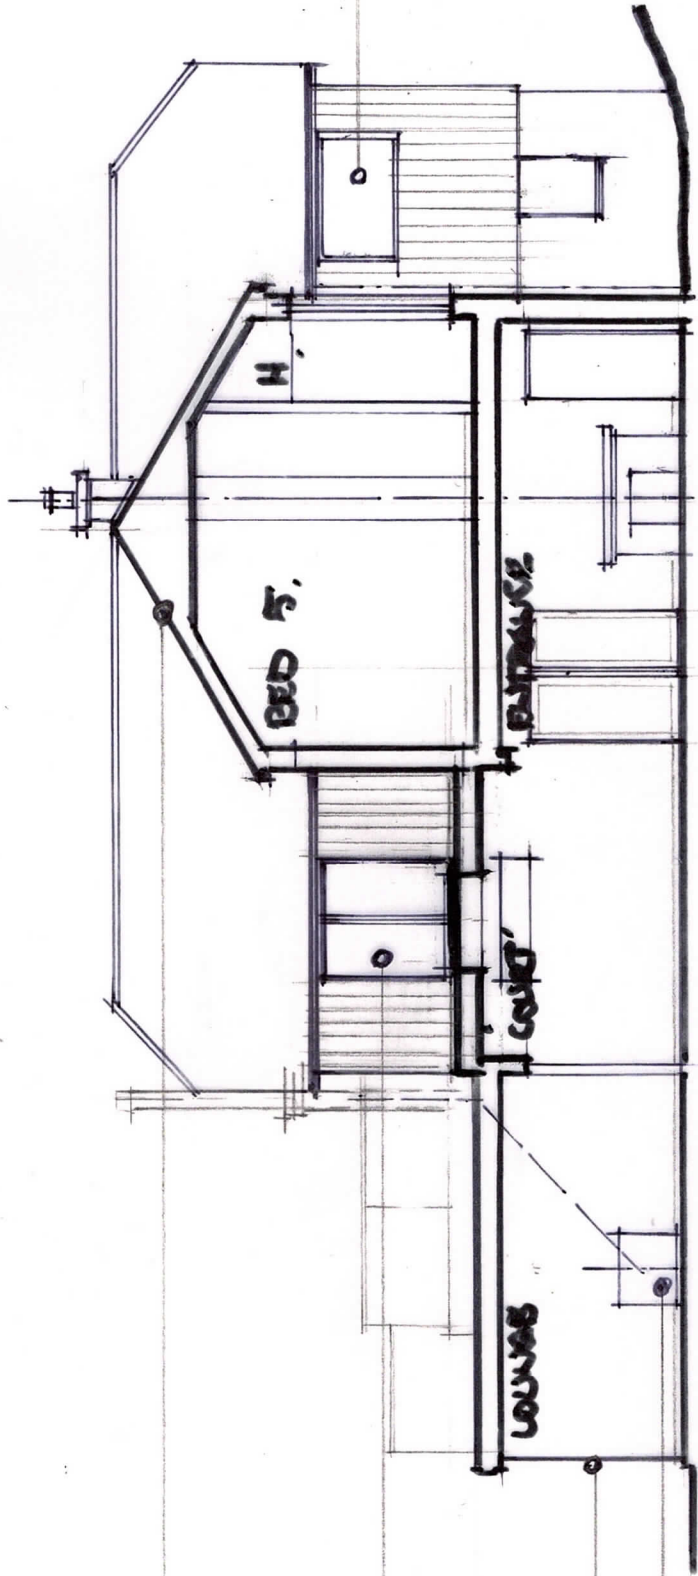

NEW WINDOW TO MATCH EXISTING  
BOARDING REPAIRED OR REPLACED  
TO MATCH EXISTING  
NO. ALL ROOFING EXISTING AND NEW  
TO BE STAINED TO MATCH EXISTING &  
ENSURE A HOMOGENEOUS FINISH

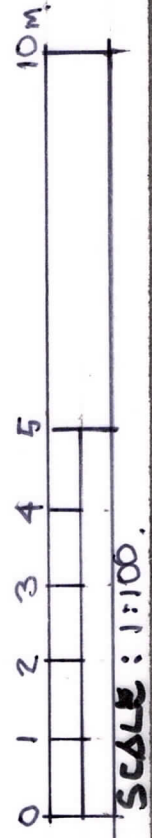

PROJECT: PROPOSED REPAIR + EXTENSION TO  
STOCKS FIELDS  
1 WELL ROAD STOCKS FIELDS  
MR + MRS JUDGE

TITLE:  
SECTION C-C / PART ELEV.  
AS PROPOSED.

DATE: 14/02/23  
022

SCALE:  
1:100  
CAS

REV:

DATE:  
FEB.  
2023

NOTES  
FOR RELATIVE FLOOR / ROOF  
LEVELS - REFER TO DGS  
020 + 021.

NDA