


EXTENDED CHIMNEY
TO BE CLAD IN RECURVED BRICK
TO MATCH EXISTING

PROPRIETARY FLUE
PROXIMATE TO GROSS END AND NUMBER
OF RIBS TO MANUFACTURERS' INSTRUCTIONAL
SPEC, TAILED UP TO RIDGE HT OR ABOVE.

PROPRIETARY S/W WINDOW
GLASS TO GLASS ASSEMBLY WITH S/W
LIKE FREUCH DOORS - A/W TO MATCH EXISTING
IF AS AGREED WITH CLIENT / PLANNERS
FLUE ROOF OVER AS PART OF SYSTEM,
BLOCKS UP TO NORTH SIDE

BALUSTRADE. GLASS WITH S/STEEL
STRUCTURAL. HANDRAIL
AS PER MANU. DETAILS

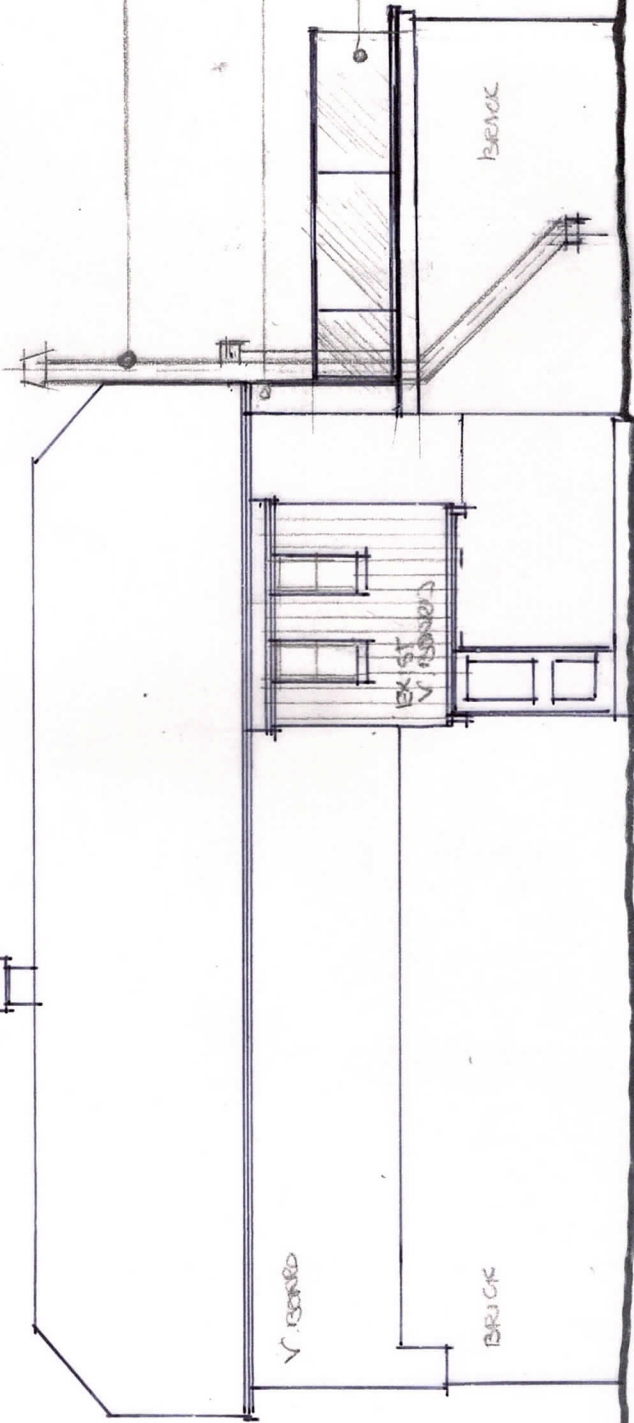

NORTH

DR. PANELS
TO SOUTH FACED ROOF AS PART OF
O/AW ELEVATION WORKS

BALUSTRADE
S/STEEL WITH S/STEEL HANDRAIL
AS PER ELEV. DETAIL

CORNER IMPUL EXTENSION
PREPARE FROM GROSS TO GROSS CORNER
ASSESSMENT BY SPECIALIST MANU.
WITH INTERIOR SLIM-LINE SUBRO
BOULET.

FREUCH + ROOF TO MATCH STRUCTURE
DETAILS

GLAZED SCREENS
TO NEW KITTED / FINISH
EXTENDING
PROPRIETARY GLASS TO GLASS CORNER
GLAZED ASSEMBLY BY SPECIALIST
MANUFACTURER.


ROOF HIP
ALL DETAILS / MATERIALS ON NEW EXT. TO
MATCH EXISTING

CLADDING
VERT. BOARDING, STAINED TO MATCH
EXISTING

GLAZING GENERAL
TO MATCH EXISTING - FINISH TO BE
AS PER CLIENT / PLANNERS


ROOF FINISH
TO NEW KITTED / FINISH TO BE PC
STEEL IN ALUMINUM OR S/W FINISH

CLADDING
VERT. BOARDING, STAINED TO MATCH
EXISTING

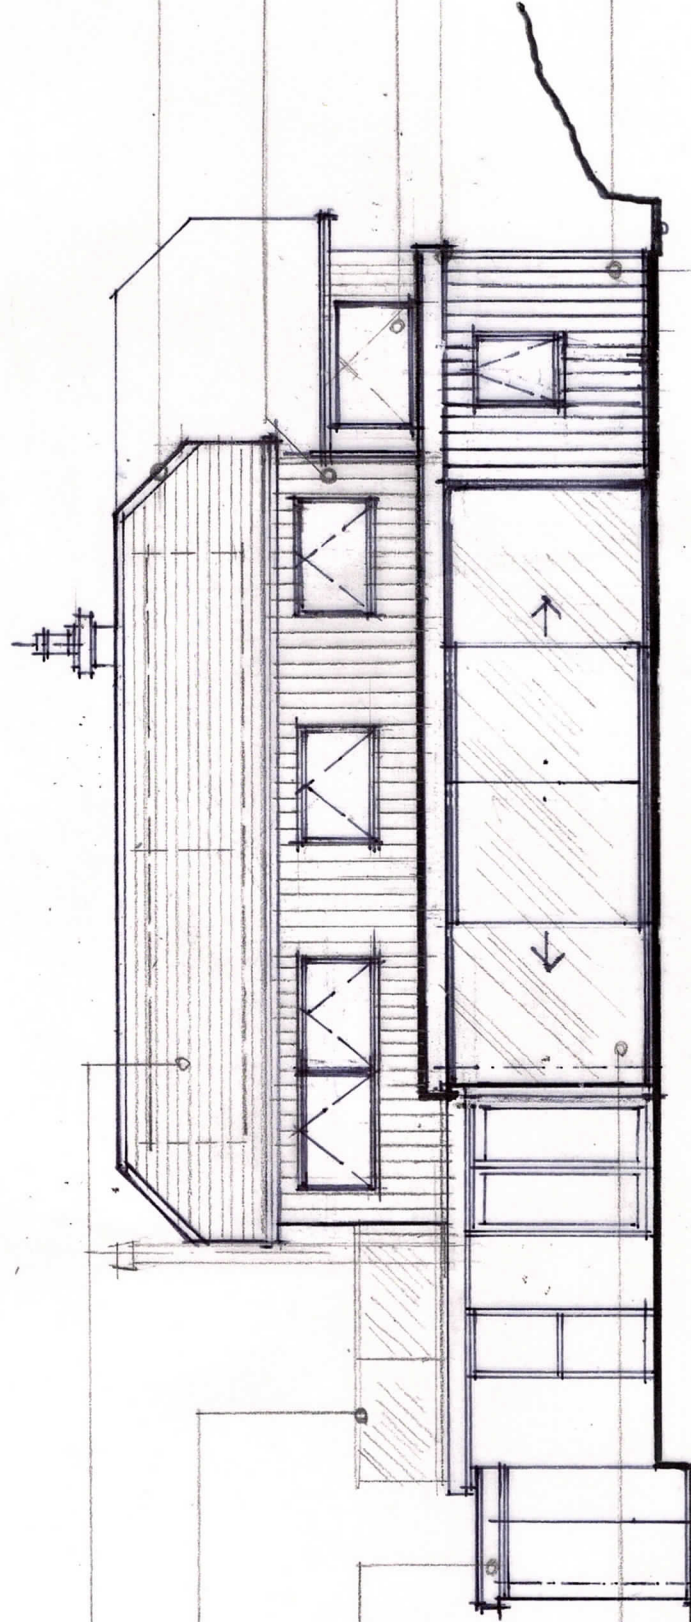

SOUTH

F. SCALE BAR ADDED - FEB '23
E. INCREASED WIDTH OF WINDOW ON SOUTH ELEV. - OCT '22
D. EXTENDED UPPER FLOOR - SEPT '22

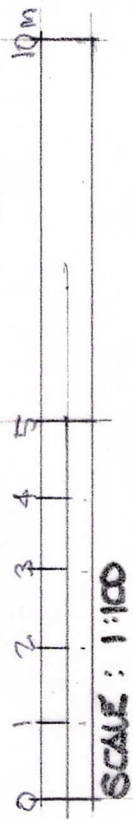

PROJECT:
PROPOSED RE-FINISH + EXTENSIONS TO
STOCKSMOOD
1 WELL ROAD, STOCKSFIELD
MR + MRS. TUDGE

TITLE:
NORTH + SOUTH. ELEVATIONS
AS PROPOSED

DWG. NO.:
NDA-029
030

SCALE:
1:100 NOM
@ A3.

REV:
F

DATE:
MARCH '22

NOTES:

NDA