

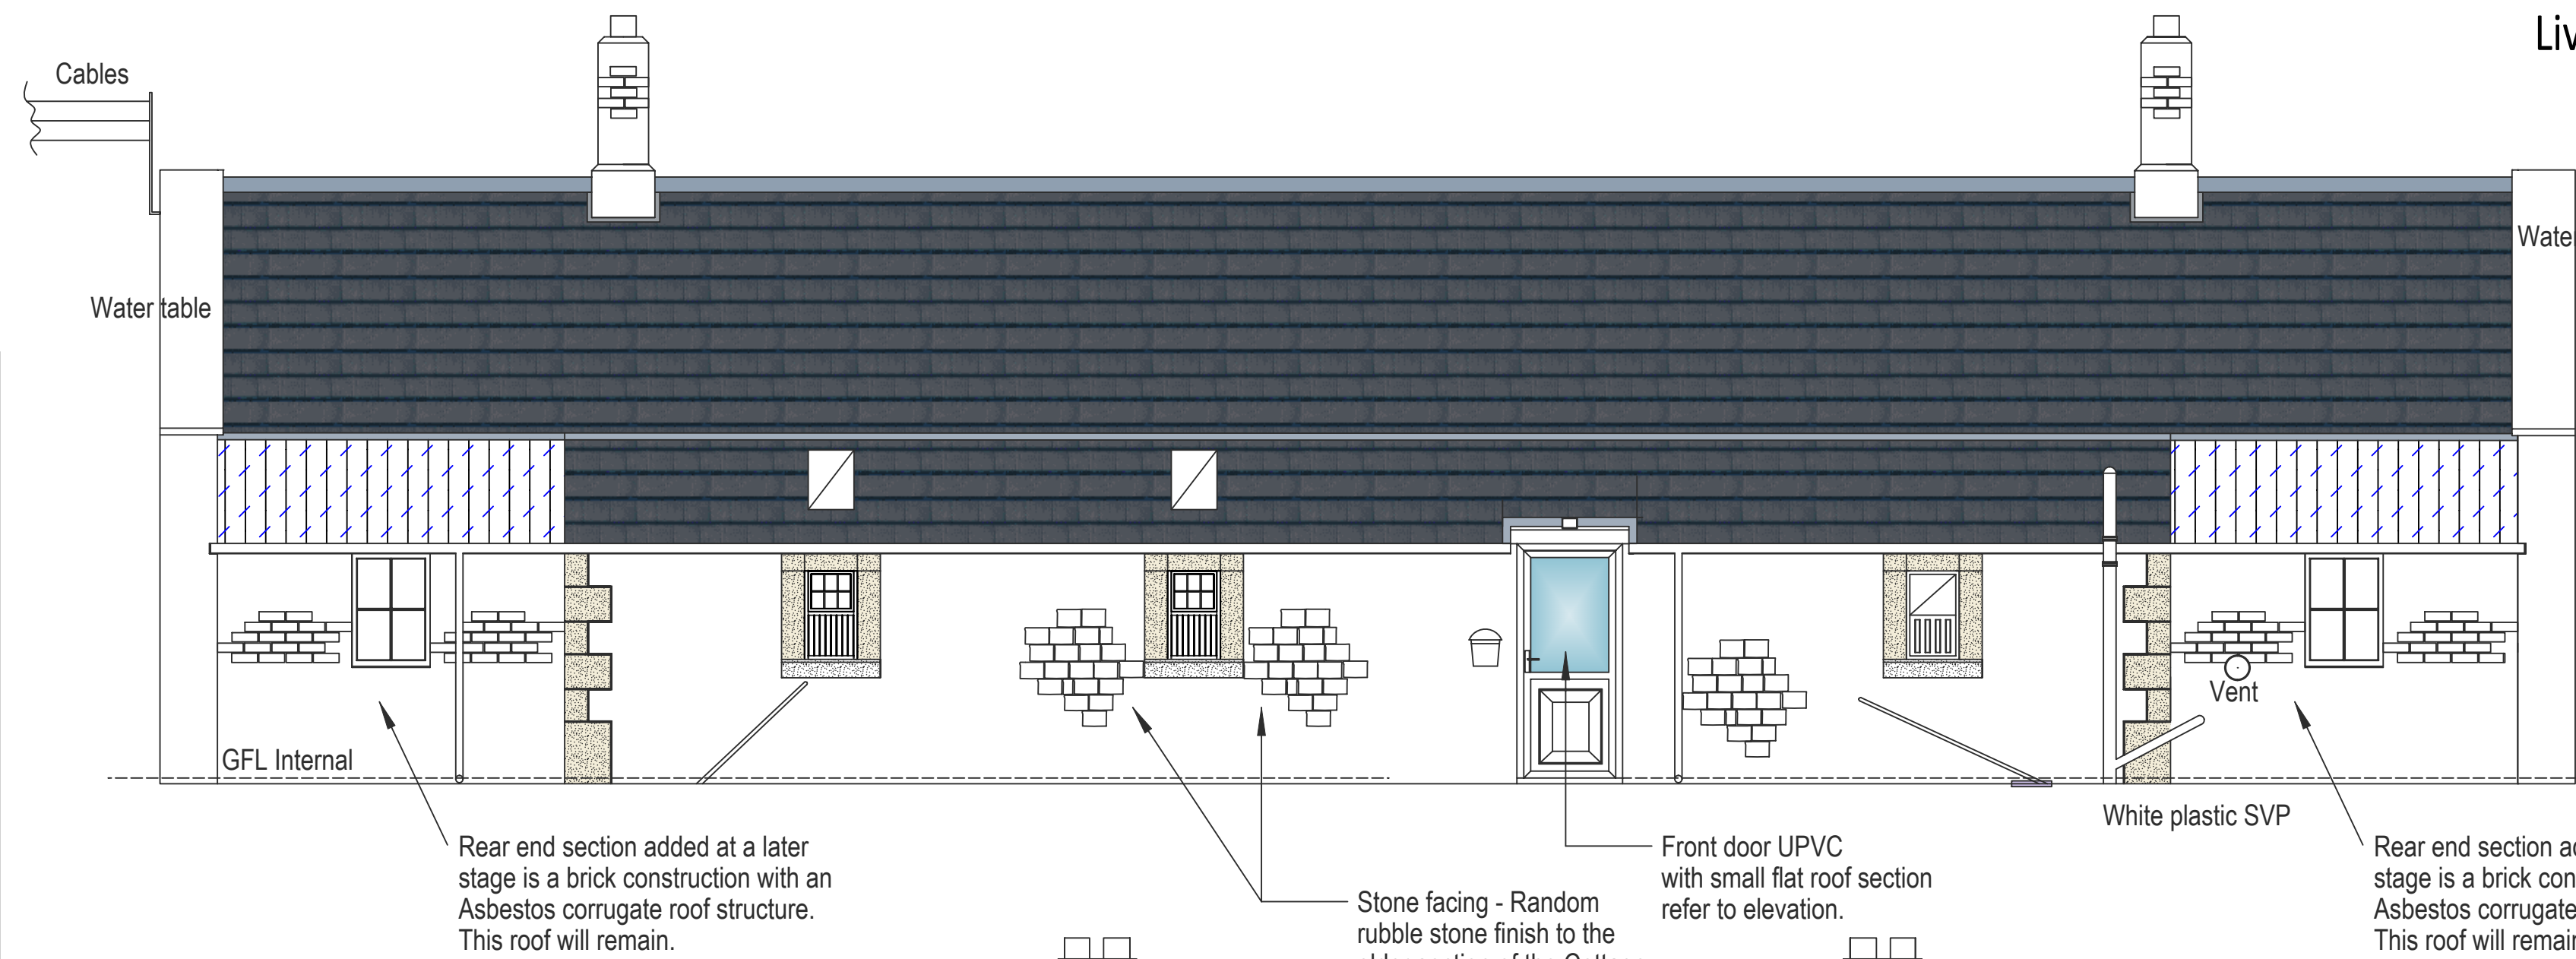


Single farm Cottage
2 Bedroom occupancy.
Living rooms Kitchen and Bathroom.

Existing Lobby Entrance Area - no detail being shown for the remainder of the Cottage interior - No changes are proposed to the remaining Cottage interior.


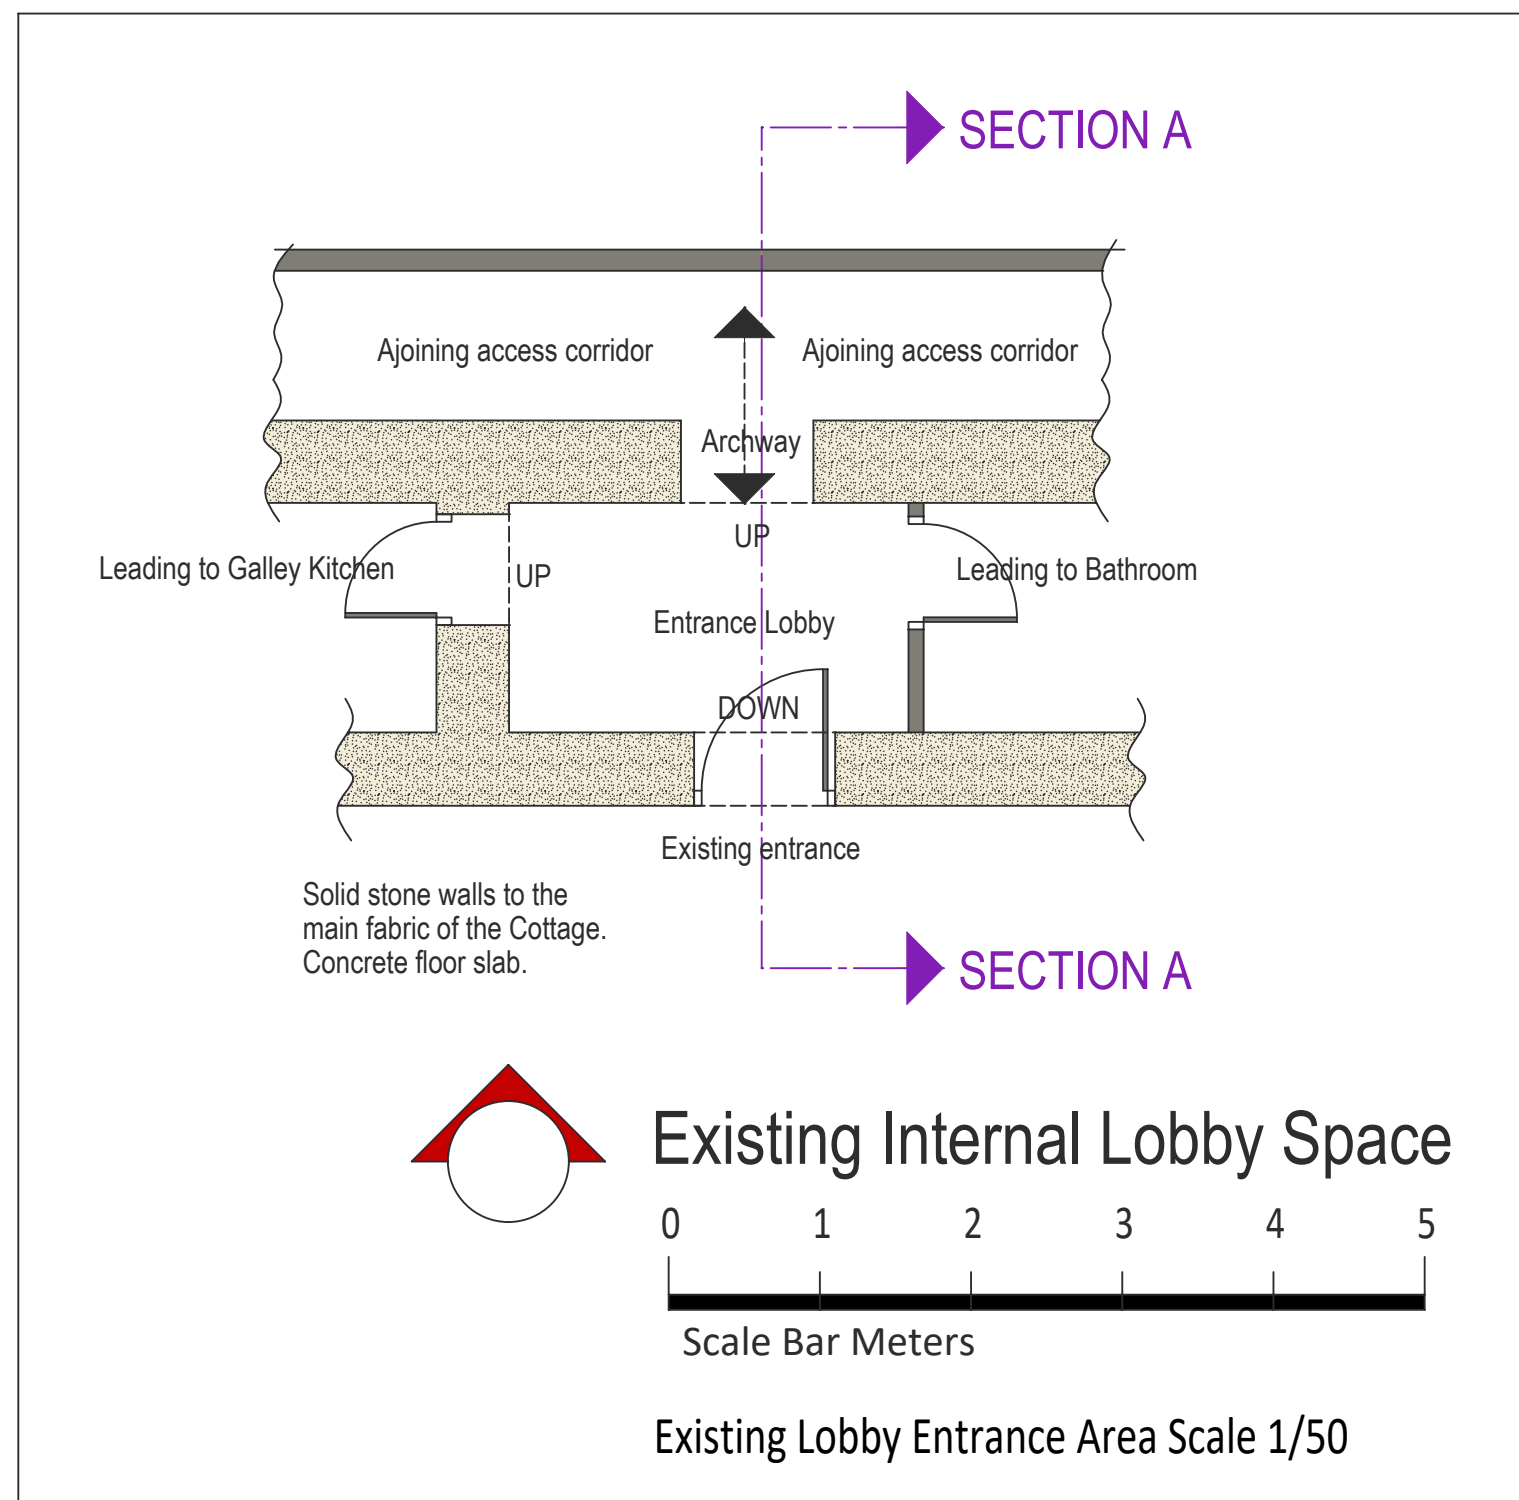


Grade 2 Listed Building.
Listing number 1155134
Date listed September 1985
Statutory Address Fell House Cottages B6342
Stone construction cottage, with fixed pane fenestration to the elevation as showing (originally the rear), with Welsh slate roof covering, Stone water table to each Gable, timber framed windows. Gable to Gable structure.

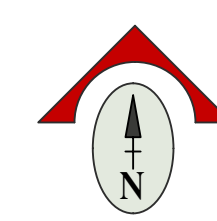

Existing Front Elevation (North)


Existing Elevation Scale 1/50

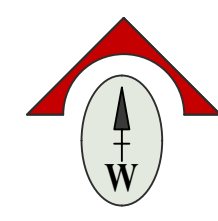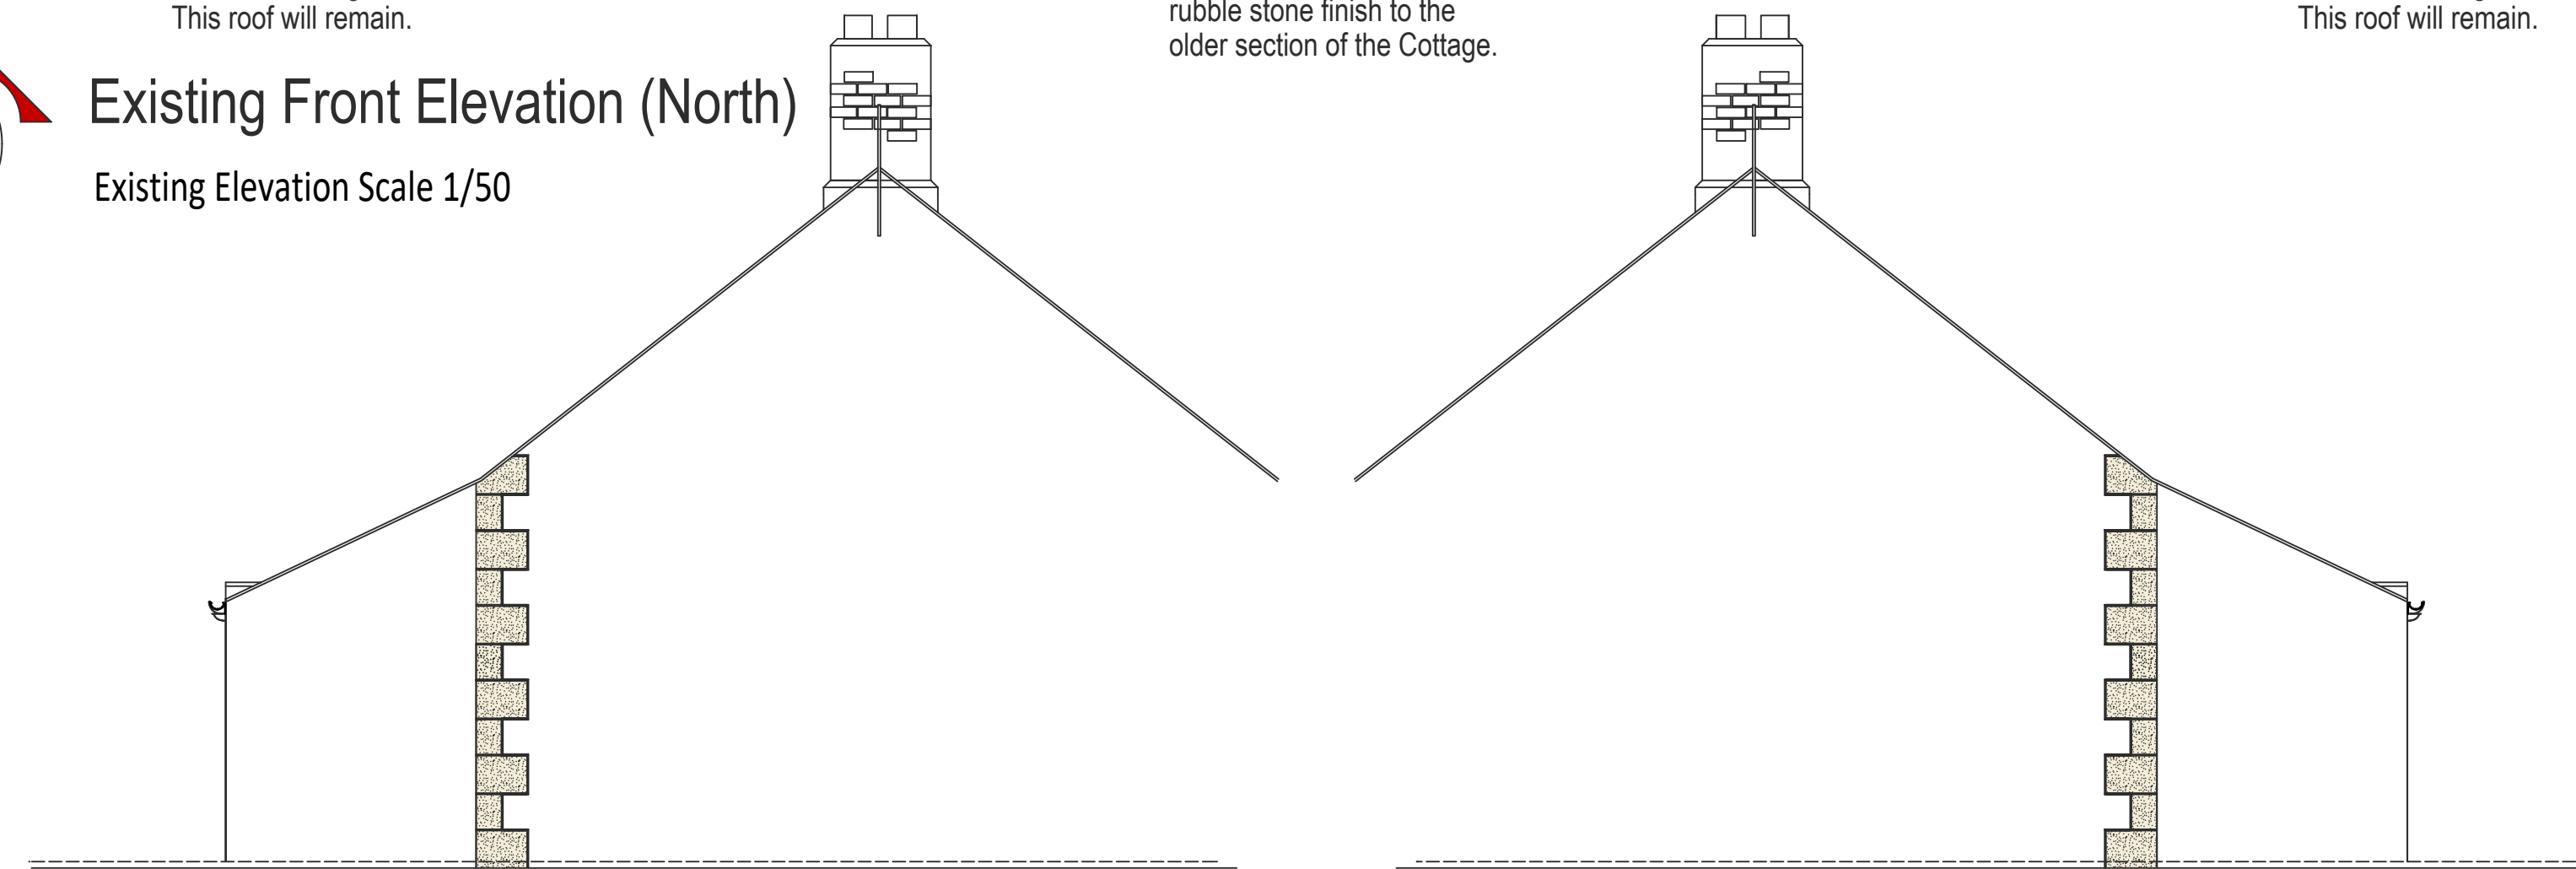

Existing Side Elevation (West)

Existing Elevation Scale 1/50



Scale Bar Meters

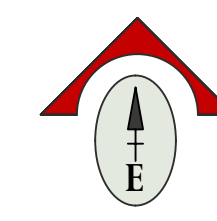

Existing Side Elevation (East)


Existing Elevation Scale 1/50

Scale Bar Meters

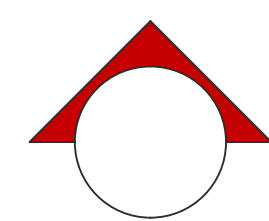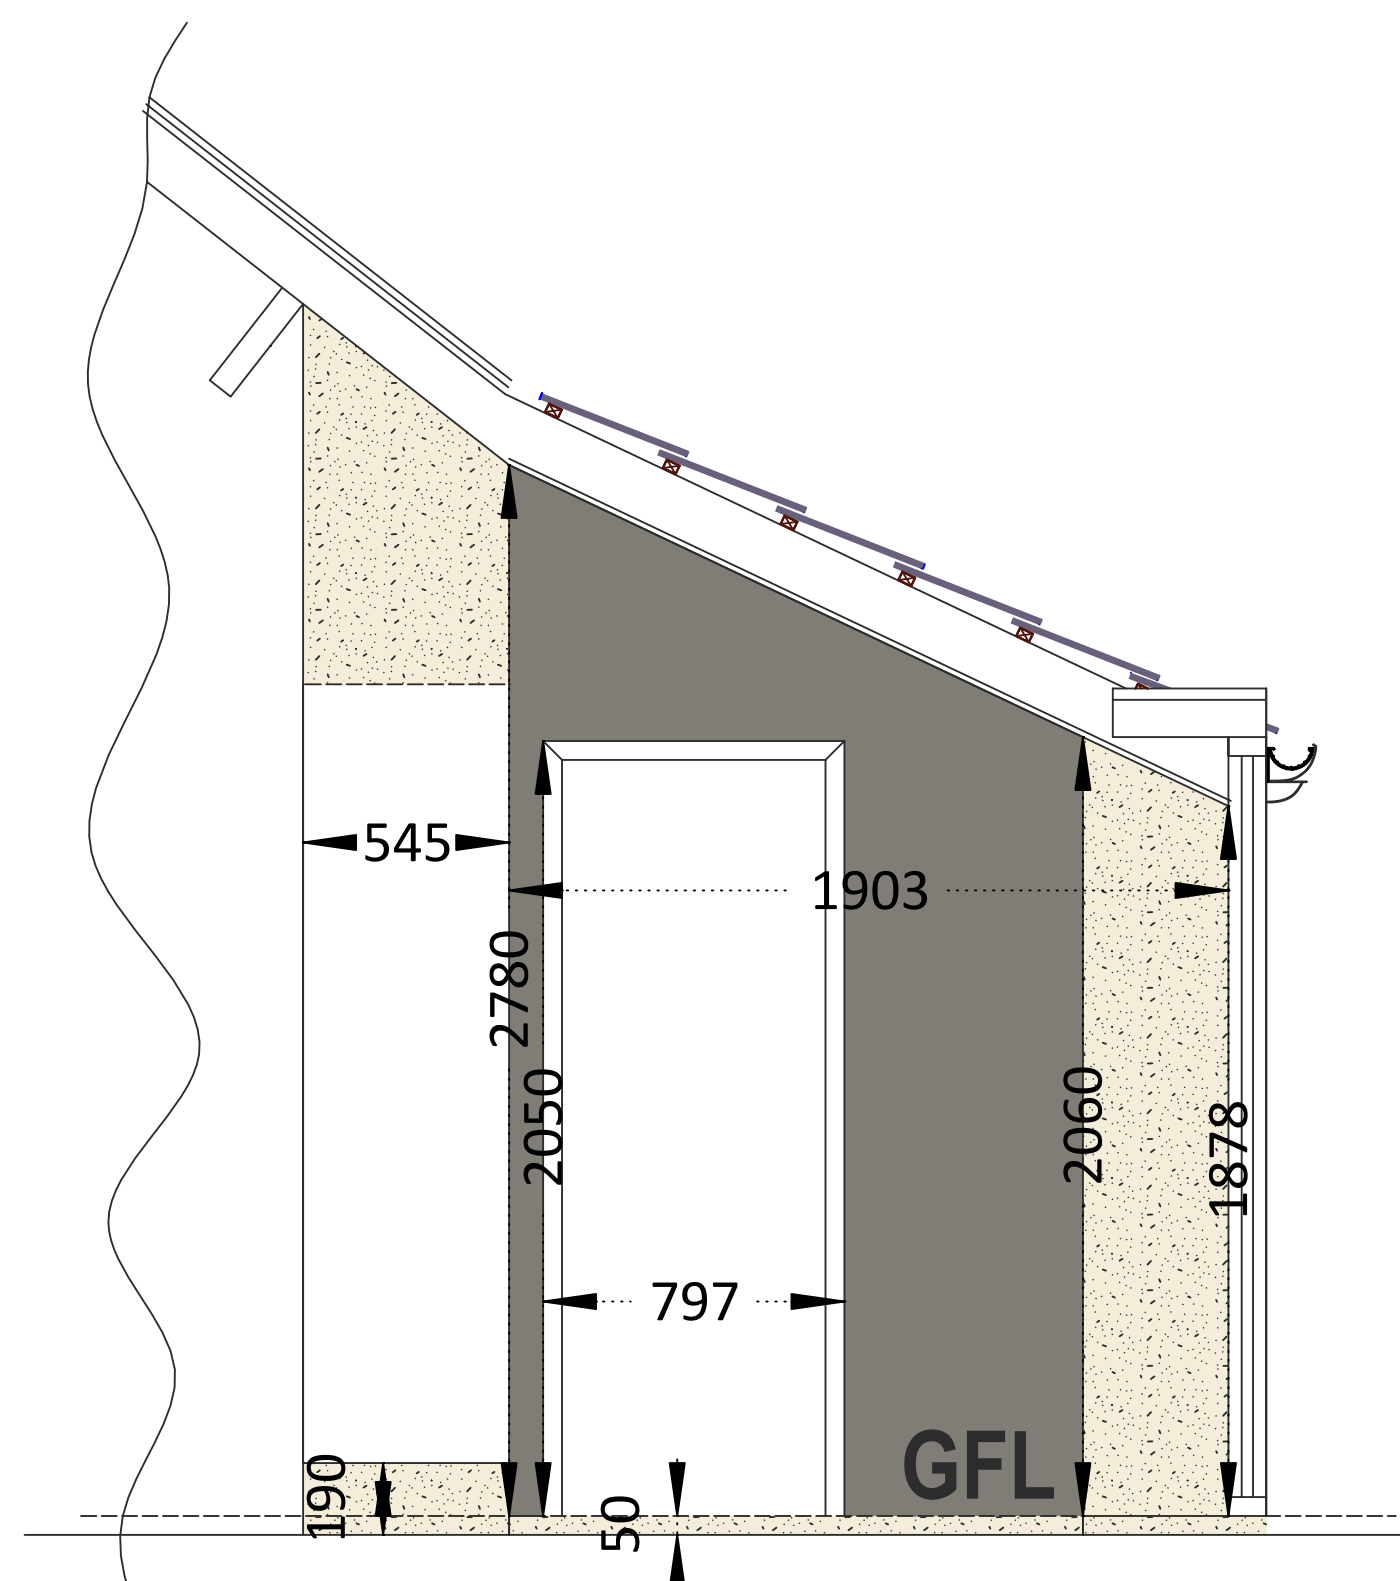

Existing Section A

Existing Section Scale 1/20

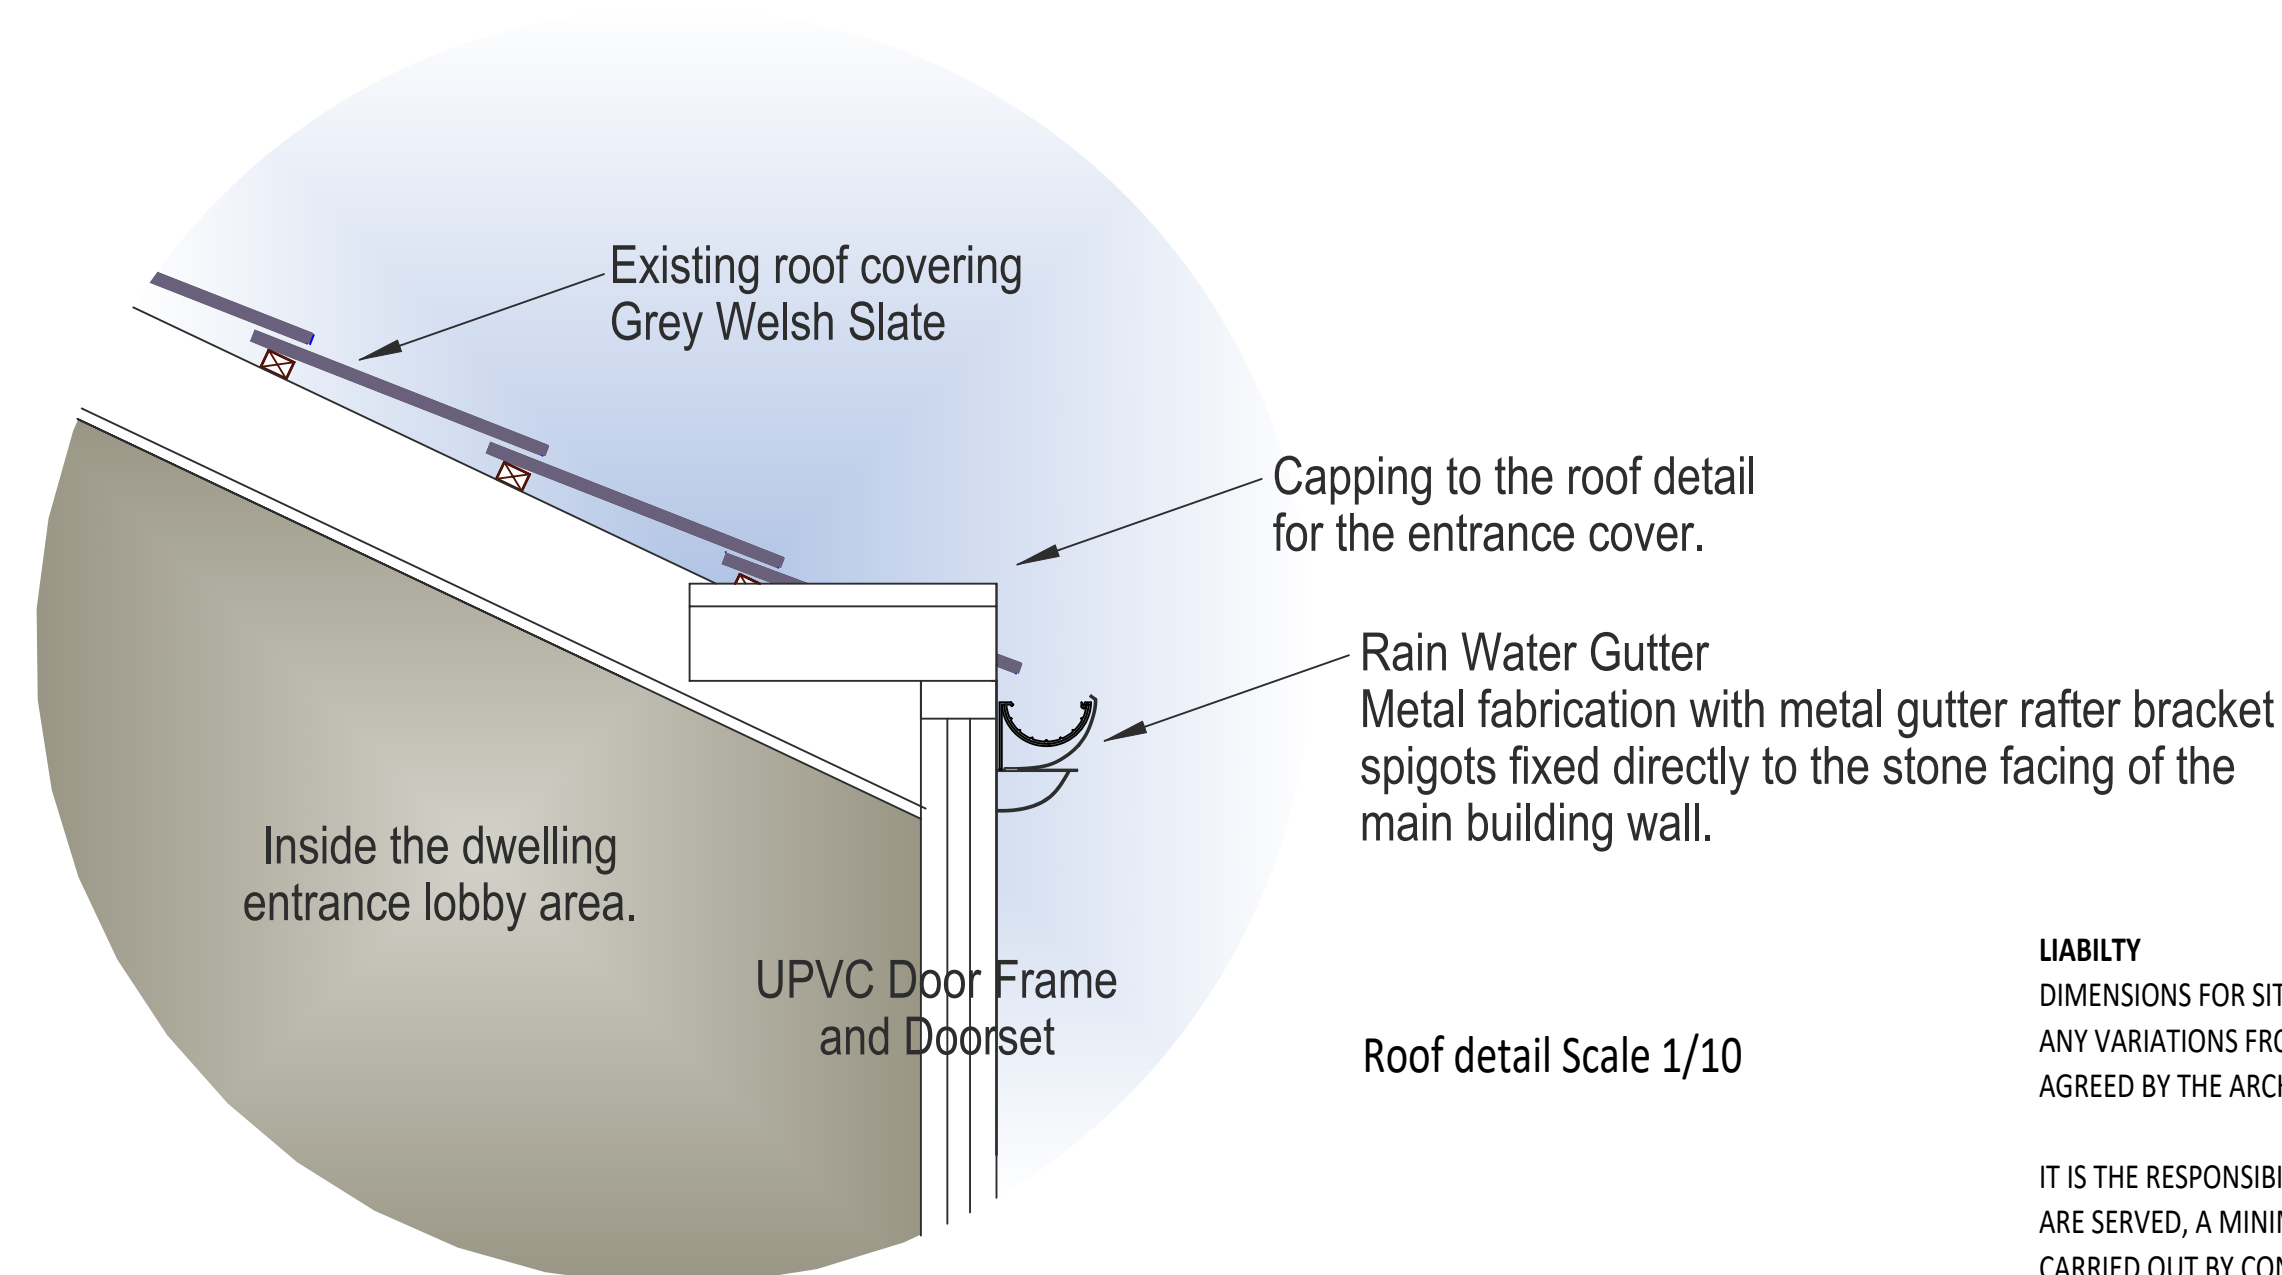

LIABILITY
DIMENSIONS FOR SITE SPECIFIC RELATED ITEMS MUST BE SITE CONFIRMED. ANY VARIATIONS FROM DIMENSIONS OR SPECIFICATION MUST BE NOTIFIED AND AGREED BY THE ARCHITECT/PRINCIPAL DESIGNER PRIOR TO CONSTRUCTION ON SITE.

IT IS THE RESPONSIBILITY OF THE CLIENT/APPLICANT TO ENSURE PARTY WALL NOTICES ARE SERVED, A MINIMUM 2 MONTHS NOTICE TO BE SERVED. UNLESS AGREED TO CARRIED OUT BY CONSULTANT AS NOTIFIED.

THESE DRAWINGS ARE COPYRIGHT TO MRM GROUP, AND REMAIN SO UNTIL PAID FOR IN FULL.
COPIES ARE NOT PERMITTED WITHOUT PRIOR CONSENT.

ARCHITECTURE PROJECTS SUSTAINABILITY
SURVEY ARCHITECTURE AND PLANNING - SITE PROJECT MANAGEMENT TO COMPLETION - ENERGY EFFICIENCY AND IMPLEMENTATION
PROJECT TITLE
New Porch Entrance
CLIENT
John and Kay Hayward
ARCHITECT/PRINCIPAL DESIGNER - MOB 0772988134 LAND 0191 2741072 EMAIL: INFO@MRMARCHITECTURALSERVICES.CO.UK

DRAWING DETAIL	Existing elevations, section, and plans.					
LOCATION	Fell House Cottage, Fell House Farm, Colwell, Hexham NE46 4TS					
ISSUE	Planning and Listed Building Consent					
SCALE	Scales as drawing shows	DRN By	DRW No	ISSUE No	Check'd By	Revision
DATE	24th March 2022					
DATUM		MM	PLOT 001 001/24/03/2022	001	mm	A
PLAN SIZE	A1					