


Existing Detail of the immediate site plan to the Cottage  
Existing Site Plan 1/100

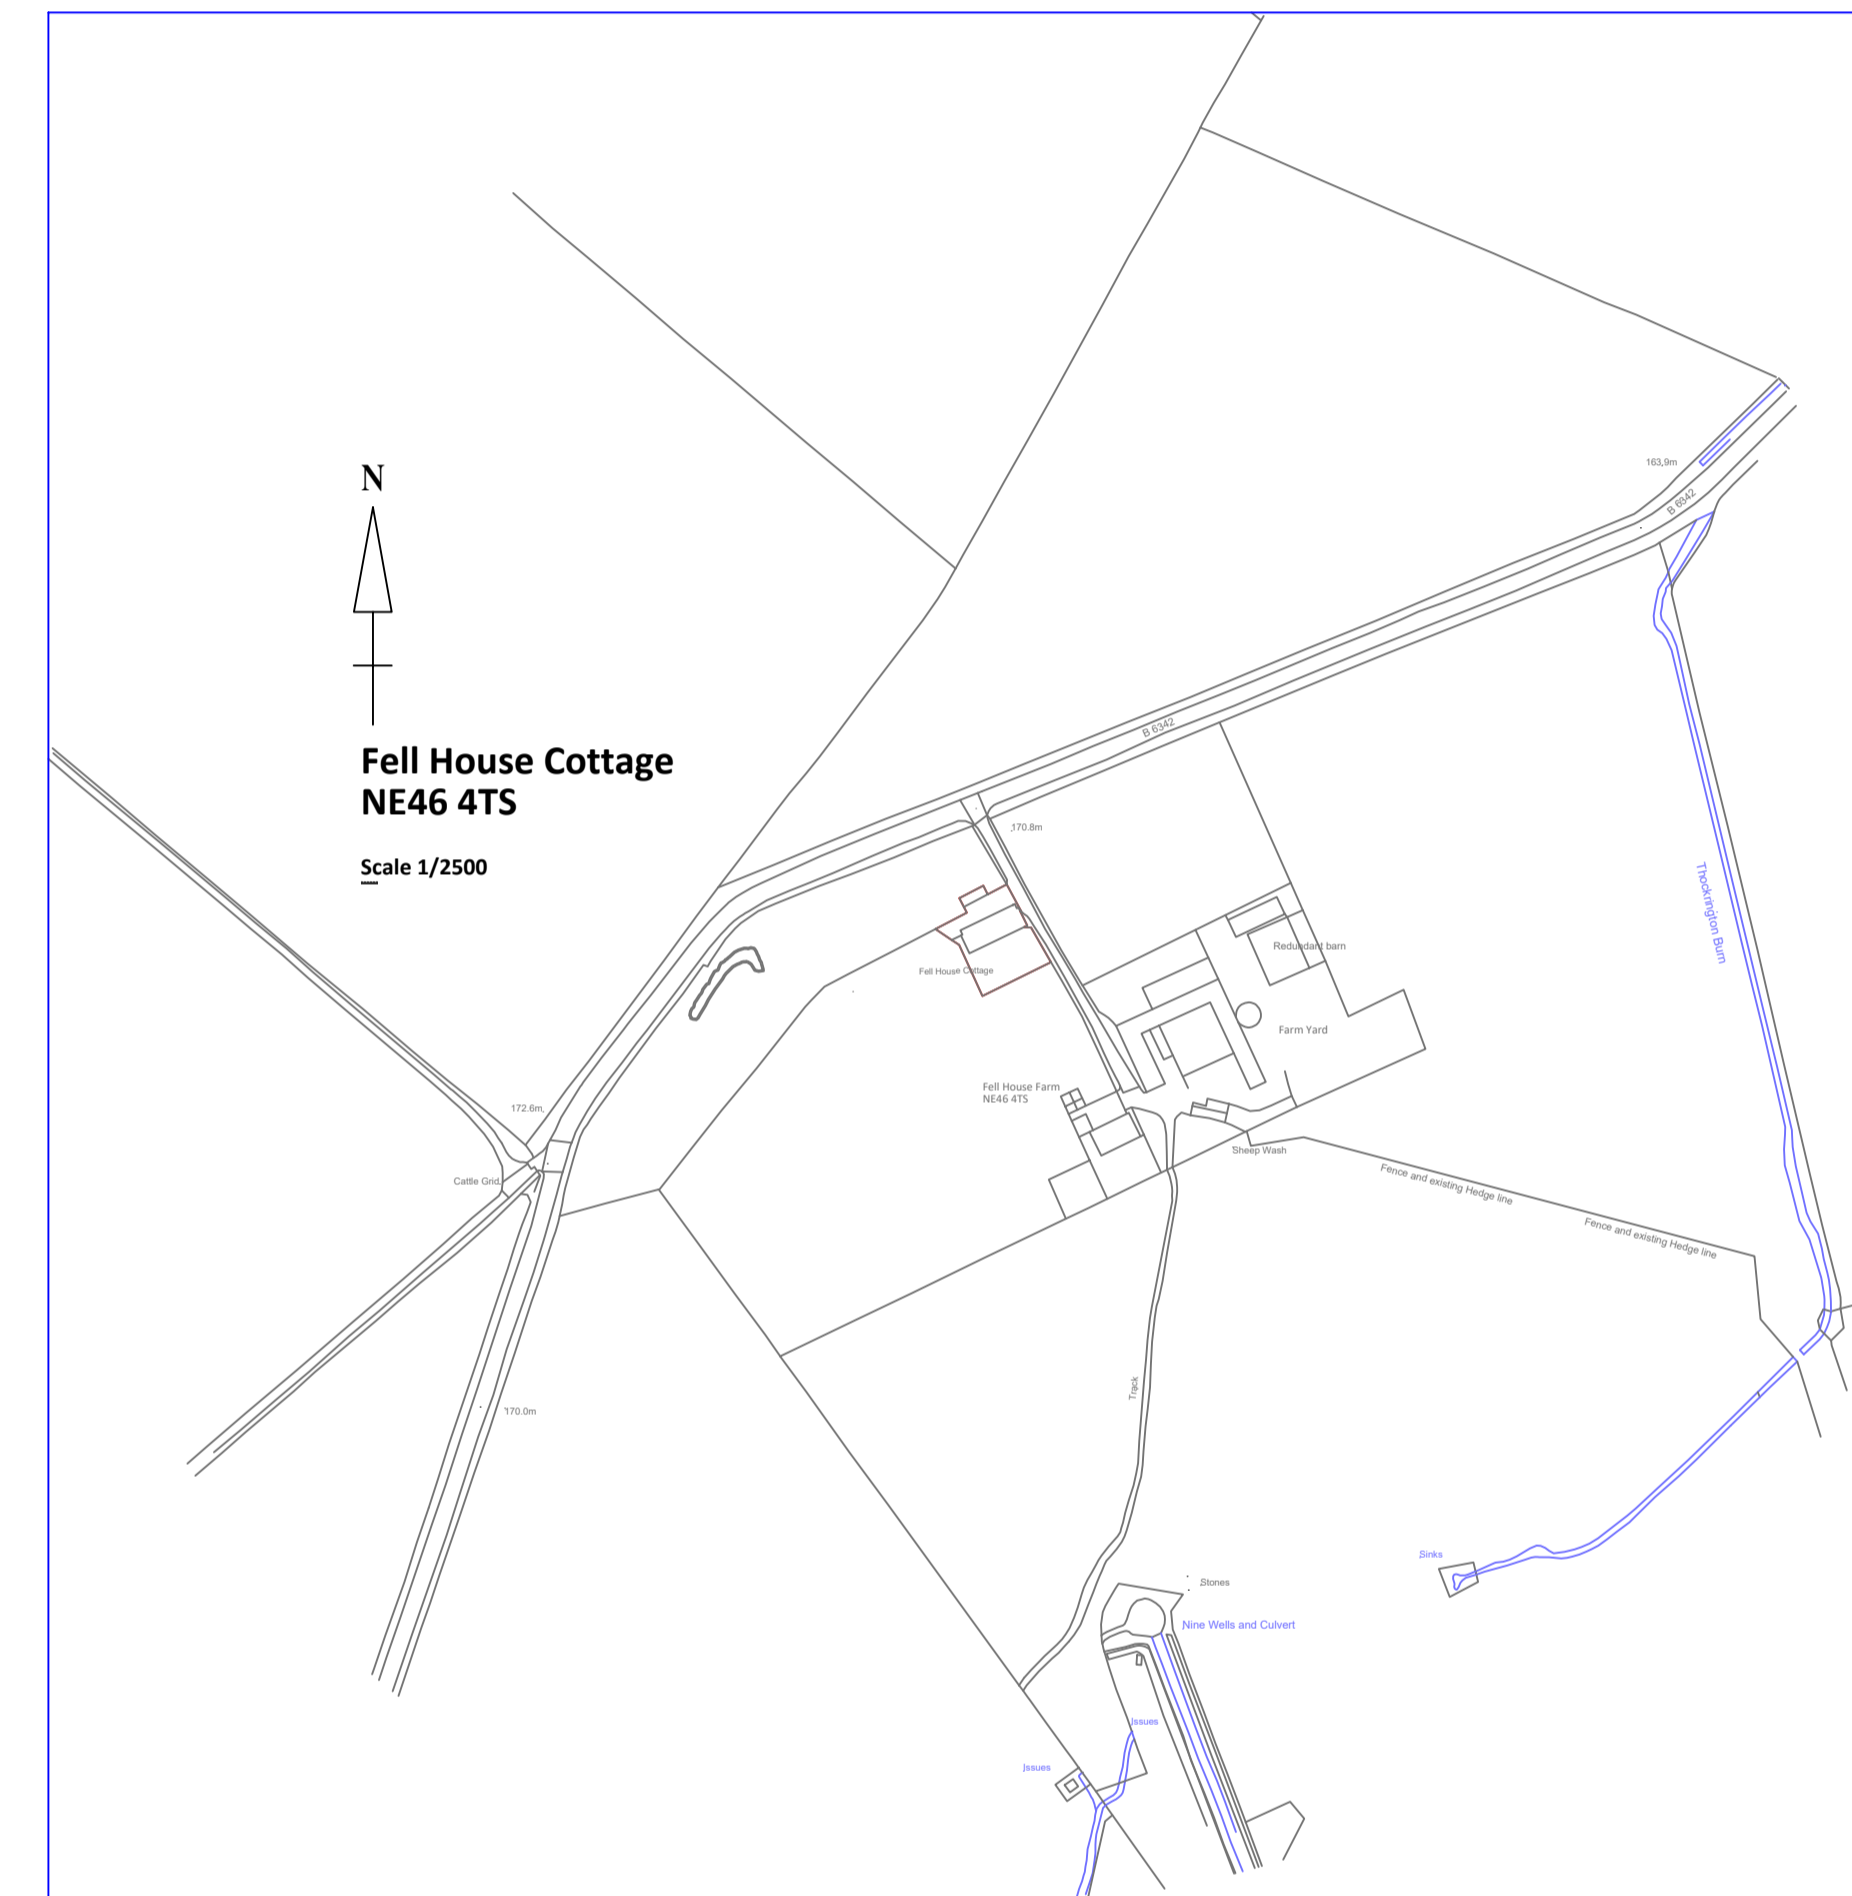

Site Location Plan Scale 1/2500

**LIABILITY**  
DIMENSIONS FOR SITE SPECIFIC RELATED ITEMS MUST BE SITE CONFIRMED.  
ANY VARIATIONS FROM DIMENSIONS OR SPECIFICATION MUST BE NOTIFIED AND  
AGREED BY THE ARCHITECT/PRINCIPAL DESIGNER PRIOR TO CONSTRUCTION ON SITE.

IT IS THE RESPONSIBILITY OF THE CLIENT/APPLICANT TO ENSURE PARTY WALL NOTICES  
ARE SERVED, A MINIMUM 2 MONTHS NOTICE TO BE SERVED, UNLESS AGREED TO  
CARRIED OUT BY CONSULTANT AS NOTIFIED.

THESE DRAWINGS ARE COPYRIGHT TO MRM GROUP, AND REMAIN SO UNTIL PAID  
FOR IN FULL.  
COPIES ARE NOT PERMITTED WITHOUT PRIOR CONSENT.



PROJECT TITLE	New Porch Entrance
CLIENT	John and Kay Hayward
ARCHITECT/PRINCIPAL DESIGNER - MOB 07729889134 LAND 0191 2741072 EMAIL: INFO@MRMARCHITECTURALSERVICES.CO.UK	



DRAWING DETAIL	Site Location Plan and Ordnance Survey Plan					
LOCATION	Fell House Cottage, Fell House Farm, Colwell, Hexham NE46 4TS					
ISSUE	Planning and Listed Building Consent					
SCALE	Scales as drawing shows	DRN By	DRW No	ISSUE No	Check'd By	Revision
DATE	24th March 2022					
DATUM		MM	PLOT 001 002/24/03/2022	001	mm	A
PLAN SIZE	A1					