


Revision/Issue Notes:

Rev: Notes: Issue Date: By:
A Reference no. changed for barn 15.02.2023 GT and correct scale bar provided

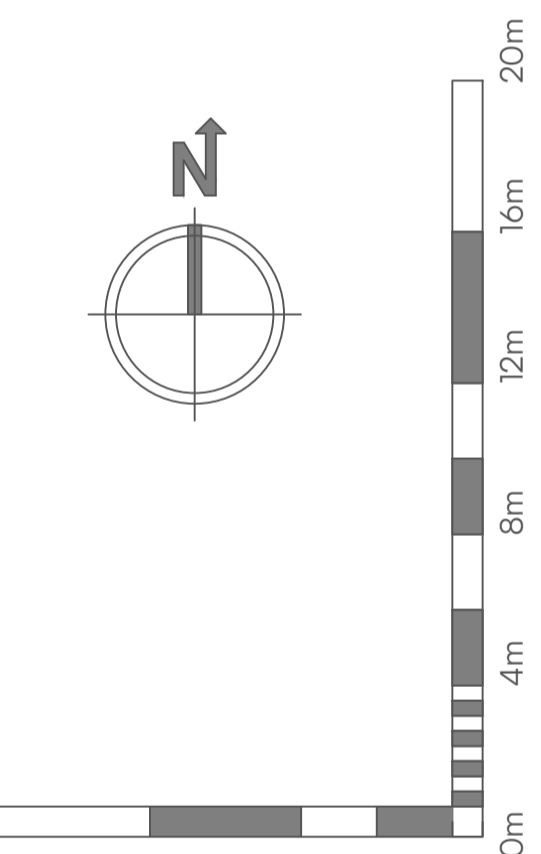

Visual Scale 1:200

Project Name:

Angus Farm

Project Address:

Teigh
Rutland
LE15 7RT

Client:

Mr & Mrs W Golland

Project:

1520

Drg No:

03

Revision:

A

Drawing Title:

Proposed
Block Plan

Scale:

1:200

Paper size:

@A1

Drawn: GT

Checked: RT

Issue:

PLANNING