

Project Name:

Angus Farm

Project Address:

Teigh,
Rutland
LE15 7RT

Client:

Mr & Mrs W Golland

Project:

1520

Drg No:

04

Revision:

-

Drawing Title:

Location Plan

Scale:

1:1250

Paper size:

@A3


Drawn: GT

Checked: RT

Issue:

PLANNING

Visual Scale 1:1250

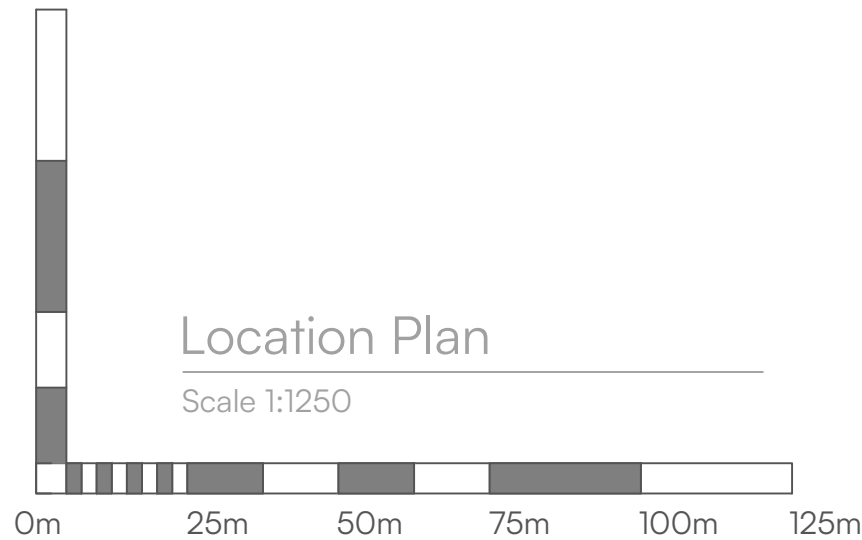

Location Plan

Scale 1:1250

