




Existing

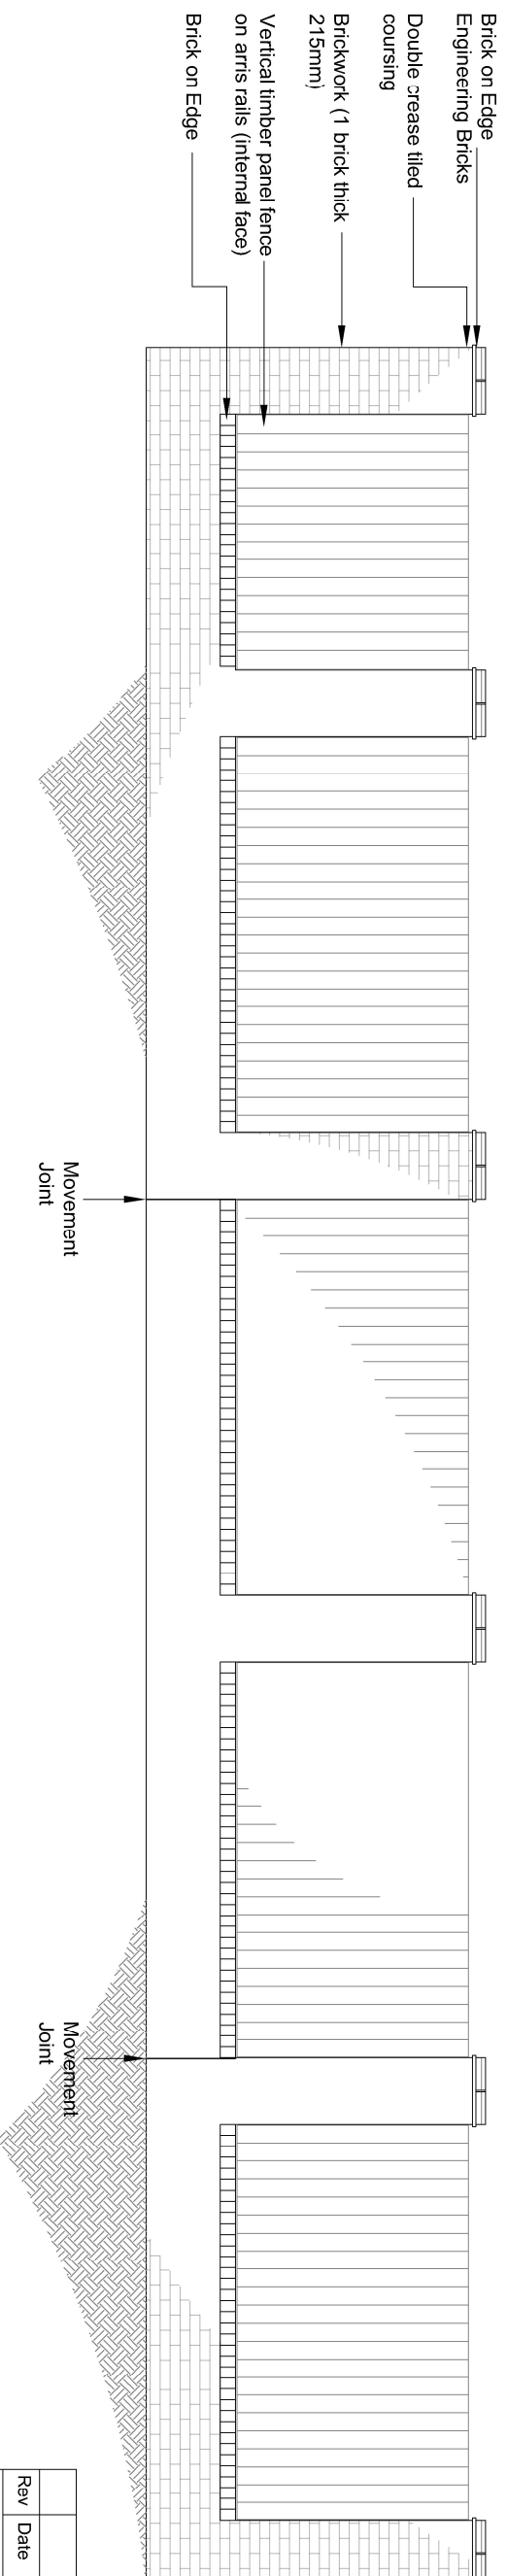

Proposed

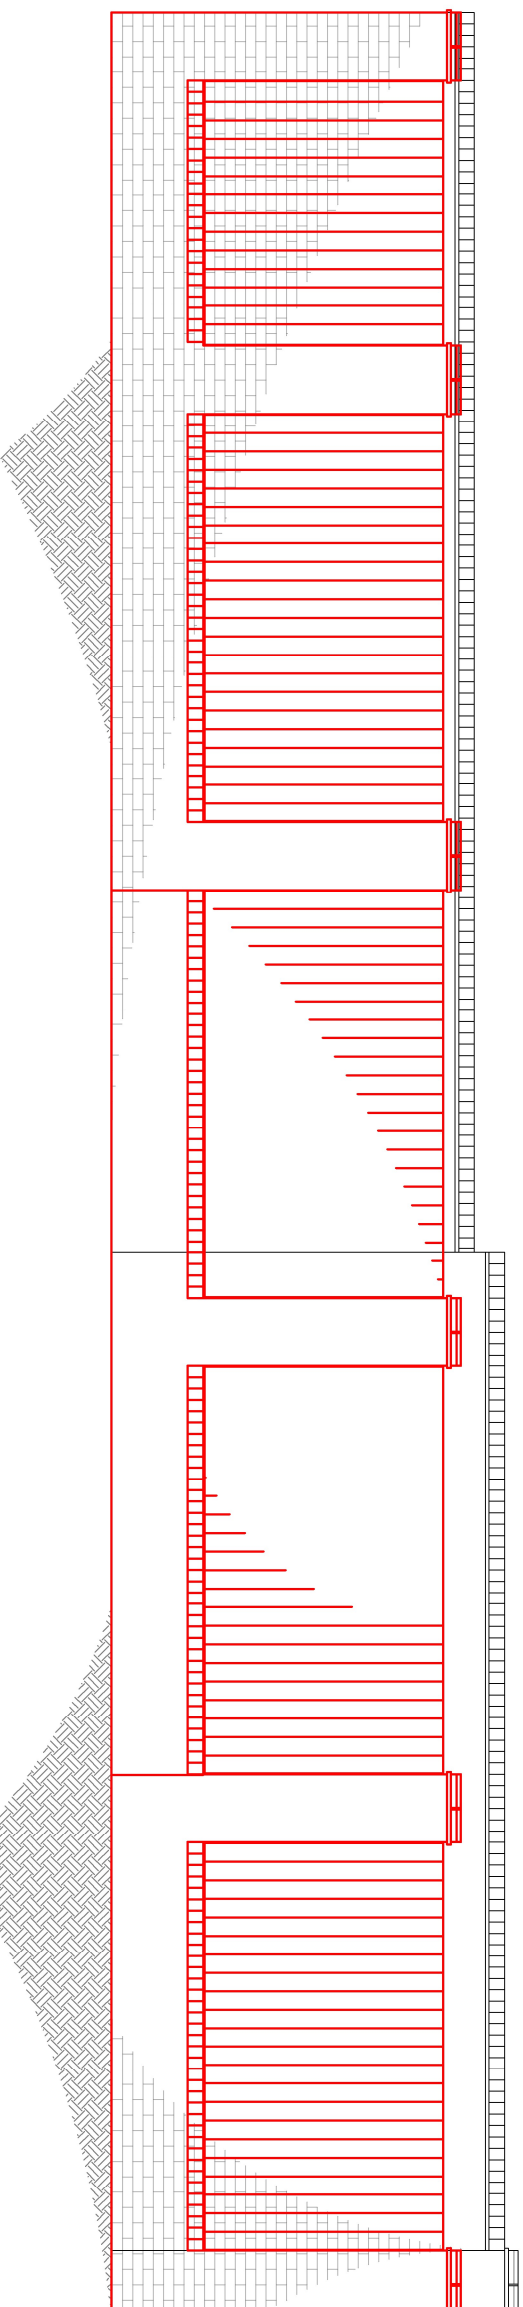

Overlay

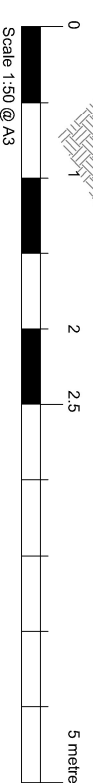

Rev	Date	Notes	By



Client:	Zephyr Property Management Ltd		
Project:	76-83 Angelica Way Whiteley PO15 7HZ		
Title:	Existing and Proposed Elevations Boundary Wall		
Drawing No.	1360.E.01.02	Rev:	.
Scale:	1:50 @ A3	Date:	15.01.23
Drawn By:	TC	Checked By:	LBC
Issue:	Planning		