





ReQuestAPlan
 Map number: TQRQM22181132855750
 Map Data: Ordnance Survey
 Map Produced for: Wkish Architects
 © Crown Copyright and database rights 2022 OS 100043762
 Project ID: 2214
 Date of Production: 21-06-2022
 1 Year subscription from 20-06-2022 to 19-06-2023

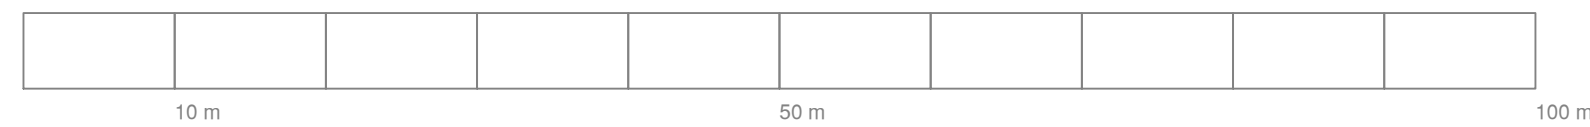

scale bar

Location Plan

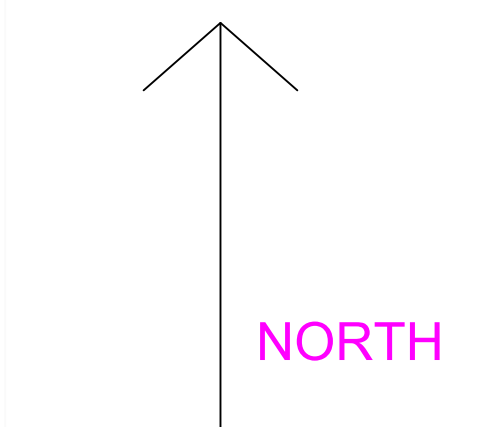

--	--	--	--

Issue	Date	By	Checked

Drawing Status **Planning**

Plot ID

Scale **1:500 @ A1** Date **Jan 2023**

Job No.	Drawing No.	Issue
2214	2214/07	-

Project **16 Bell Road, Wylam**

Title	7 Axwell Park School Houses, Blaydon on Tyne, Gateshead, NE216RN tel 07497098696
Proposed Location Plan	

©. This drawing is protected by copyright.

Wkisharchitects