

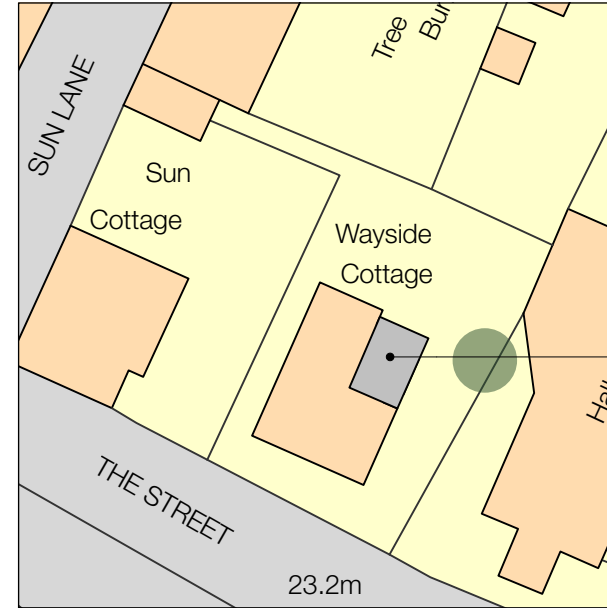



Proposed extension at Wayside Cottage, St. Nicholas at Wade

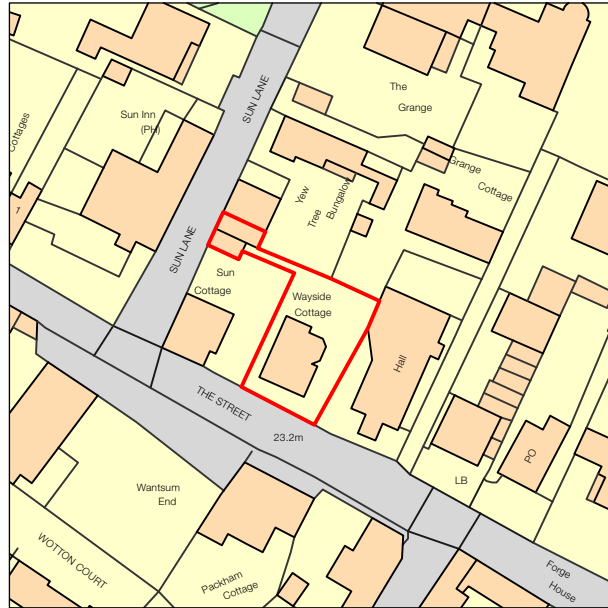

01 Site Location Plan
PL_SLP_A Scale: 1:1250

02 Block Plan
PL_SLP_A Scale: 1:500

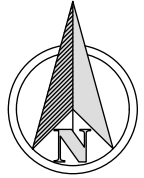

<p><u>Notes</u></p>	<p><u>Drawing Title</u> Site Location Plan Block Plan</p>	 SOUTH EAST ARCHITECTURAL SERVICES LTD <small>105 MORTIMER STREET, HERNE BAY, KENT, CT16 3LR tel (0)1227 283100 info@searchitecture.co.uk www.searchitecture.co.uk</small>	
	<p><u>Project</u> Proposed extension at Wayside Cottage, The Street, St. Nicholas at Wade, CT7 0NP</p>	<p><u>Drawing No.</u> 22/3125/PL/SLP</p>	<p><u>Rev</u> A</p>
	<p><u>Scale</u> 1:1250 & 1:500 at A4</p>	<p><u>Date</u> January 2023</p>	