



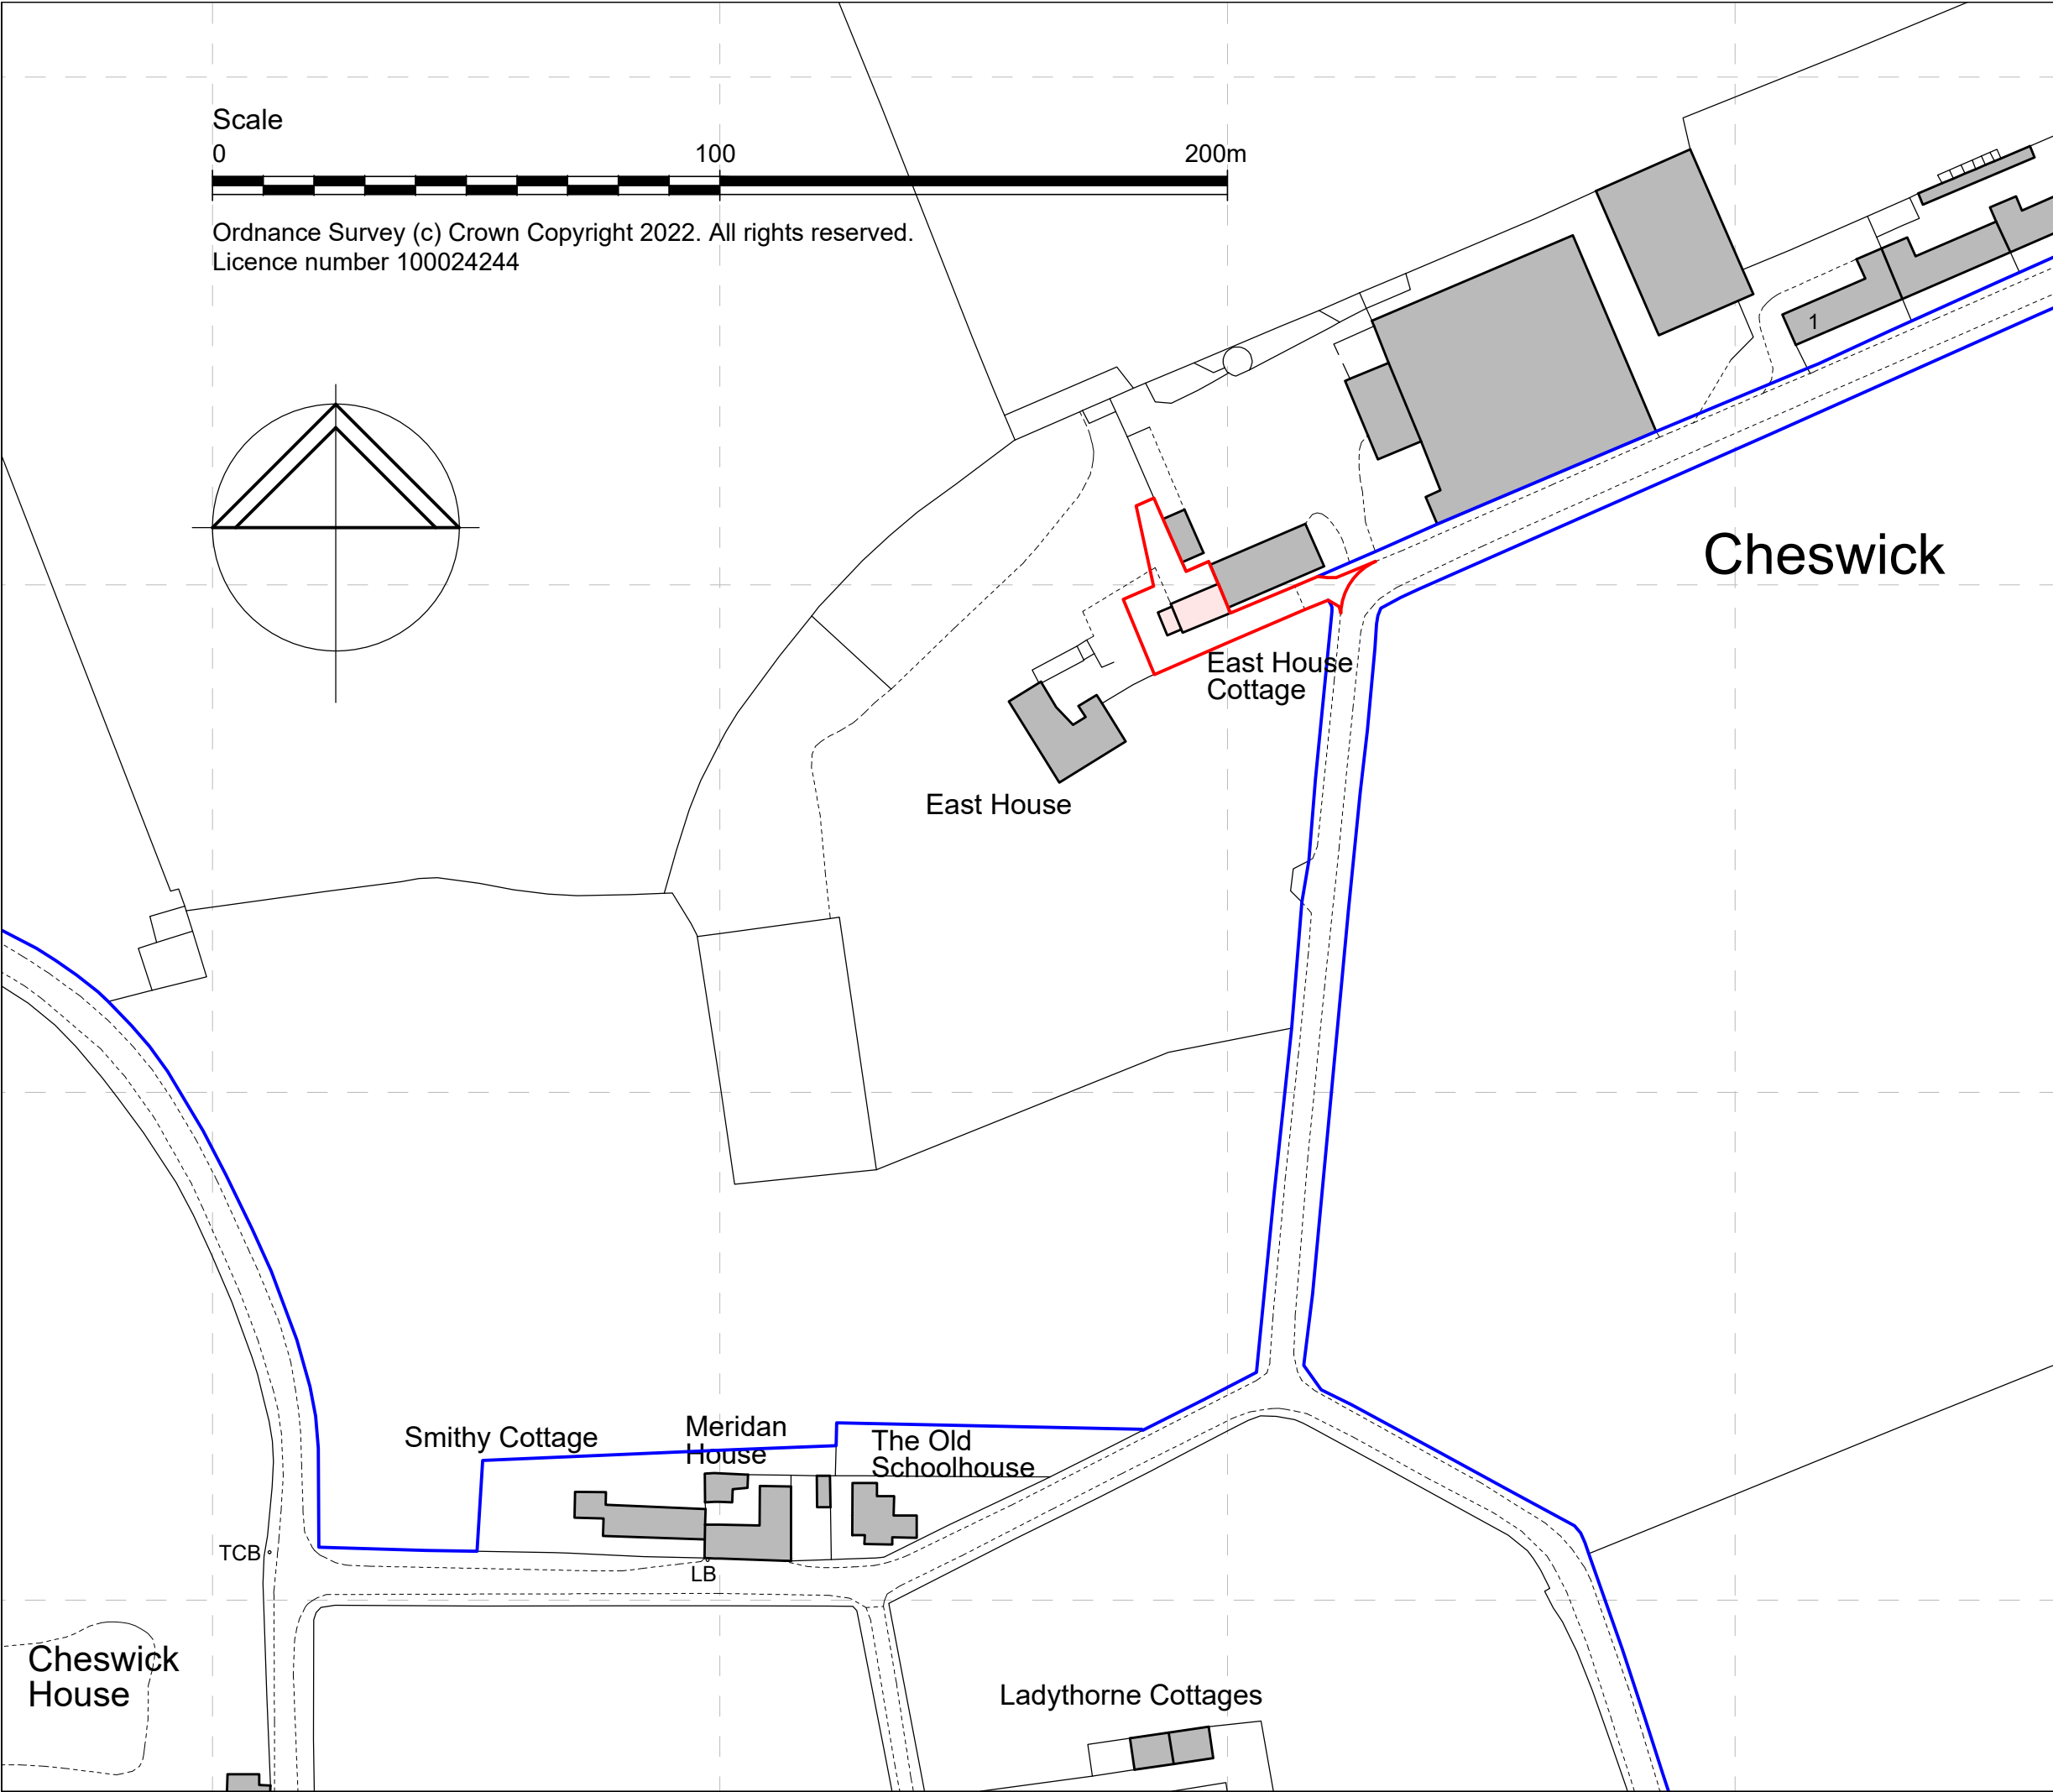

Ordnance Survey (c) Crown Copyright 2022. All rights reserved.
Licence number 100024244

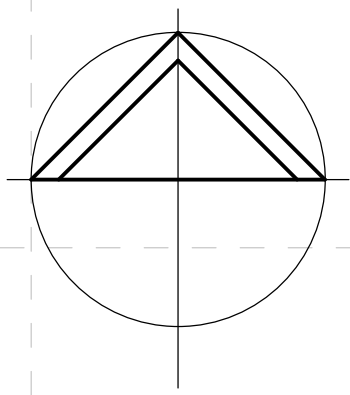

Notes :

Grid Reference :
NU 403094 / 646595

What3Words :
emailed.baker.beauty

Project :
EAST HOUSE COTTAGE
EAST HOUSE
CHESWICK
BERWICK UPON TWEED
TD12 2RL

Client :
CHESWICK ESTATE

Title :
LOCATION PLAN



The Lumen
St James Boulevard
Newcastle Helix
Newcastle upon Tyne, NE4 5BZ
Tel 0191 917 1444
www.savills.co.uk

Scale :
1:1250 @ A3

Drawn : I.M.
Date : SEPT. 2022

Drawing Number :
5340 / 10