


Note:  
Levels correspond with existing  
topographical survey.

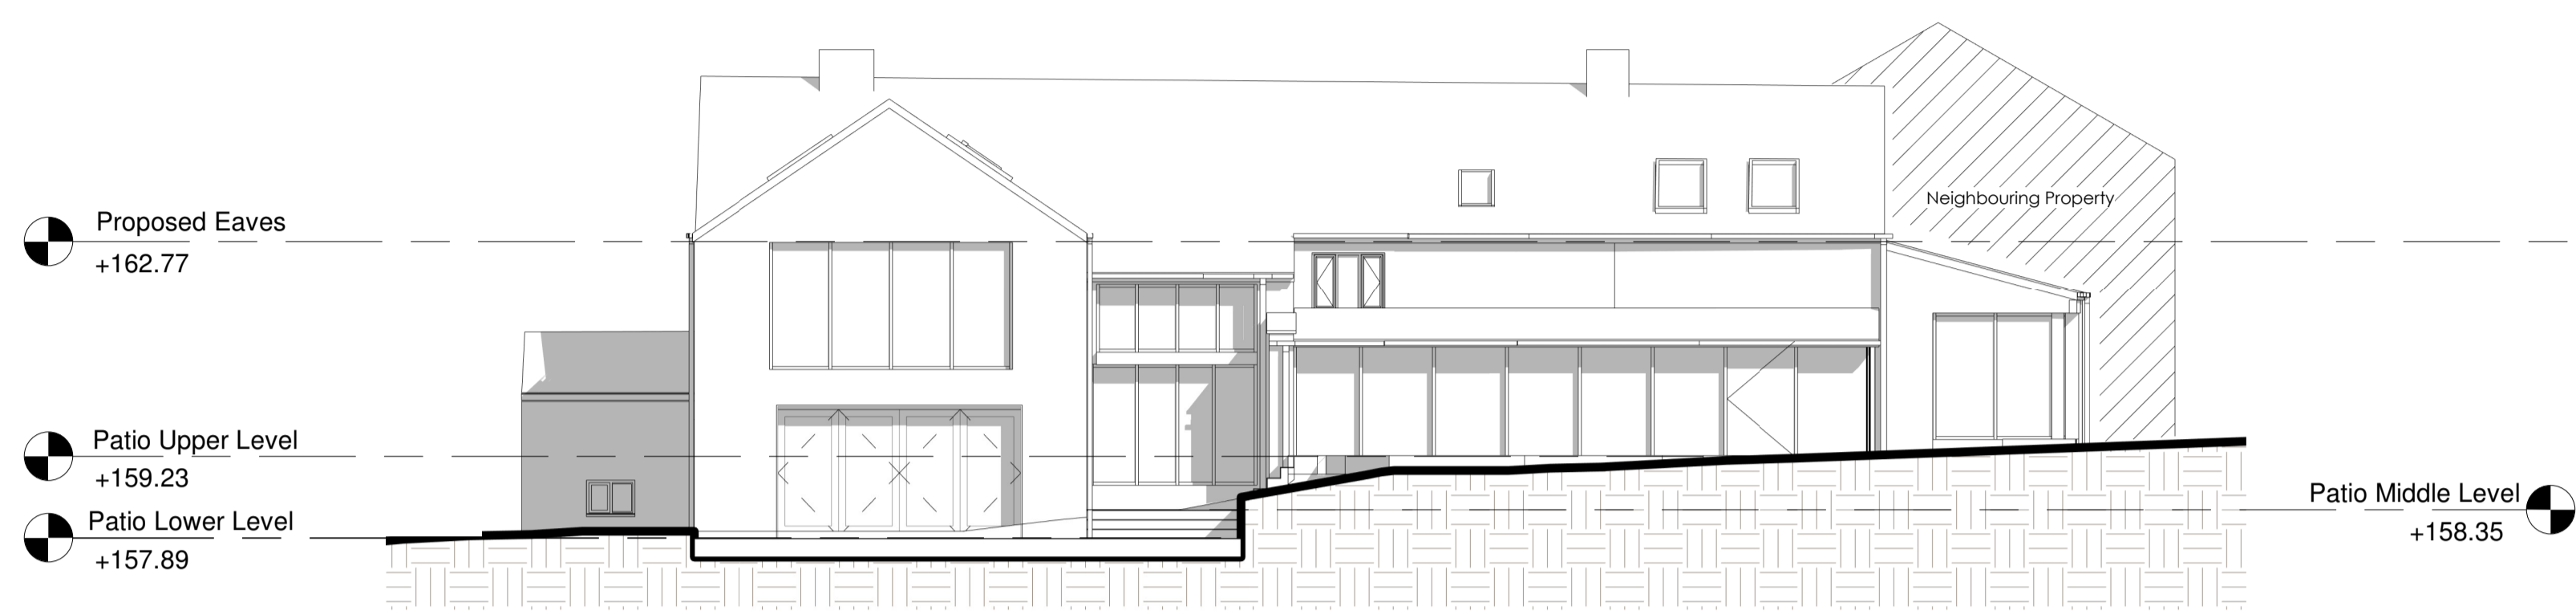


**North (Rear) Elevation**  
1:100



**East (Side) Elevation**  
1:100



**South (Front) Elevation**  
1:100

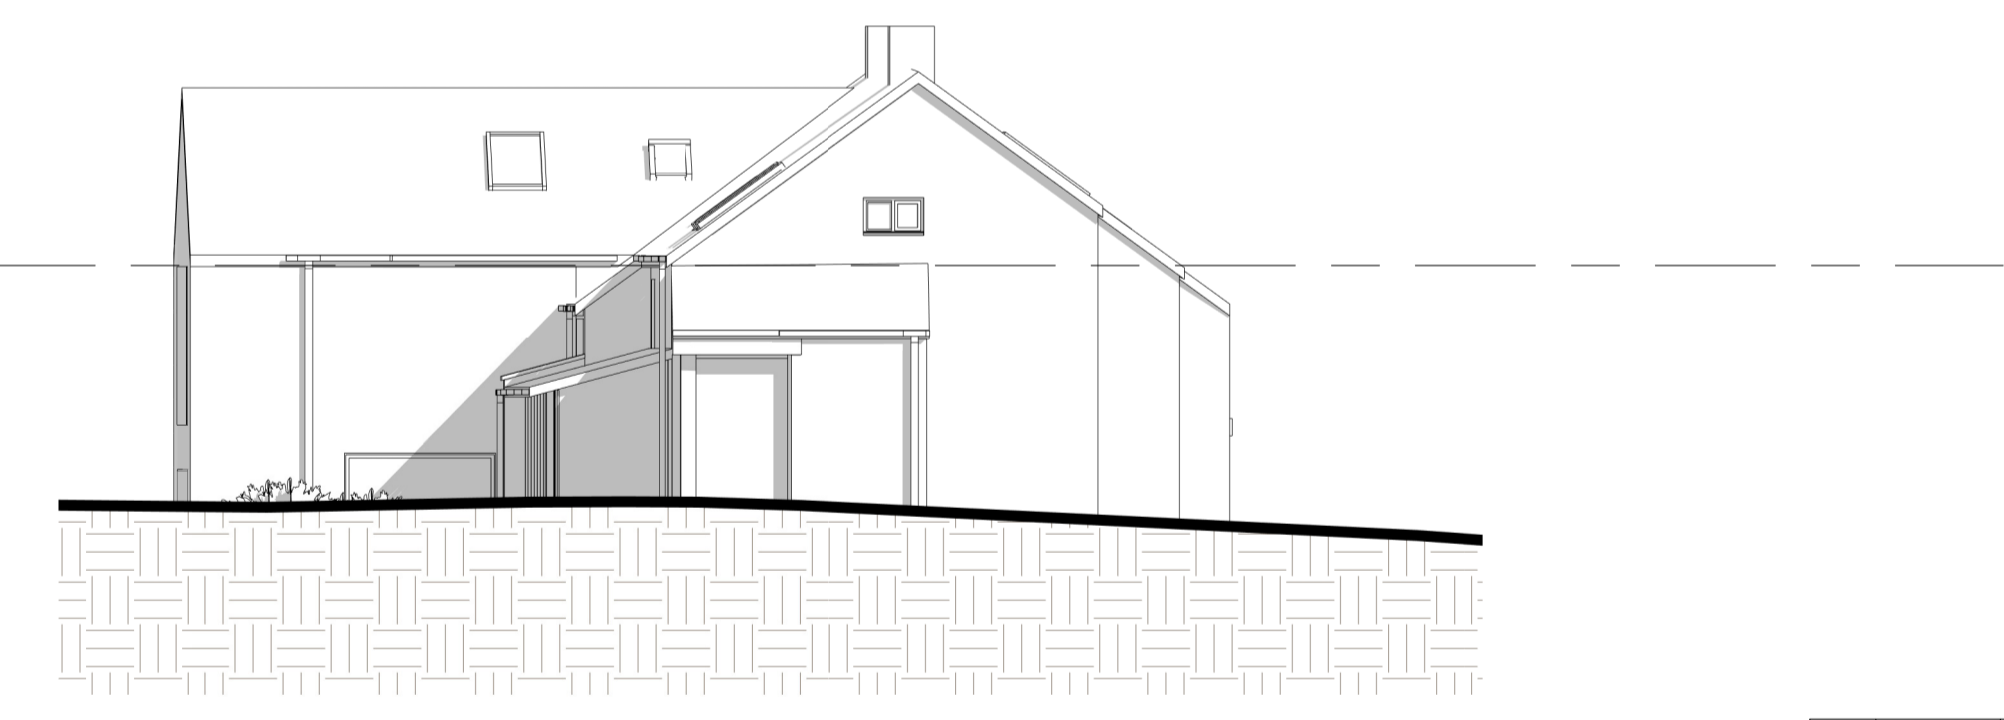

**West (Side) Elevation**  
1:100

B	18/11/22	ES	ZJH	Kitchen and Master Bedroom Extended by 1.5m
A	21/07/22	BHC	ZJH	PLANNING ISSUE
P2	06/07/22	BHC	ZJH	Layout Amendments
P1	15/06/22	BHC	EN	INITIAL ISSUE
REV	DATE	DRWN	CHKD	REVISION DETAILS


PROJECT TITLE  
Renovation and Extension of Delf Farm, Wheelton, Chorley,  
PR6 8HD

CLIENT  
Tom & Kirsty Mann

DRAWING TITLE  
As Proposed Elevations

DRAWING STATUS <b>PLANNING</b>	SCALE: 1 : 100 @ A1
DRAWING No. <b>2322-011</b>	DATE: June 2022
REVISION <b>B</b>	DRAWN: BHC
	CHKCD: EN

**HPA CHARTERED ARCHITECTS**  
29 CASTLE HILL, LANCASTER LA1 1YN  
01524 32479  
hpa@hpa.ltd  
www.hpa.ltd

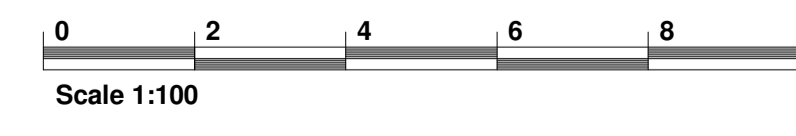

DO NOT SCALE SITE DIMENSIONS FROM THIS DRAWING