



First Floor

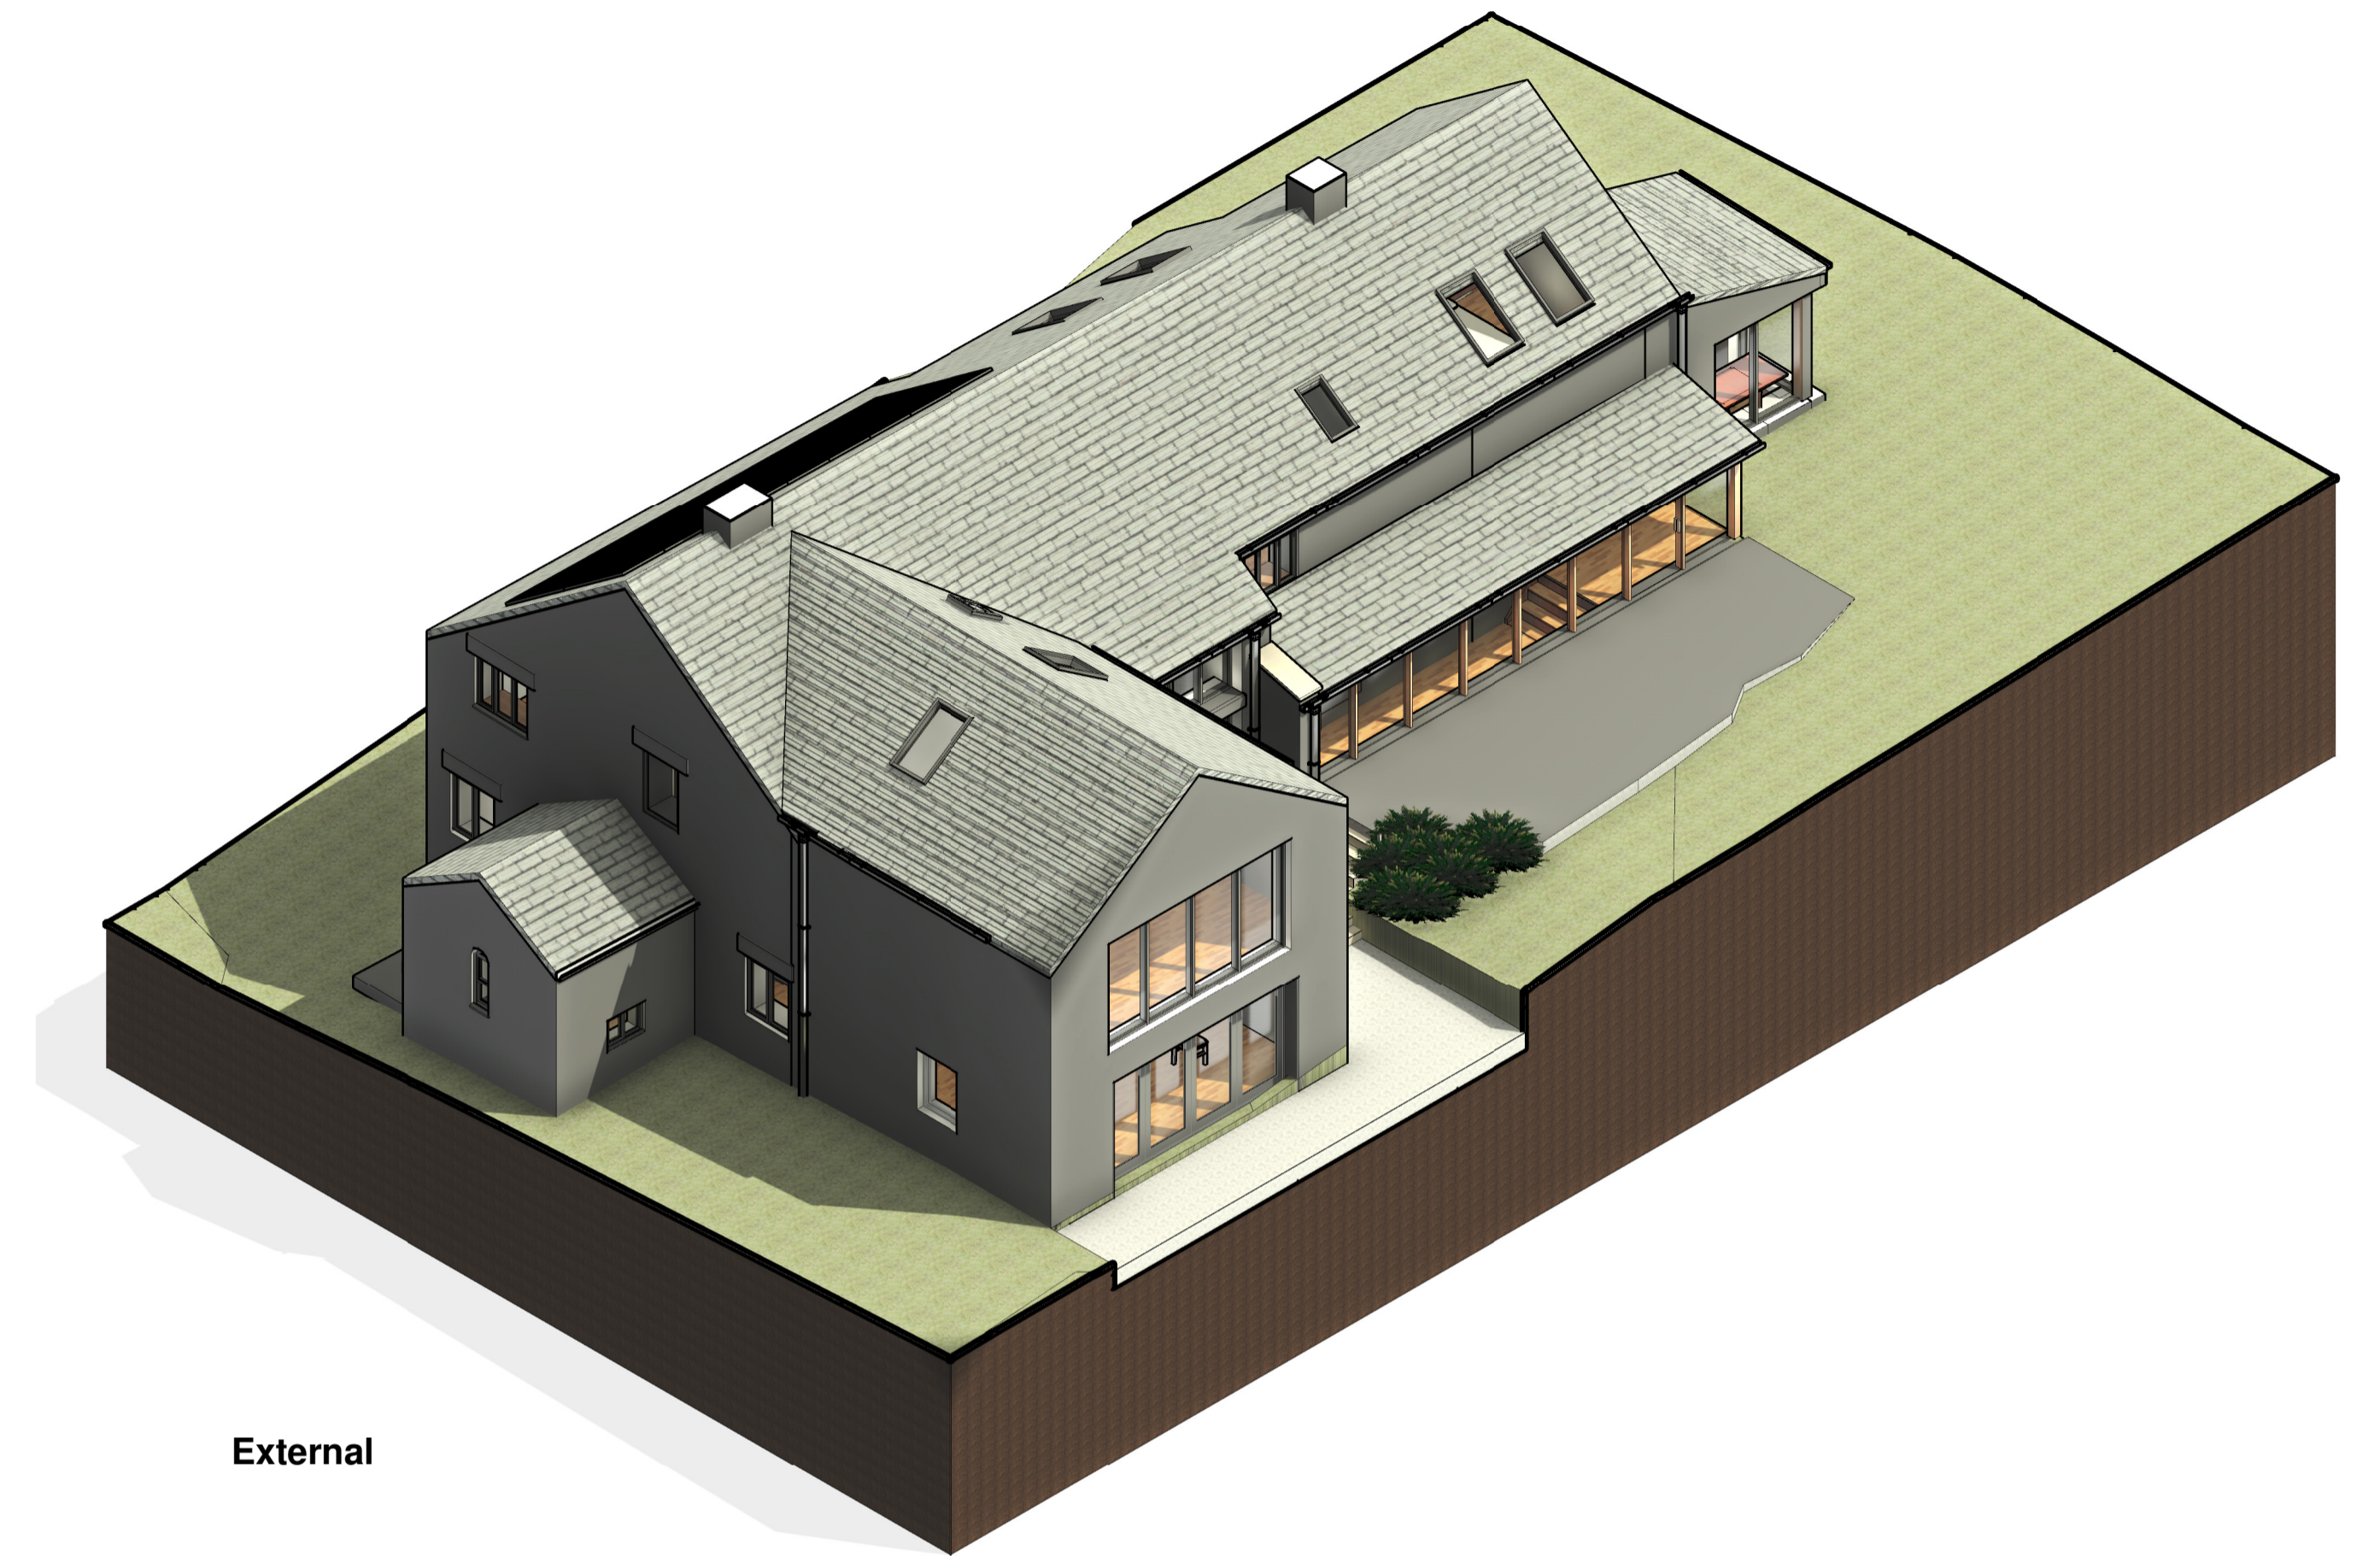

External

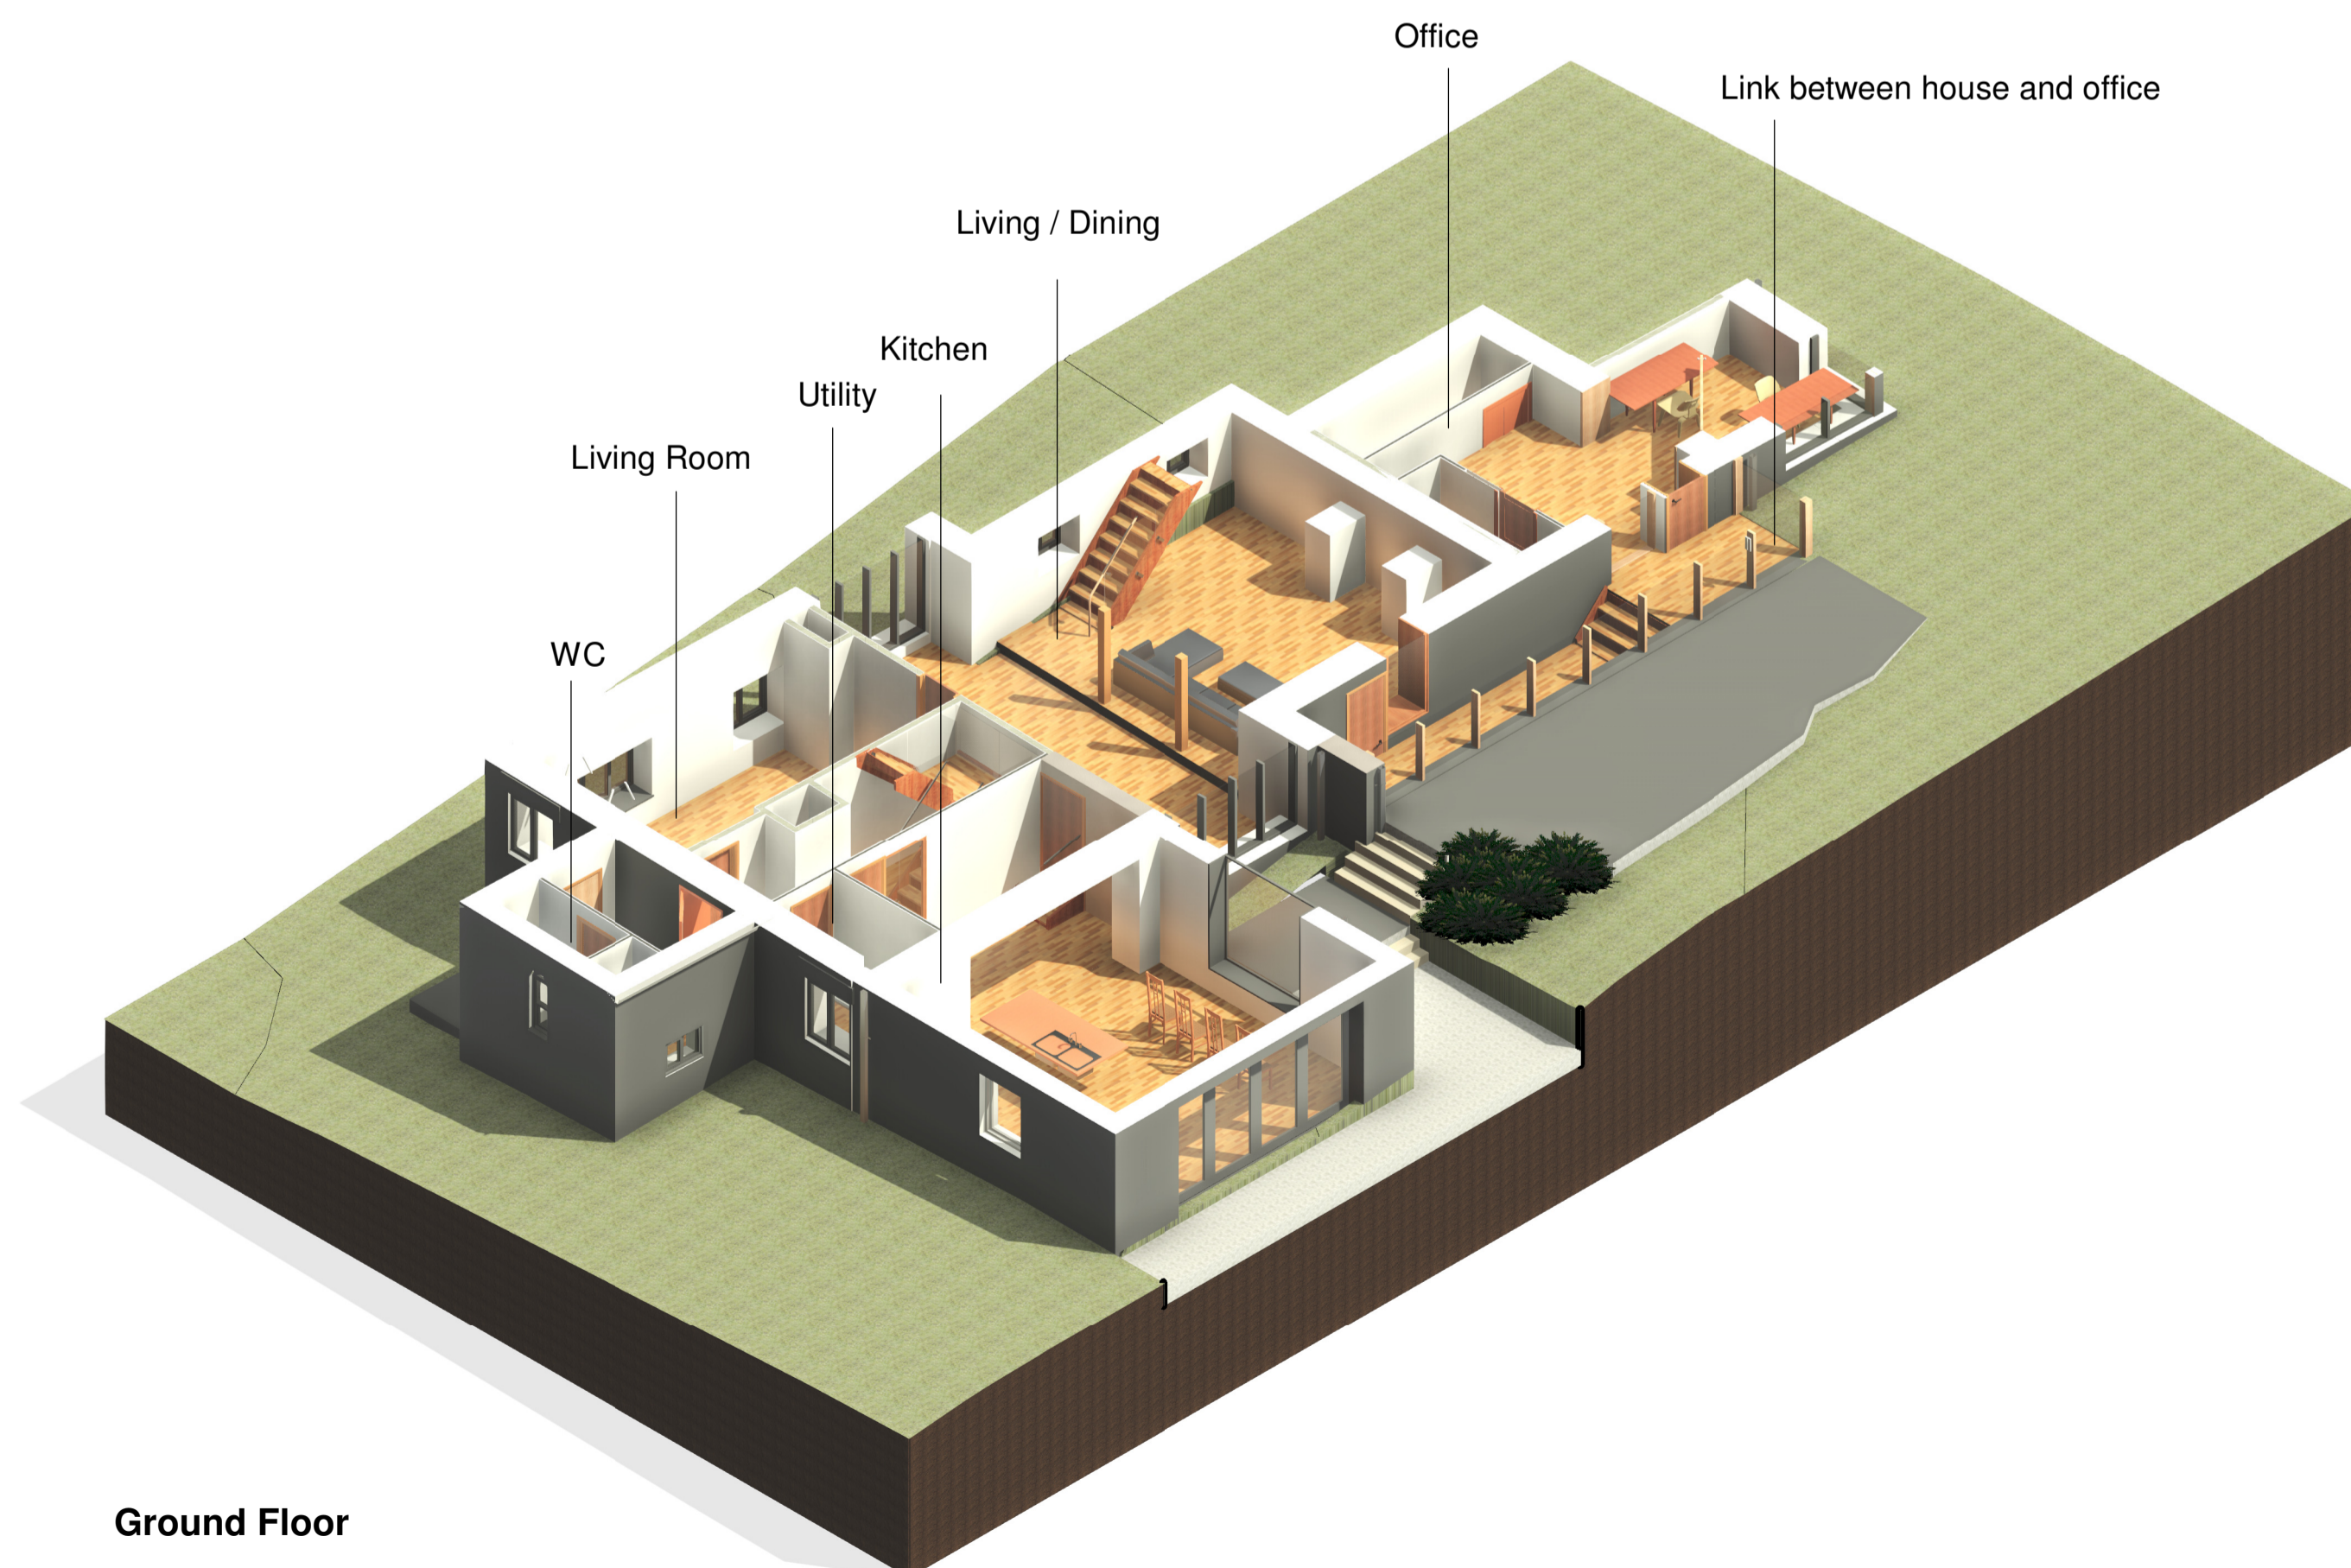

Ground Floor

B	04/08/22	BHC	ZJH	Roof amended to slate
A	21/07/22	BHC	ZJH	PLANNING ISSUE
REV	DATE	DRWN	CHKD	REVISION DETAILS

PROJECT TITLE
 Renovation and Extension of Delf Farm, Wheelton, Chorley,
 PR6 8HD

CLIENT
 Tom & Kirsty Mann

DRAWING TITLE
 As Proposed
 3D Axonometric Views

DRAWING STATUS
 PLANNING

SCALE: N/A @ A1
 DATE: June 2022

DRAWING No. 2322-012
 REVISION B
 DRAWN: BHC
 CHCKD: EN

HPA CHARTERED ARCHITECTS
 29 CASTLE HILL, LANCASTER LA1 1YN
 01524 32479
 hpa@hpa.ltd
 www.hpa.ltd

DO NOT SCALE SITE DIMENSIONS FROM THIS DRAWING