

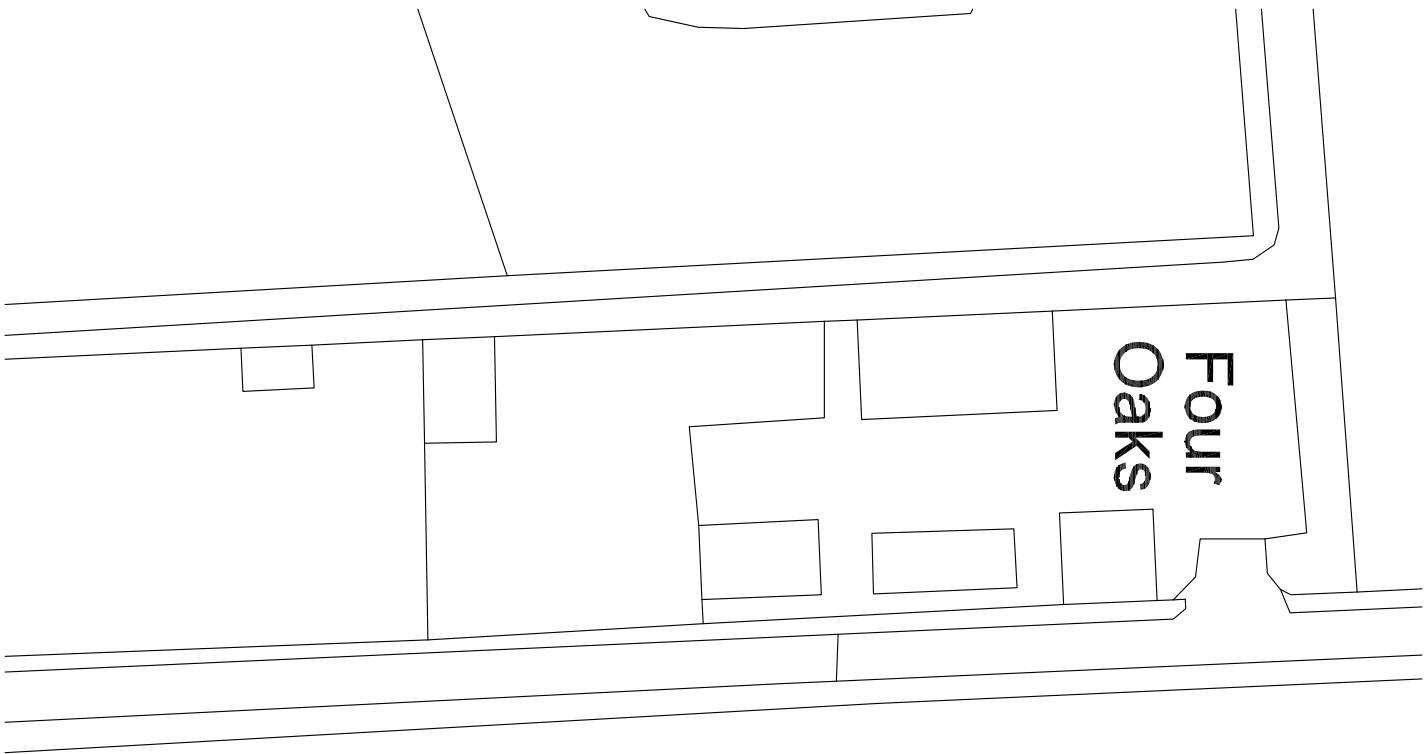
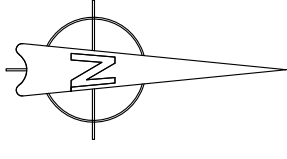



- NOTES**
1. This drawing is the copyright of **NA PALMER DESIGN LTD.** It may not be copied, altered or reproduced in any way whatsoever without the written authority of a third party without their written authority.
 2. Dimensions to be checked on site prior to commencing any work. Any discrepancies should be reported to the project architect immediately.
 3. Listed dimensions must be assumed approximate and checked on site.
 4. If in doubt ask.

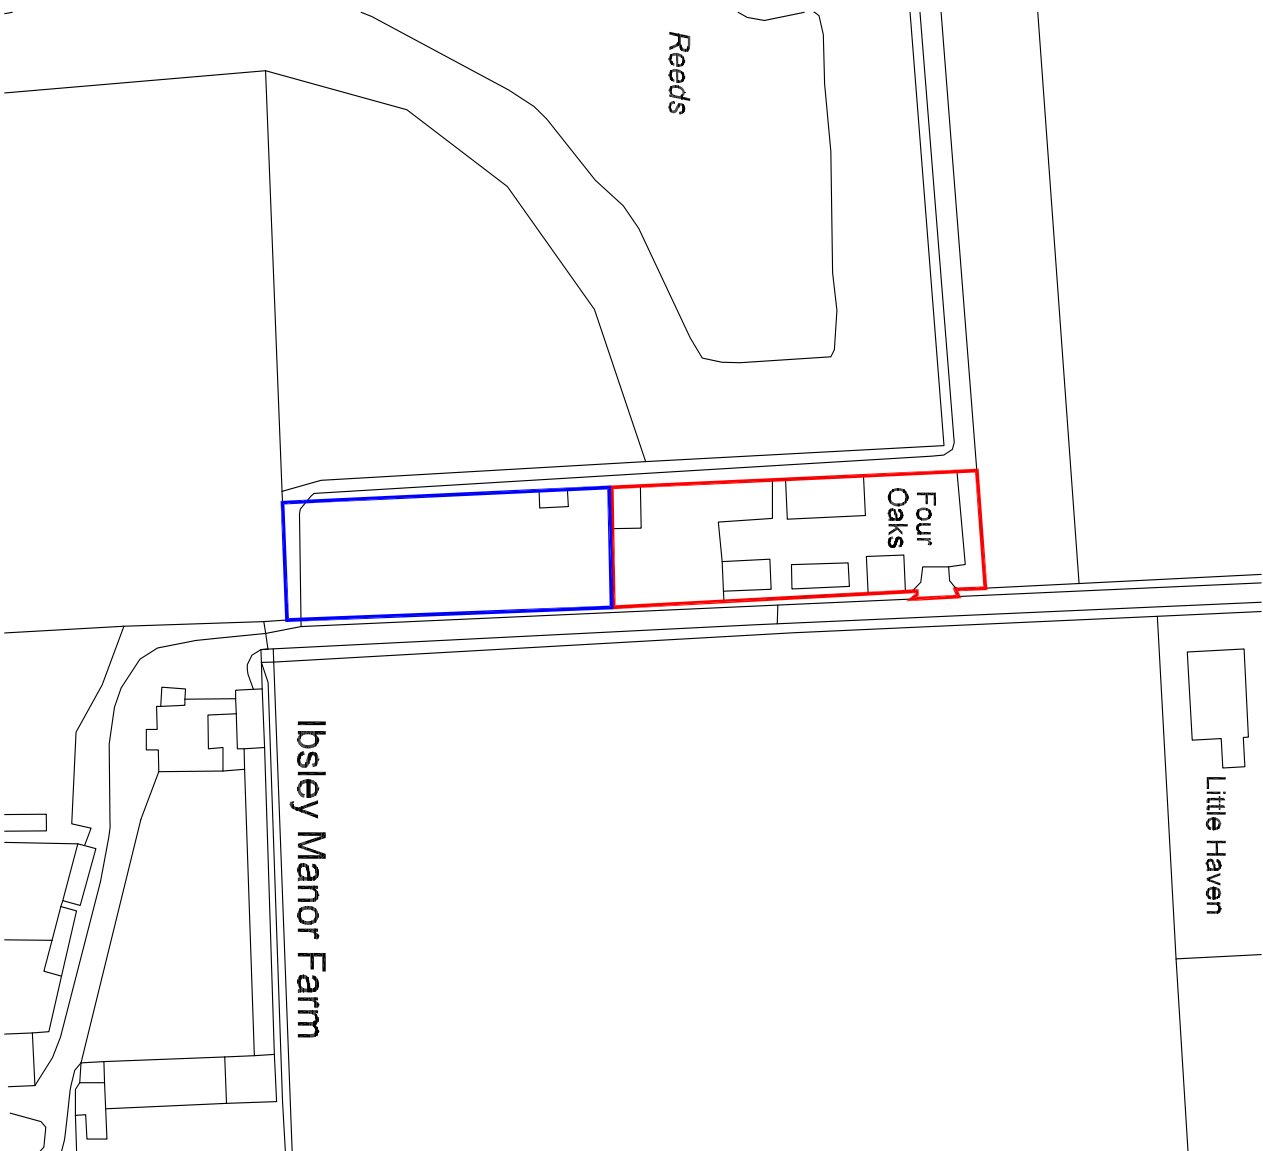


BLOCK PLAN
SCALE 1:500

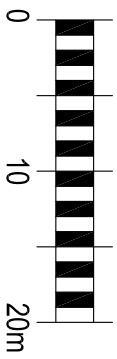

LOCATION PLAN
SCALE 1:1250

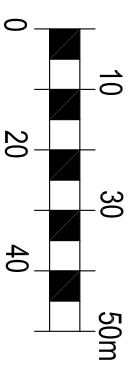

rev.	description	date	by	ch
	drawing status: PLANNING			

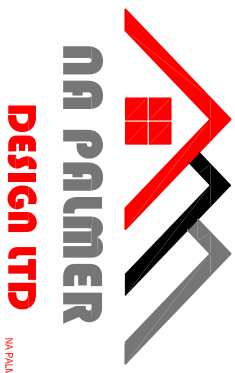

NA PALMER DESIGN LTD
M: 0796110944 E: na@palmerdesign.co.uk

client: MR C COOPER

project: PROPOSED DWELLING
FOUR OAKS
IBSLEY
RINGWOOD BH24 3NP

drawing: BLOCK PLAN
AND
LOCATION PLAN

drawn	scale	checked	date
NAP	1:500 & 1:1250@A3		JAN 23
drawing No.	revision		
10529-PL-01	B		