




Ordnance Survey, (c) Crown Copyright 2023. All rights reserved. Licence number 100022432


Site Location Plan

Scale 1:1250

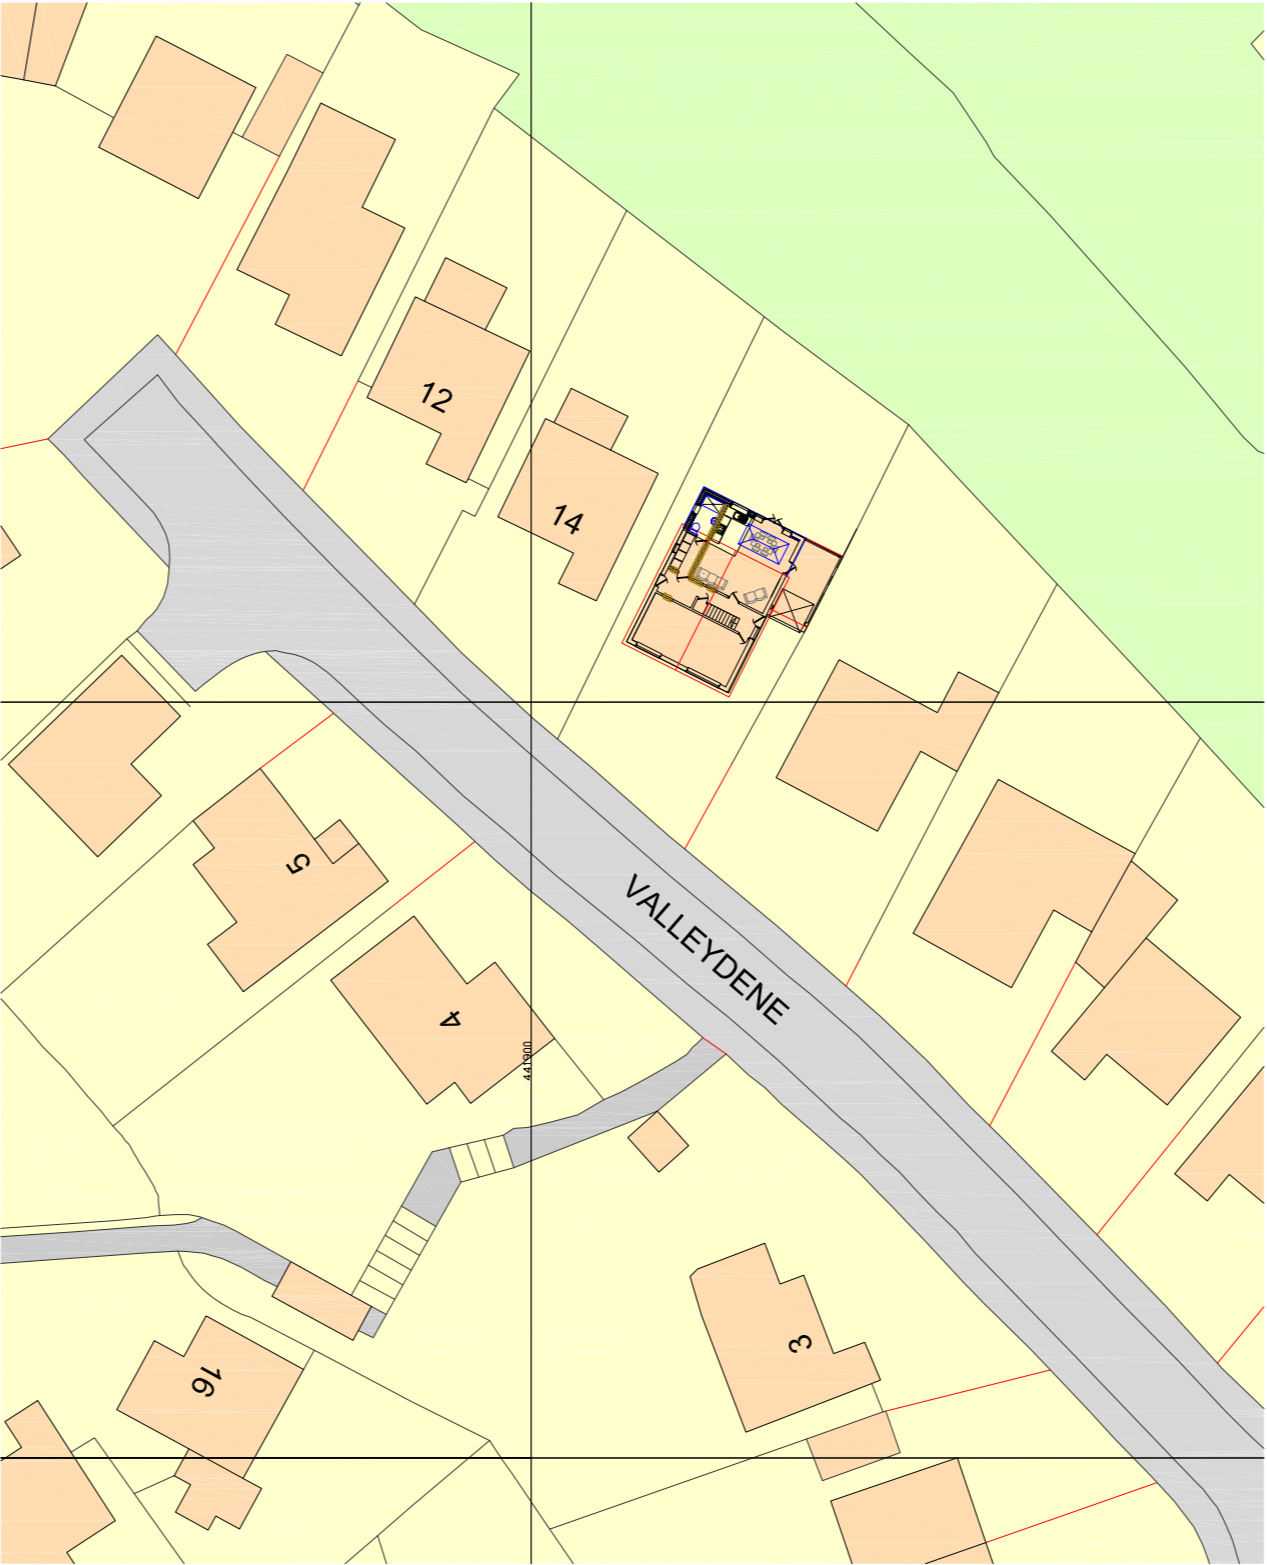


Block Plan

Scale 1:500

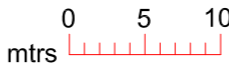

Notes
All dimensions and details to be checked on site by builder prior to commencement of works.
This plan must not be acted upon until it has been approved by the Local Authority.
Client to conform to party wall act of 1996 if required.

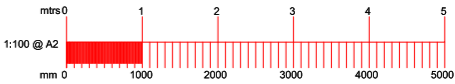

B		
A		
	Date	Revisions

Drawing Title.
Maps

SITE ADDRESS	CLIENT ADDRESS
15 Valleydene Dibden Purlieu Southampton SO45 4NG	

as noted	PAPER SIZE A2
Scale.	Drawn by.
February 2023	R.N.S.
Date.	

Sanders Design Services Ltd

95 Cedar Road
Hythe
Southampton
SO45 3PX

www.sandersdesignservices.co.uk
info@sandersdesignservices.co.uk

023 8020 7195

Drawing No	Revision
twy sht 3	x