


New Barns Solar Panel project

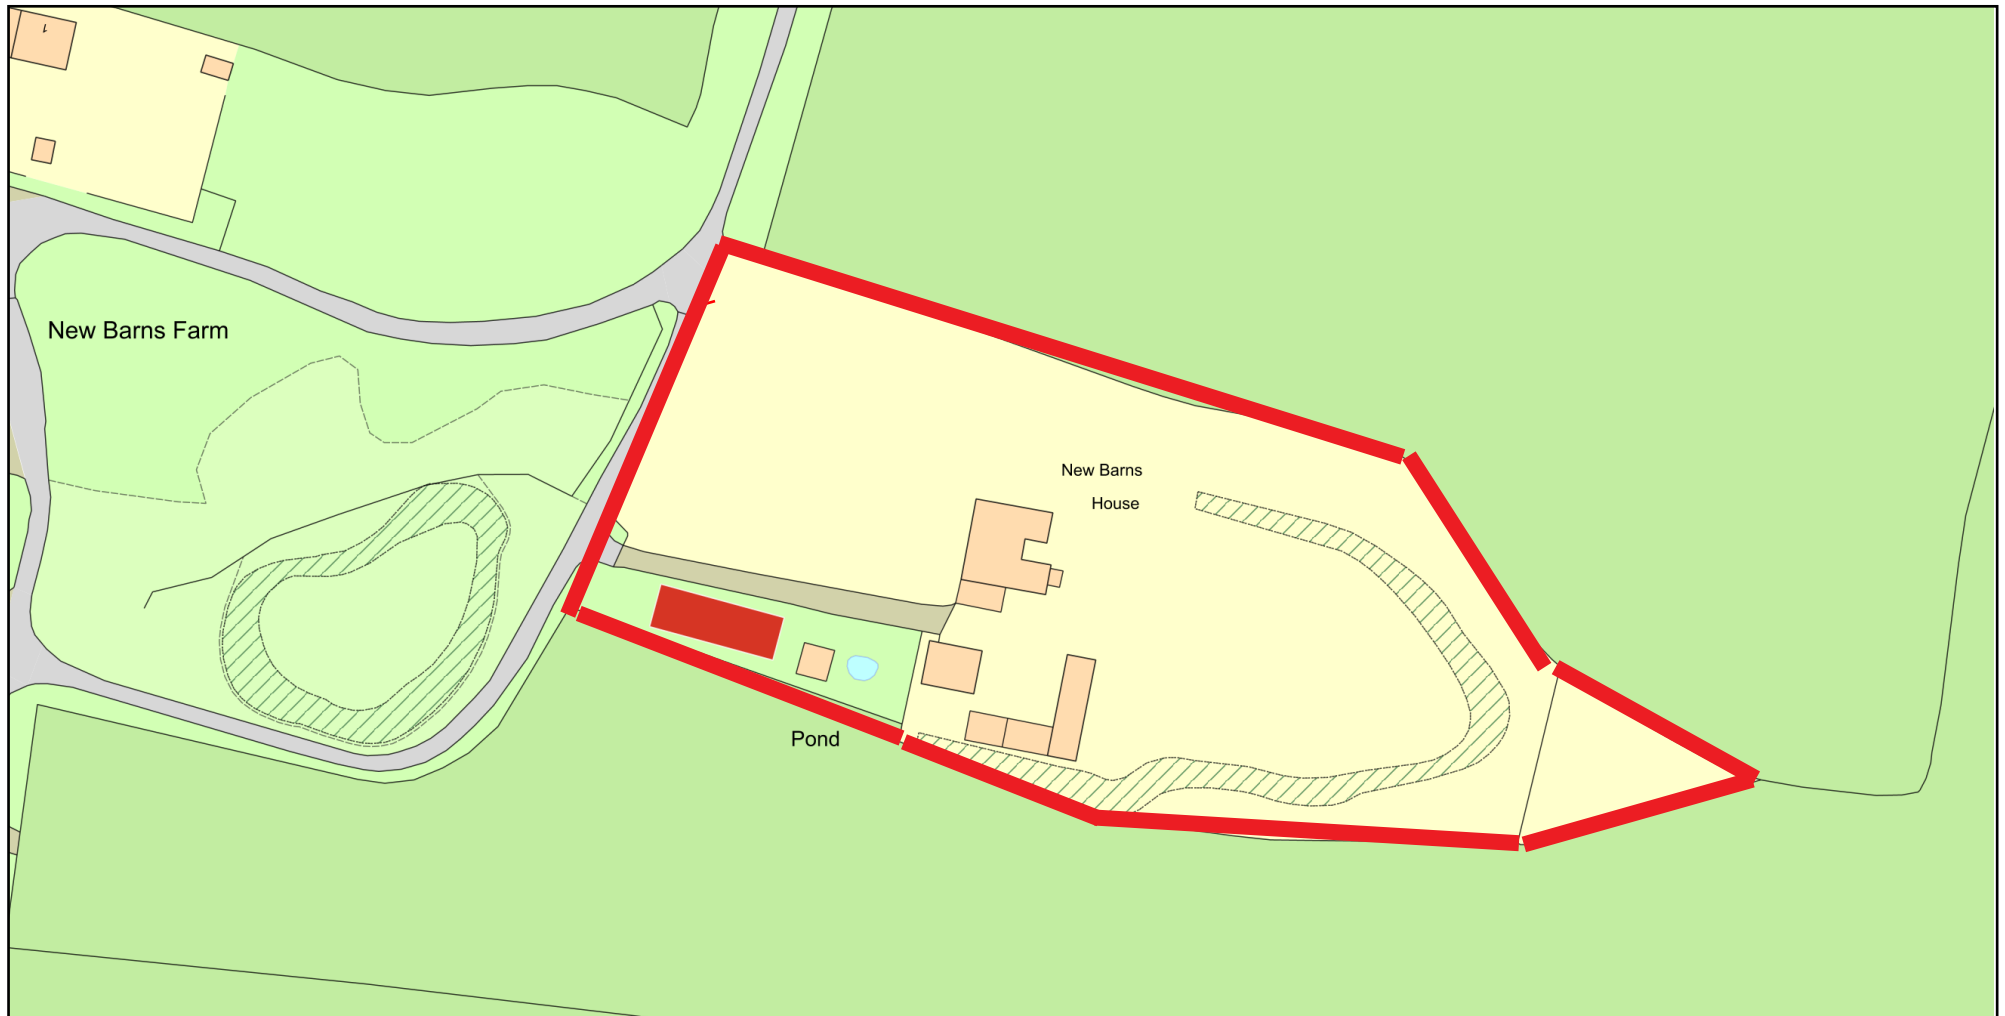

Plan Produced for: Brian Pound

Date Produced: 11 Jan 2023

Plan Reference Number: TQRQM23011144351885

Scale: 1:1250 @ A4

© Crown copyright and database rights 2021 OS 100042766