

LB


24

14


24

Bin Collection

**GENERAL NOTES:-**  
 THIS DRAWING IS TO BE READ IN CONJUNCTION WITH ALL WILTON ARCHITECTURAL SERVICES DRAWINGS FOR THE PROJECT.  
**ACCURACY OF DRAWINGS:-**  
 1/NO DIMENSIONS TO BE SCALED FROM THE DRAWING.  
 2/ALL DIMENSIONS TO BE CHECKED ON SITE.  
 3/ANY DISCREPANCIES BETWEEN DRAWN & SPECIFIED INFORMATION TO BE NOTIFIED IMMEDIATELY.  
 4/IF IN DOUBT ASK.  
**DEMOLITIONS**  
 ALL STRIPPING OUT AND DEMOLITION WORKS ARE SUBJECT TO STRUCTURAL INVESTIGATIONS.

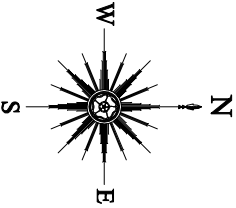

NOTE BAT & NESTING BOXES ARE TO BE POSITIONED AT HIGHEST POINT IN GABLE ENDS, PLEASE REFER TO DRAWING NO.8/1/2022/02 BUNGALOW ELEVATIONS FOR SPECIFICATION AND POSITION.

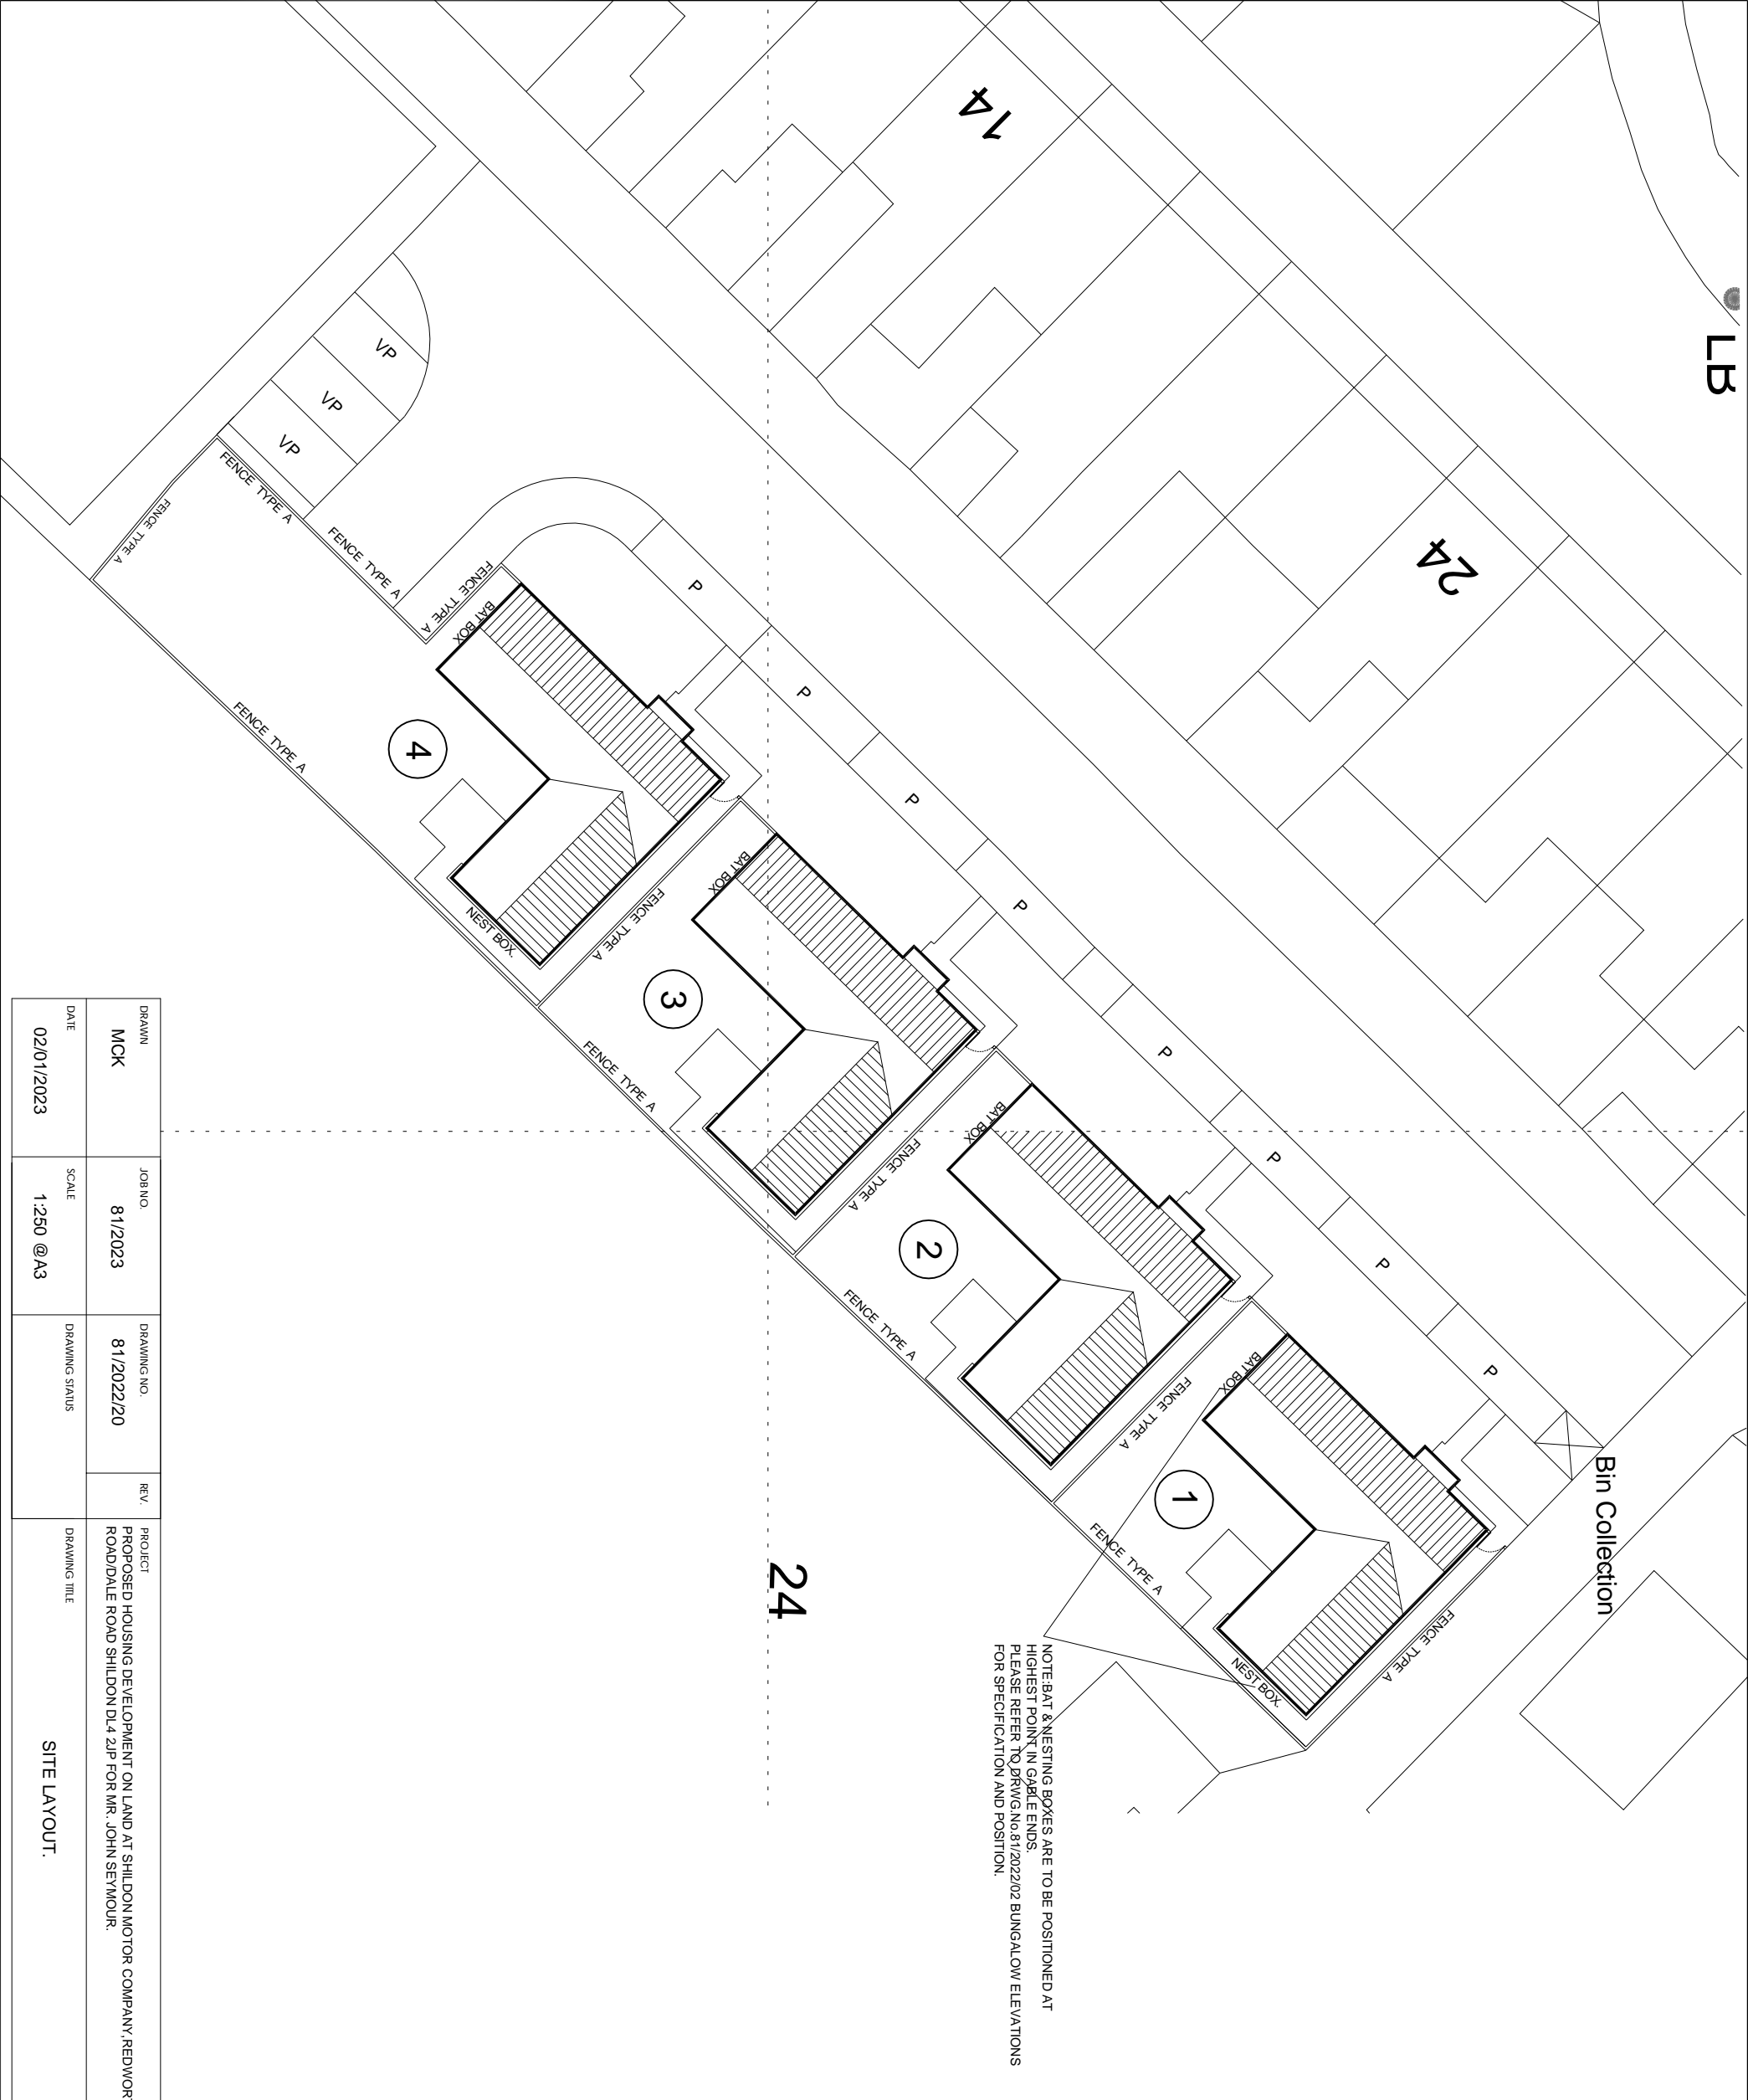

DRAWN	MCK	JOB NO.	81/2023	DRAWING NO.	81/2022/20	REV.		PROJECT	PROPOSED HOUSING DEVELOPMENT ON LAND AT SHILDON MOTOR COMPANY, REDWORTH ROAD/DALE ROAD SHILDON DL4 2JP FOR MR. JOHN SEYMOUR.
DATE	02/01/2023	SCALE	1:250 @A3	DRAWING STATUS		DRAWING TITLE	SITE LAYOUT.		

REVISION	DATE	SPECIFICATION

**WILTON ARCHITECTURAL SERVICES LIMITED**  
 Email:rickkent1@hotmail.co.uk  
 MOB:01822290923