

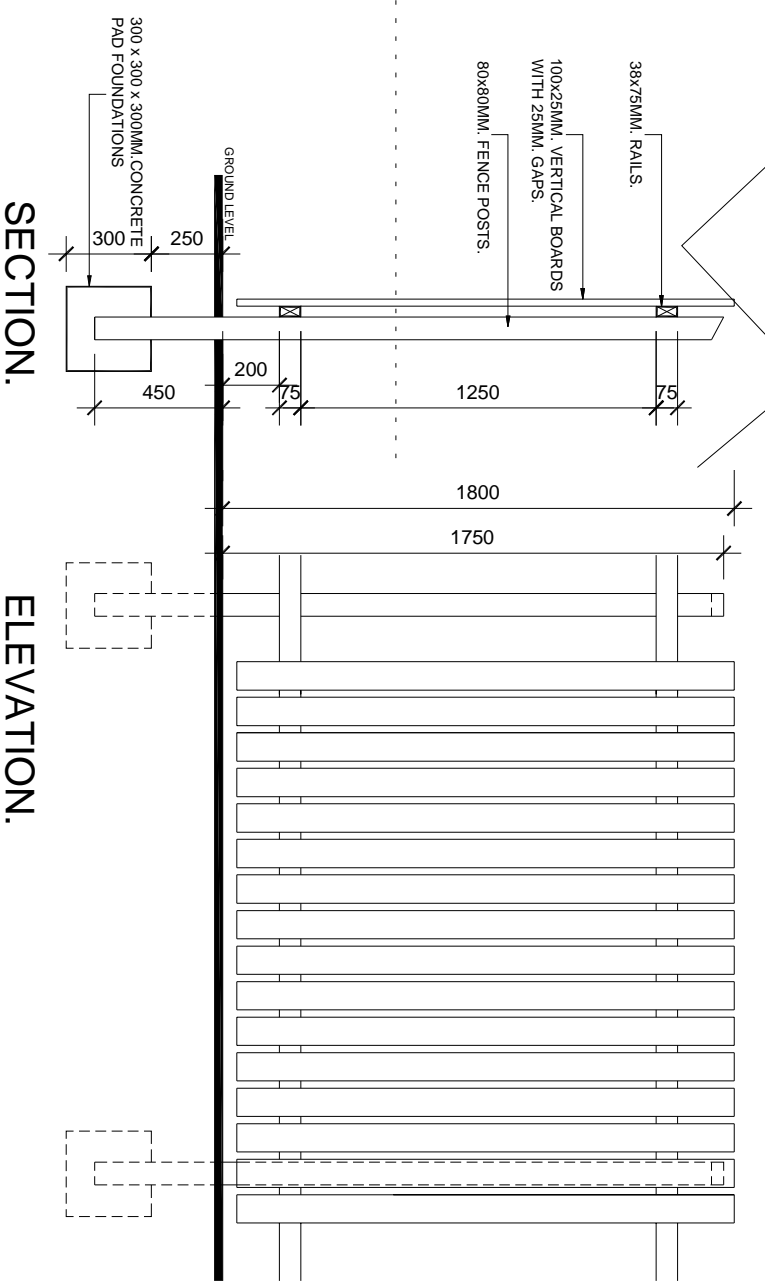
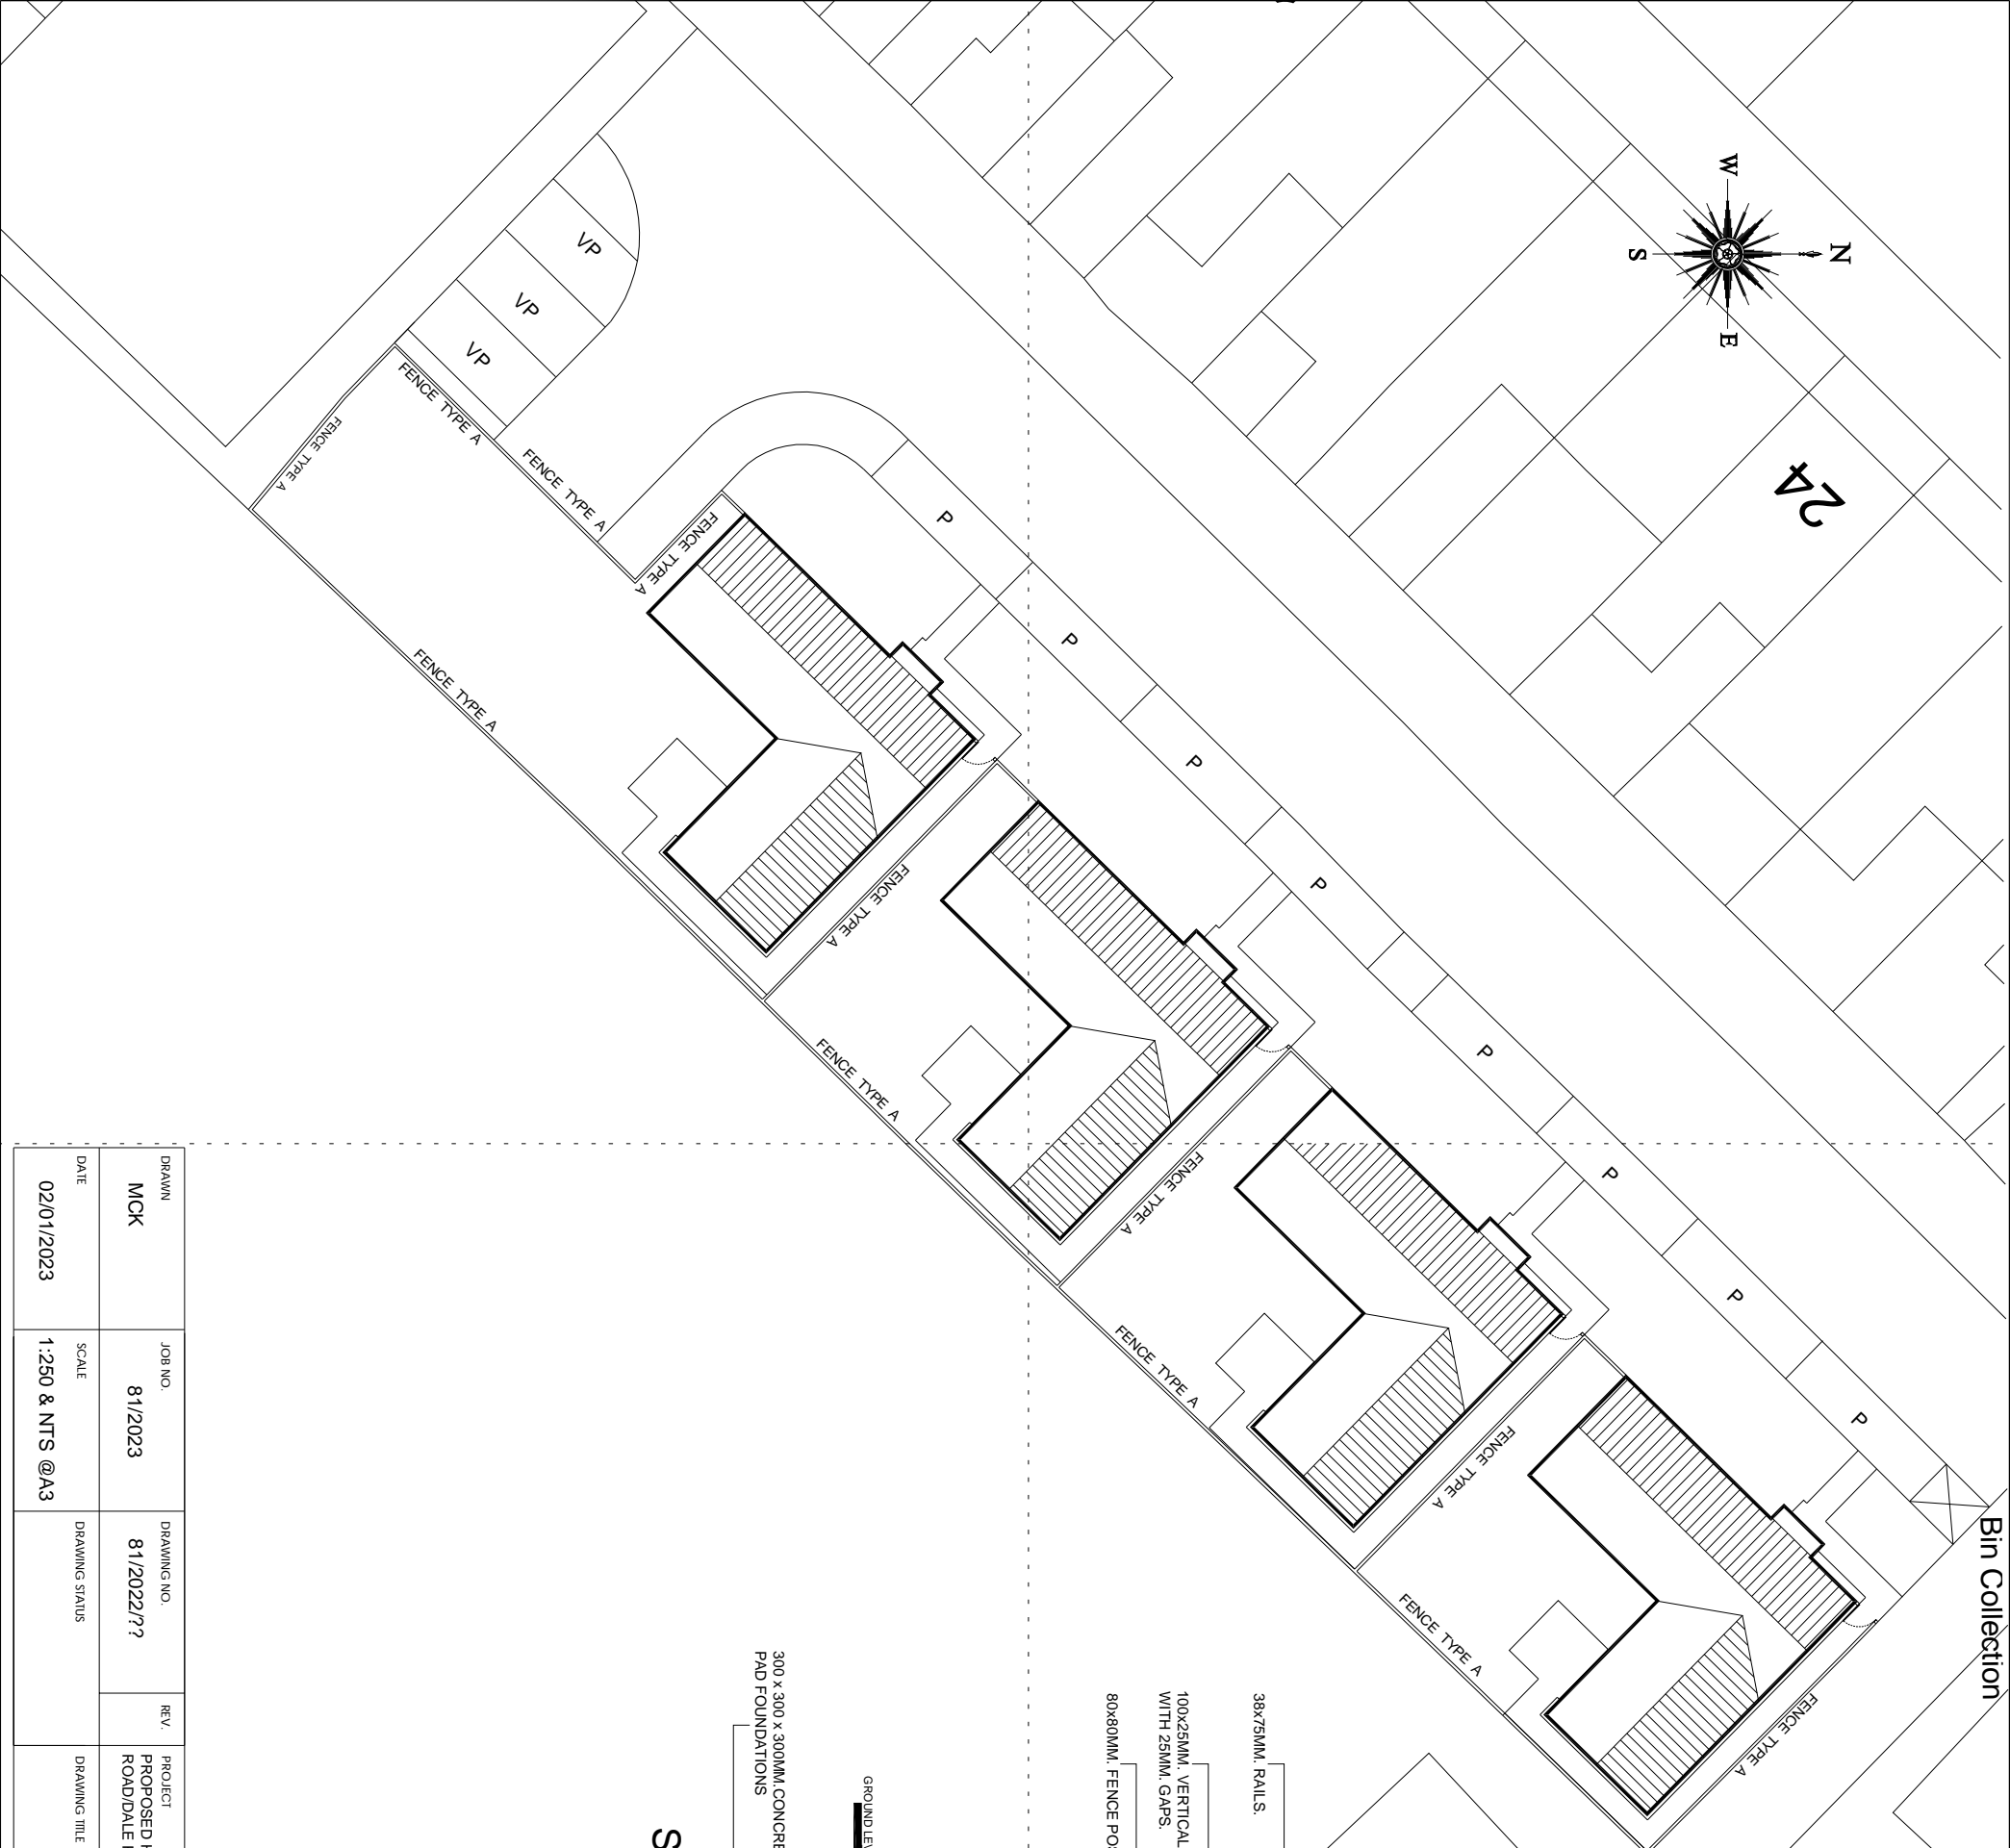


22

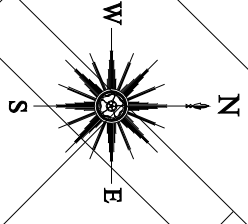

**PLAN**

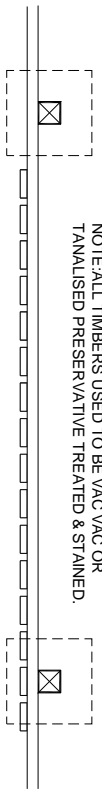

**GENERAL NOTES:-**  
 THIS DRAWING IS TO BE READ IN CONJUNCTION WITH ALL WILTON ARCHITECTURAL SERVICES DRAWINGS FOR THE PROJECT.  
**ACCURACY OF DRAWINGS:-**  
 1/NO DIMENSIONS TO BE SCALED FROM THE DRAWING.  
 2/ALL DIMENSIONS TO BE CHECKED ON SITE.  
 3/ANY DISCREPANCIES BETWEEN DRAWN & SPECIFIED INFORMATION TO BE NOTIFIED IMMEDIATELY.  
 4/IF IN DOUBT-ASK.  
**DEMOLITIONS**  
 ALL STRIPPING OUT AND DEMOLITION WORKS ARE SUBJECT TO STRUCTURAL INVESTIGATIONS.

DRAWN	JOB NO.	DRAWING NO.	REV.	PROJECT
MCK	81/2023	81/2022??		PROPOSED HOUSING DEVELOPMENT ON LAND AT SHILDON MOTOR COMPANY, REDWORTH ROAD/DALE ROAD SHILDON DL4 2JP FOR MR. JOHN SEYMOUR.
DATE	SCALE	DRAWING STATUS	DRAWING TITLE	
02/01/2023	1:250 & NTS @A3		PLOT ENCLOSURE DETAILS.	

REVISION	DATE	SPECIFICATION

**WILTON ARCHITECTURAL SERVICES LIMITED**  
 Email: mickkent1@hotmail.co.uk  
 MOB: 01823290923