





GROUND FLOOR PLAN

CL 2.1M HEAD HEIGHT



LOFT PLAN

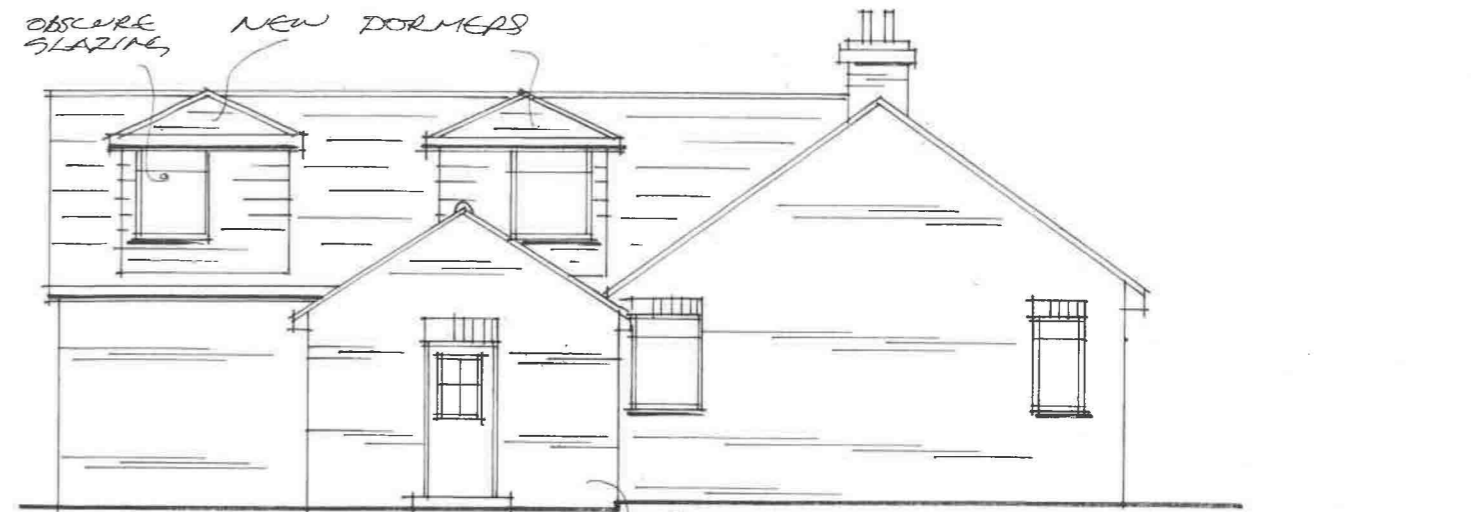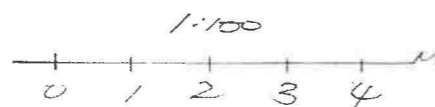

BRICKS TO MATCH

SOUTH ELEVATION

NEW DORMER & HANGING TILES TO MATCH

TILES & BRICKS TO MATCH



REAR ELEVATION



FRONT ELEVATION



D.J. Green & Associates
Planning Design Development

25 Worsley Road, Frintley Green
Surrey GU16 9AS
Tel: 01276 505969

© Copyright

Project PROPOSED ALTERATIONS TO
OAKLANDS
POTBRIDGE ROAD
HOOK RG29 1JW

Client MR & MRS WILCOX

Scale 1:100
CA3

Date FEB
2023

Drawn DJG

Drwg. No. 902-1

Rev

ROOF & BLOCK PLAN

1:500 0 5 10 15 20 M



LOCATION PLAN 1:1250

COPYRIGHT LICENSE NO. 100042226

0 10 20 30 40 50 M




D.J. Green & Associates
Planning Design Development

25 Worsley Road, Frimley Green
Surrey GU16 9AS
Tel: 01276 505969


© Cop, right

Project	PROPOSED ALTERATIONS TO OAKLANDS POTBRIDGE RD RG29 1JW HOOK		
Client	MR & MRS WILCOX		
Scale	AS NOTED	Date	FEB 2023
	CA4		
Drwg. No.	902-2	Rev	

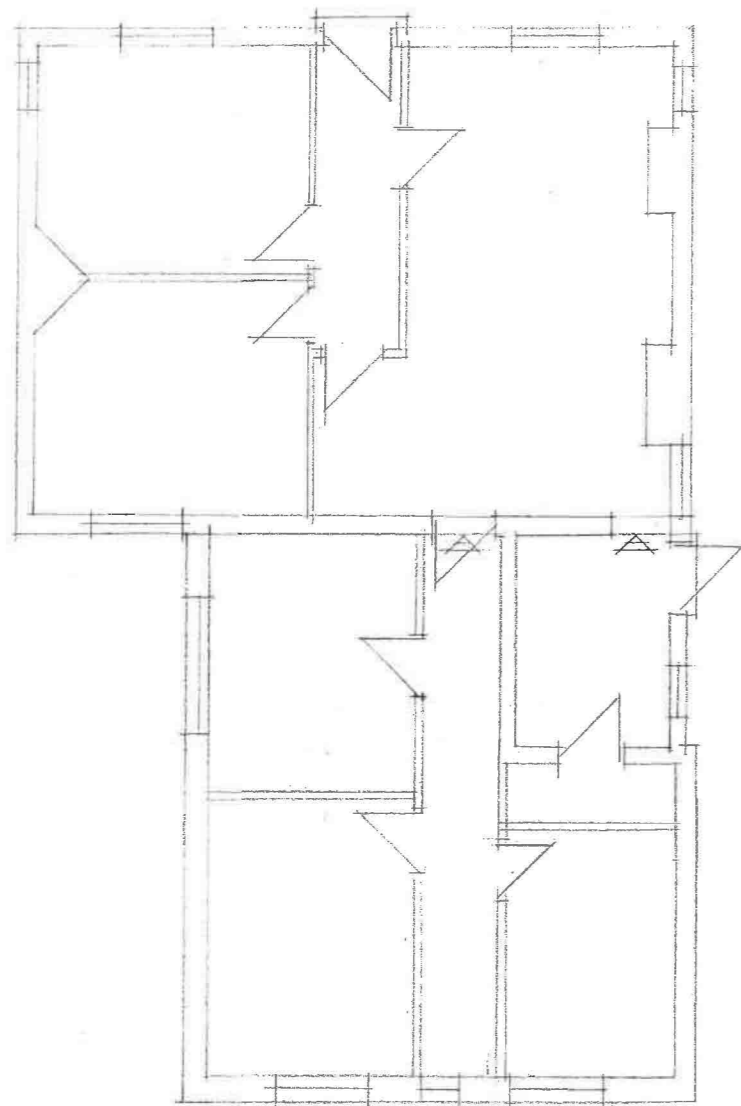


GROUND FLOOR PLAN


1:100
0 1 2 3 4 M

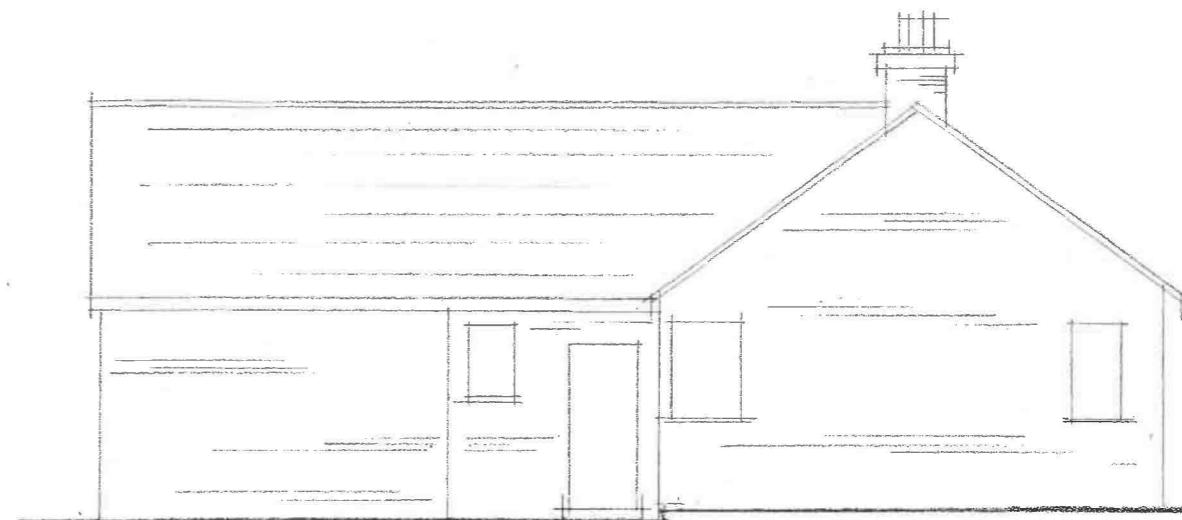


SOUTH ELEVATION

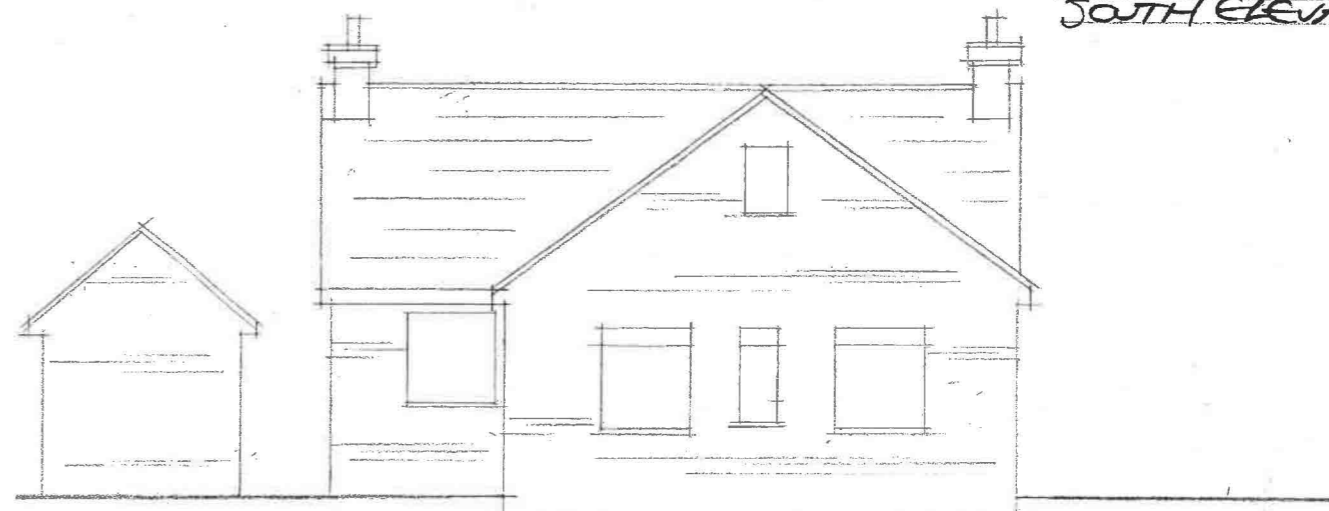


REAR ELEVATION

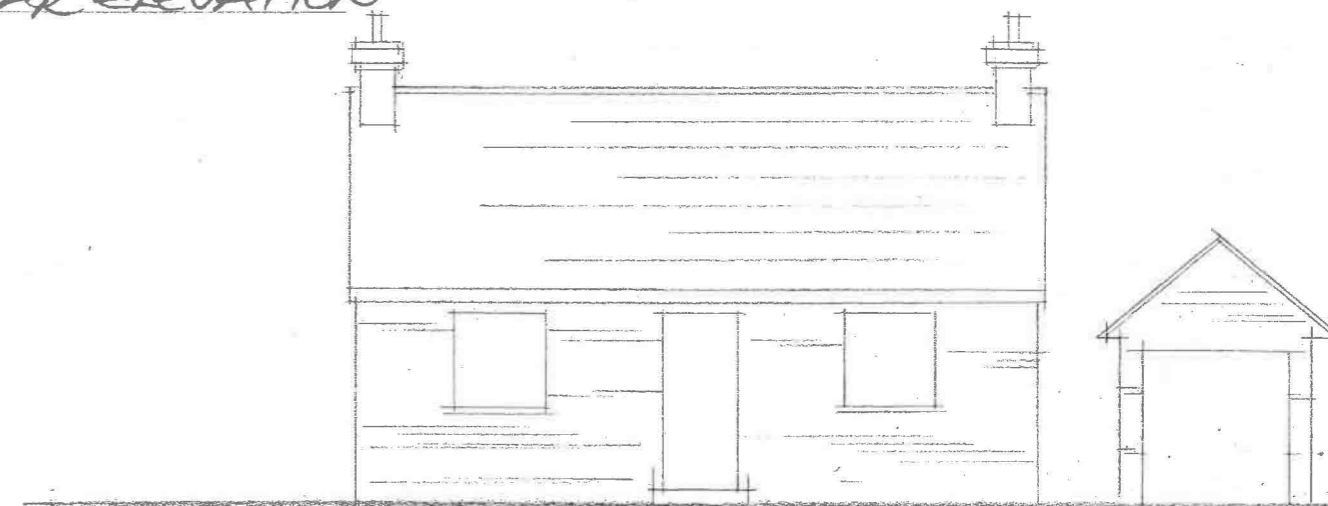

FRONT ELEVATION

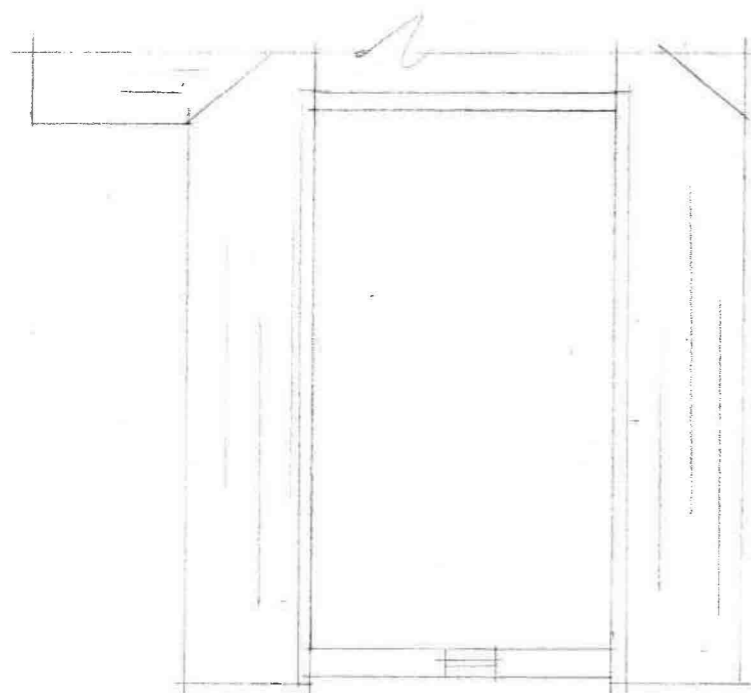


LOFT PLAN

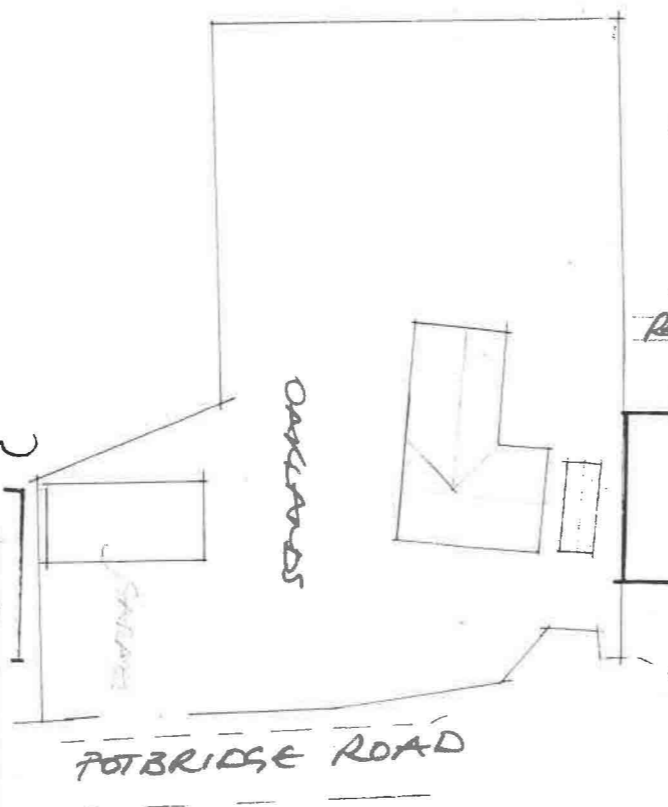

ROOF & BLOCK PLAN
1:500 0 5 10 15 M



 D.J. Green & Associates Planning Design Development 25 Worsley Road, Frimley Green Surrey GU16 9AS Tel: 01276 505969 © Copyright	Project EXISTING DWELLING OAKLANDS POTBRIDGE ROAD HOOK RG29 1JW	
	Client MR & MRS WILCOX	
	Scale 1:100 U.N.O. Date FEB 2023 CA3	Drawn DJG
	Drwg. No. 902-3	Rev