


26 Temple Way

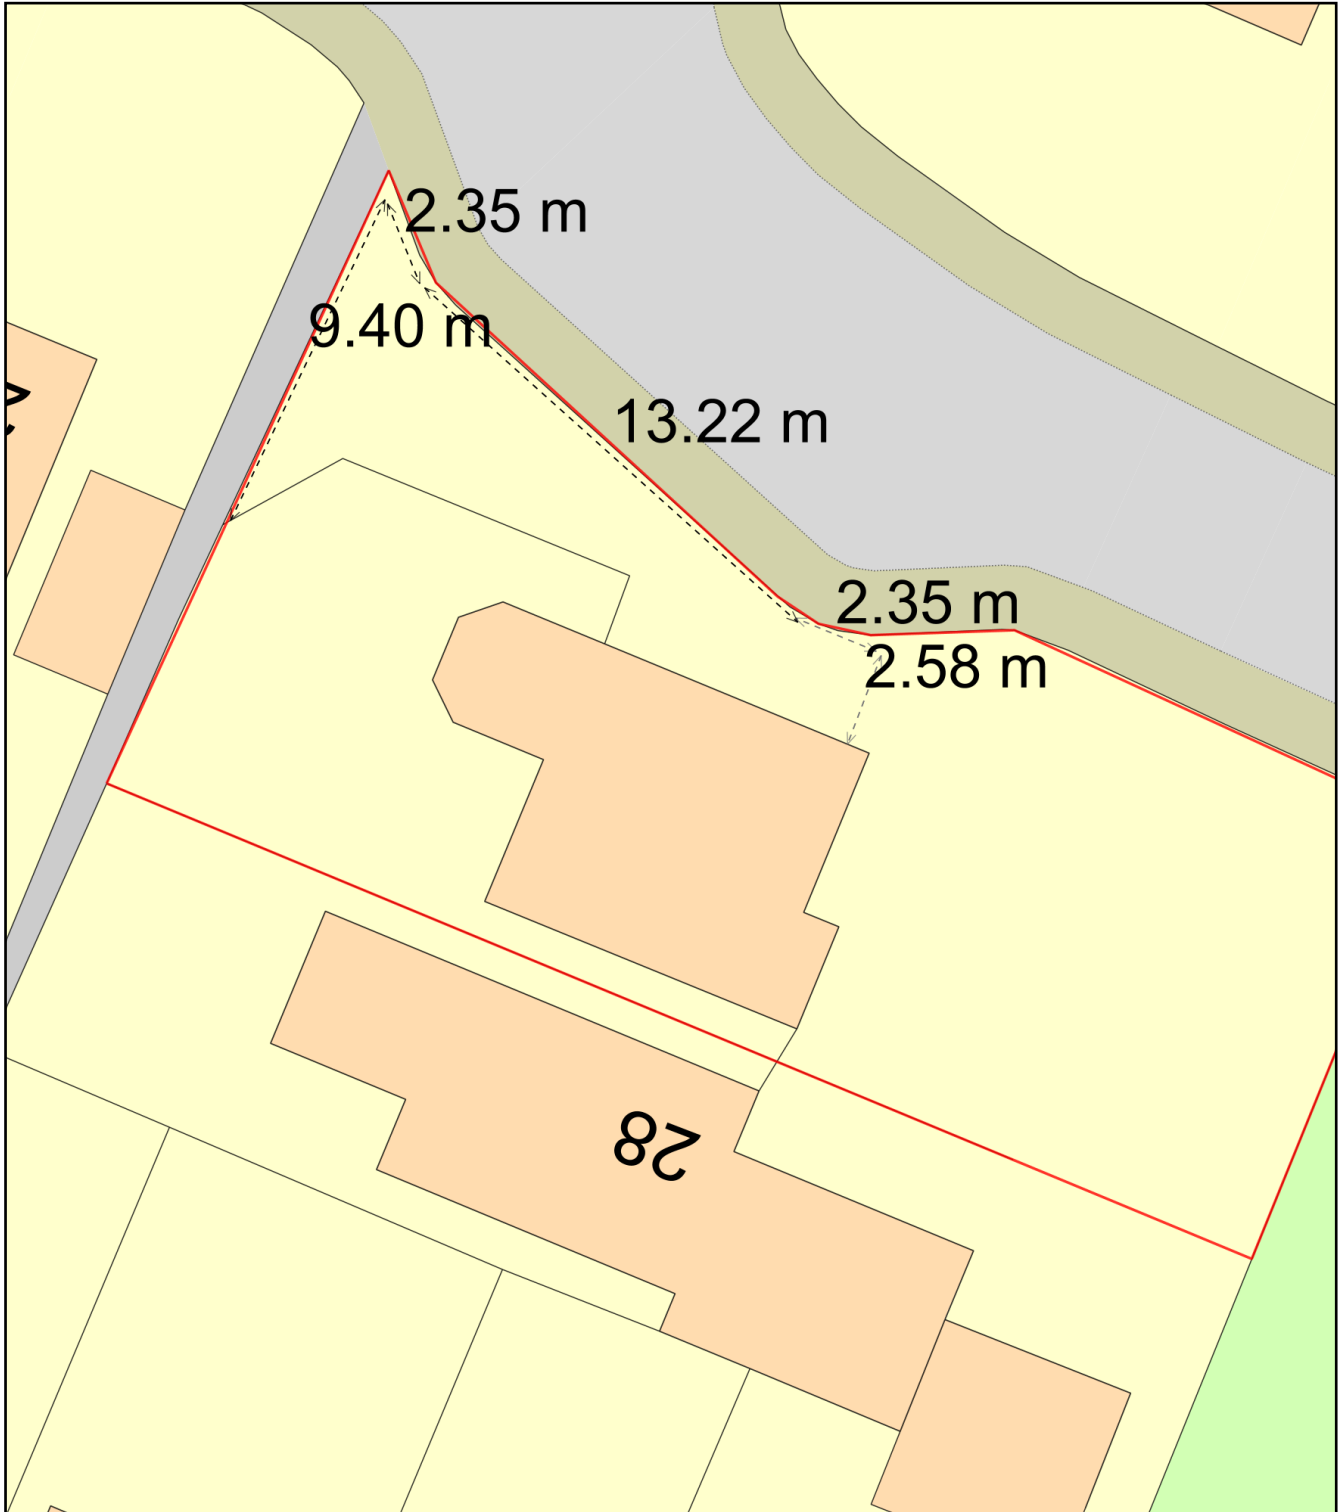

Plan Produced for: New Fence

Date Produced: 17 Feb 2023

Plan Reference Number: TQRQM23048152708412

Scale: 1:200 @ A4