


26 Temple Way - Location Plan

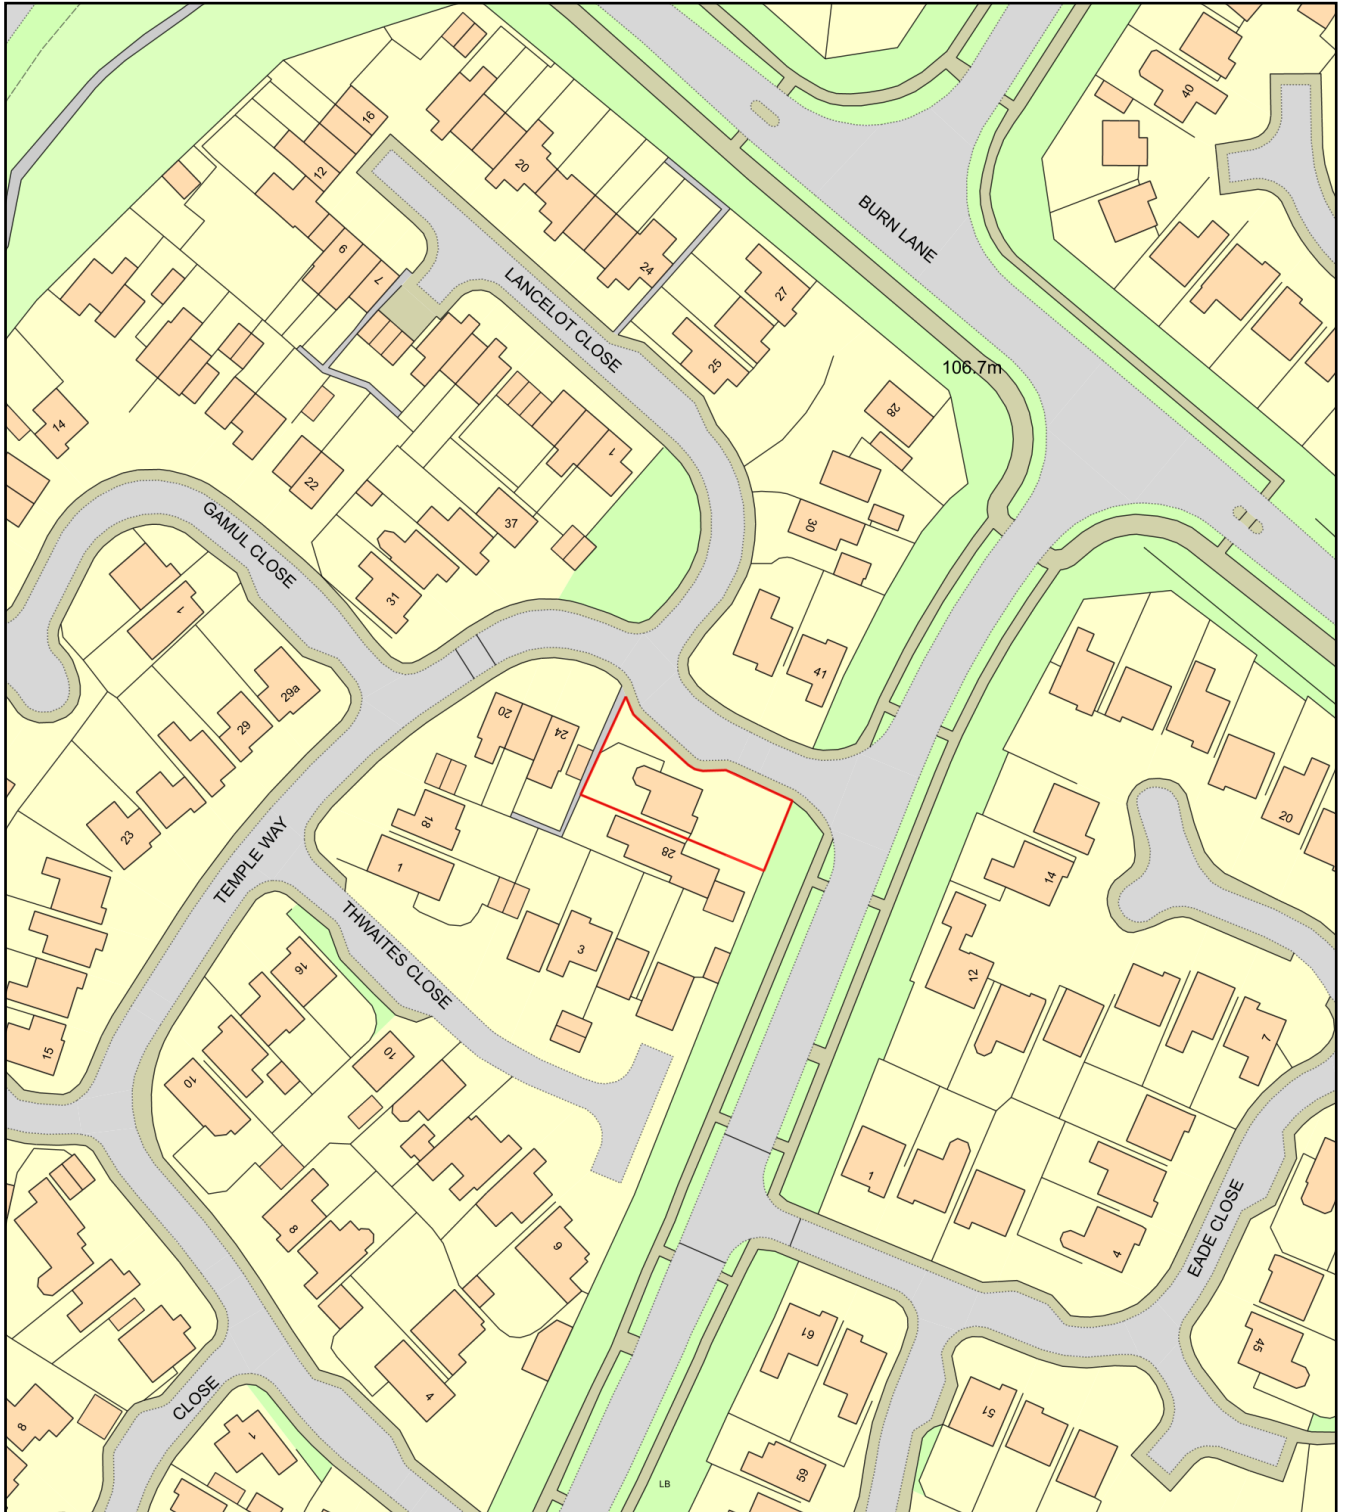

Plan Produced for: New Fence

Date Produced: 17 Feb 2023

Plan Reference Number: TQRQM23048154443326

Scale: 1:1250 @ A4