


Location Plan - Farm Buildings at Honeydene Mill Lane Diddlebury, Shropshire, SY7 9DH

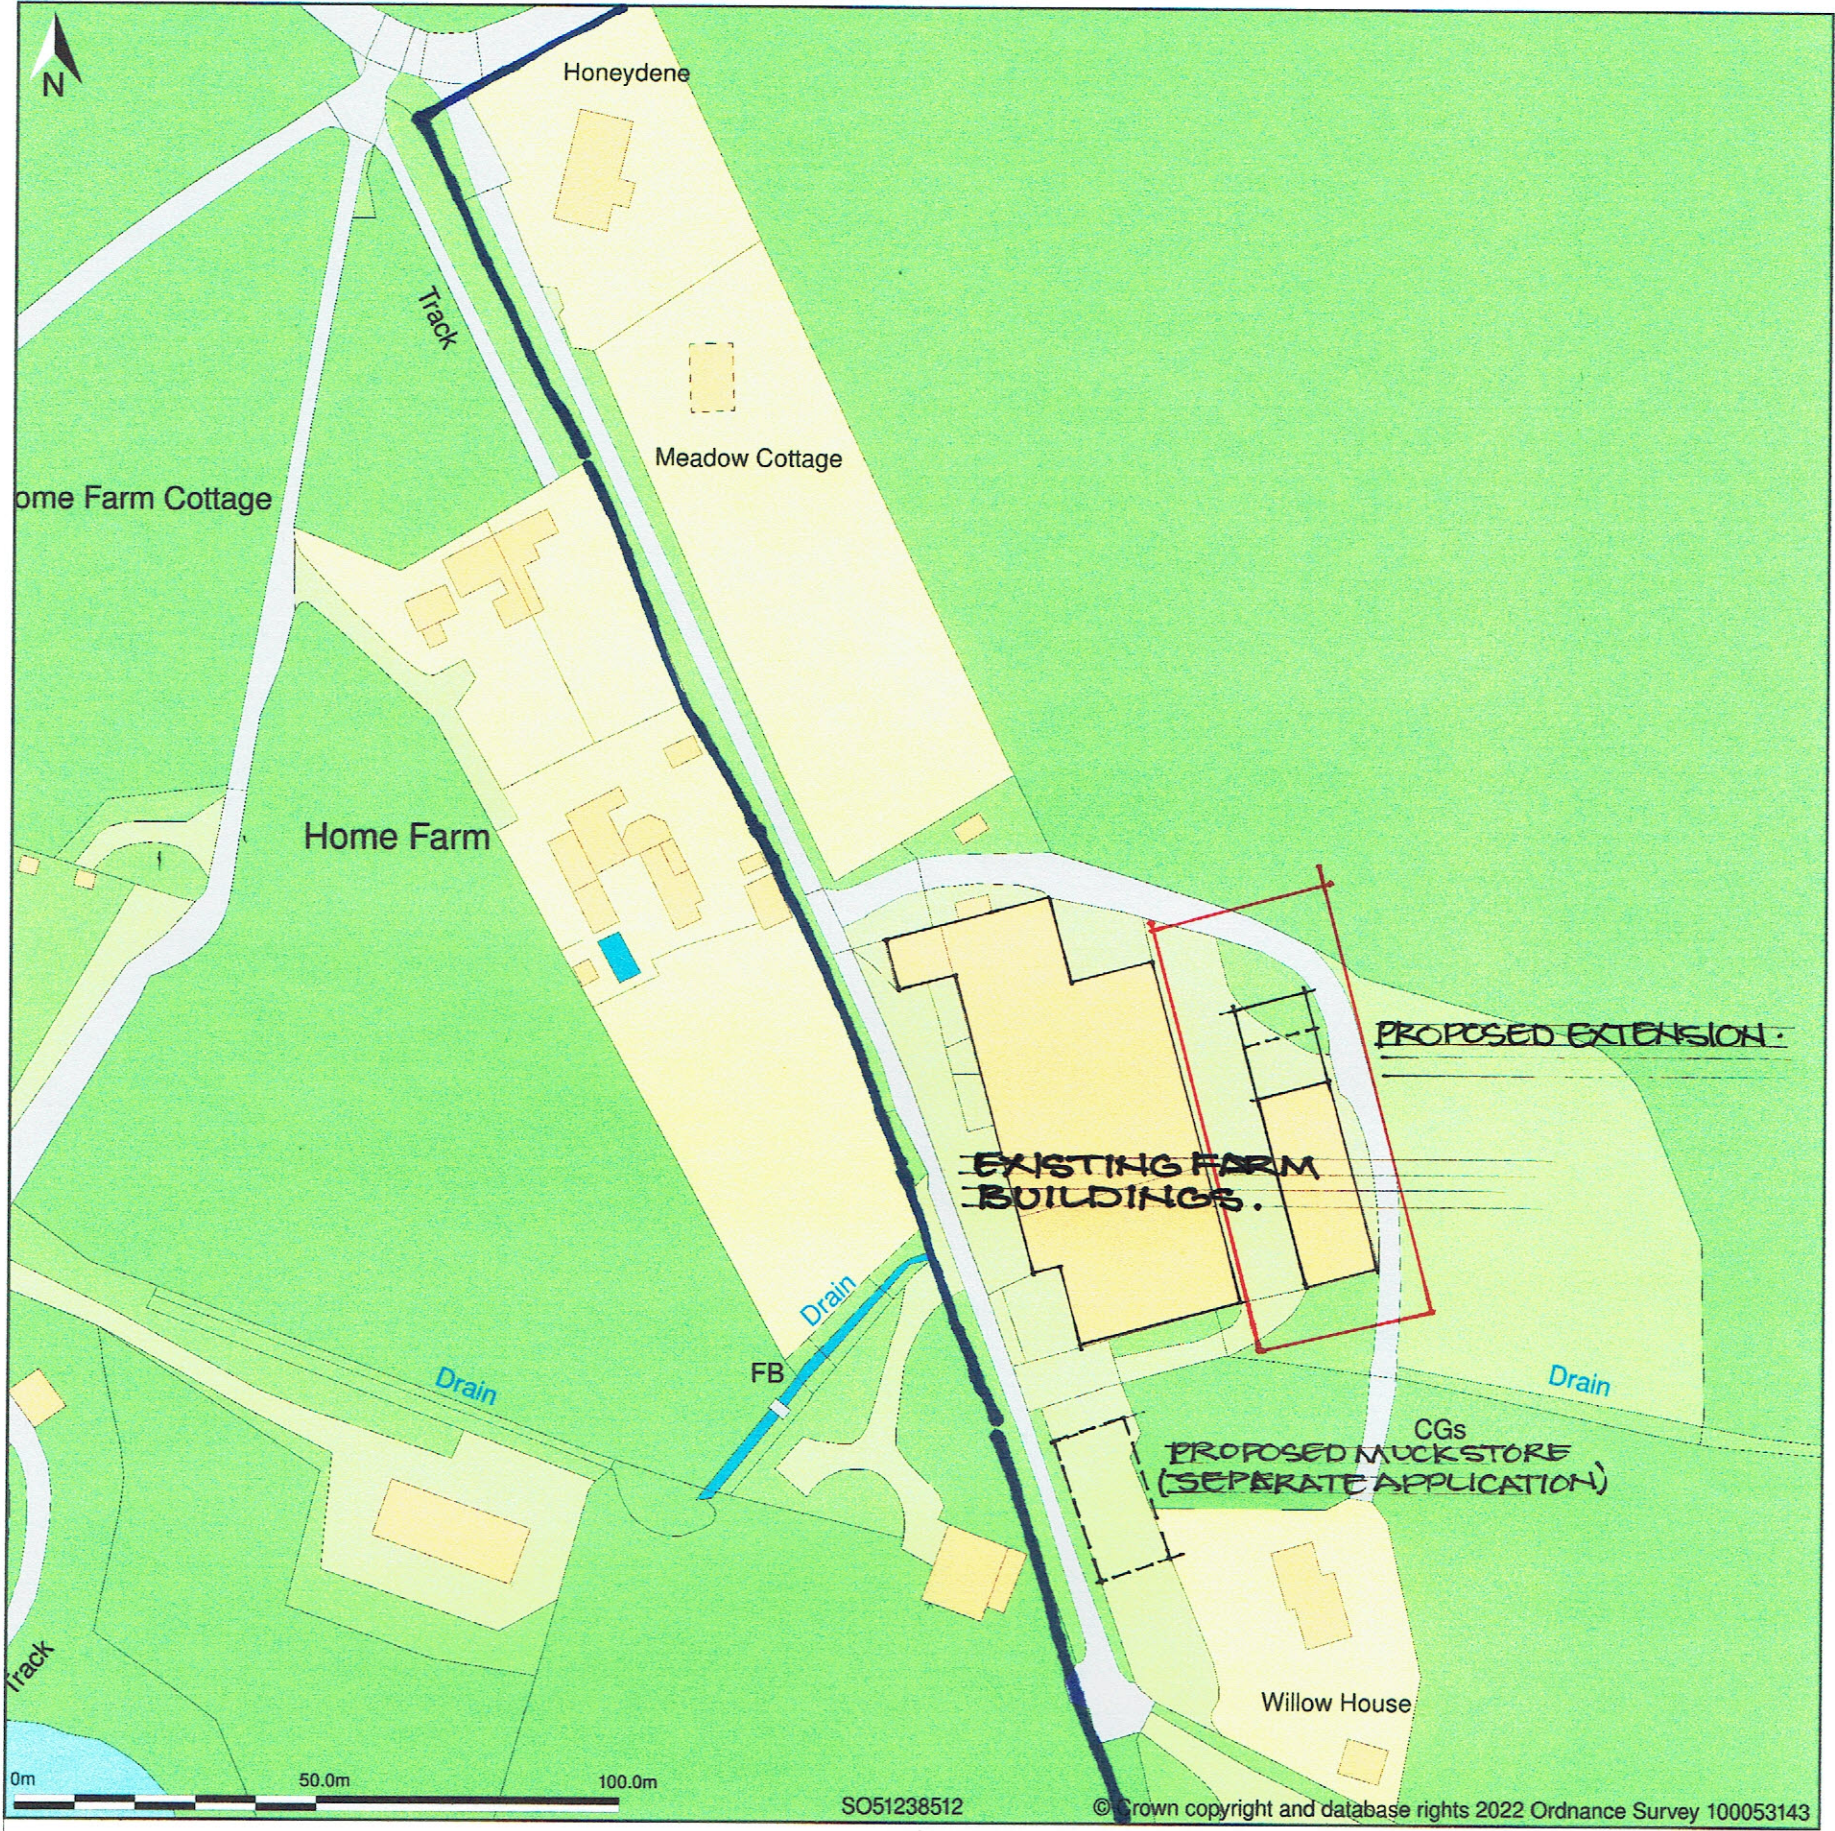

Location Plan shows area bounded by: 351080.63, 284978.2 351380.63, 285278.2 (at a scale of 1:1250), OSGridRef: SO51238512. The representation of a road, track or path is no evidence of a right of way. The representation of features as lines is no evidence of a property boundary.

Produced on 18th Jan 2022 from the Ordnance Survey National Geographic Database and incorporating surveyed revision available at this date. Reproduction in whole or part is prohibited without the prior permission of Ordnance Survey. © Crown copyright 2022. Supplied by <https://www.buyaplan.co.uk> digital mapping a licensed Ordnance Survey partner (100053143). Unique plan reference: #00699106-30D66E

Ordnance Survey and the OS Symbol are registered trademarks of Ordnance Survey, the national mapping agency of Great Britain. Buy A Plan logo, pdf design and the [www.buyaplan.co.uk](http://www.buyaplan.co.uk) website are Copyright © Pass Inc Ltd 2022

**EXTENSION TO GENERAL PURPOSE AGRICULTURAL BUILDING · LOCATION PLAN ·**

**Red Brick Barn Architectural Design Ltd**

**Extension of General Purpose Agricultural Building**

Honeydene Farm Diddlebury Craven Arms SY7 9DH

For E C Morgan and Son

Scale: Date: Drg No.

1:1250 17.01.2022 10.  
@ A3