
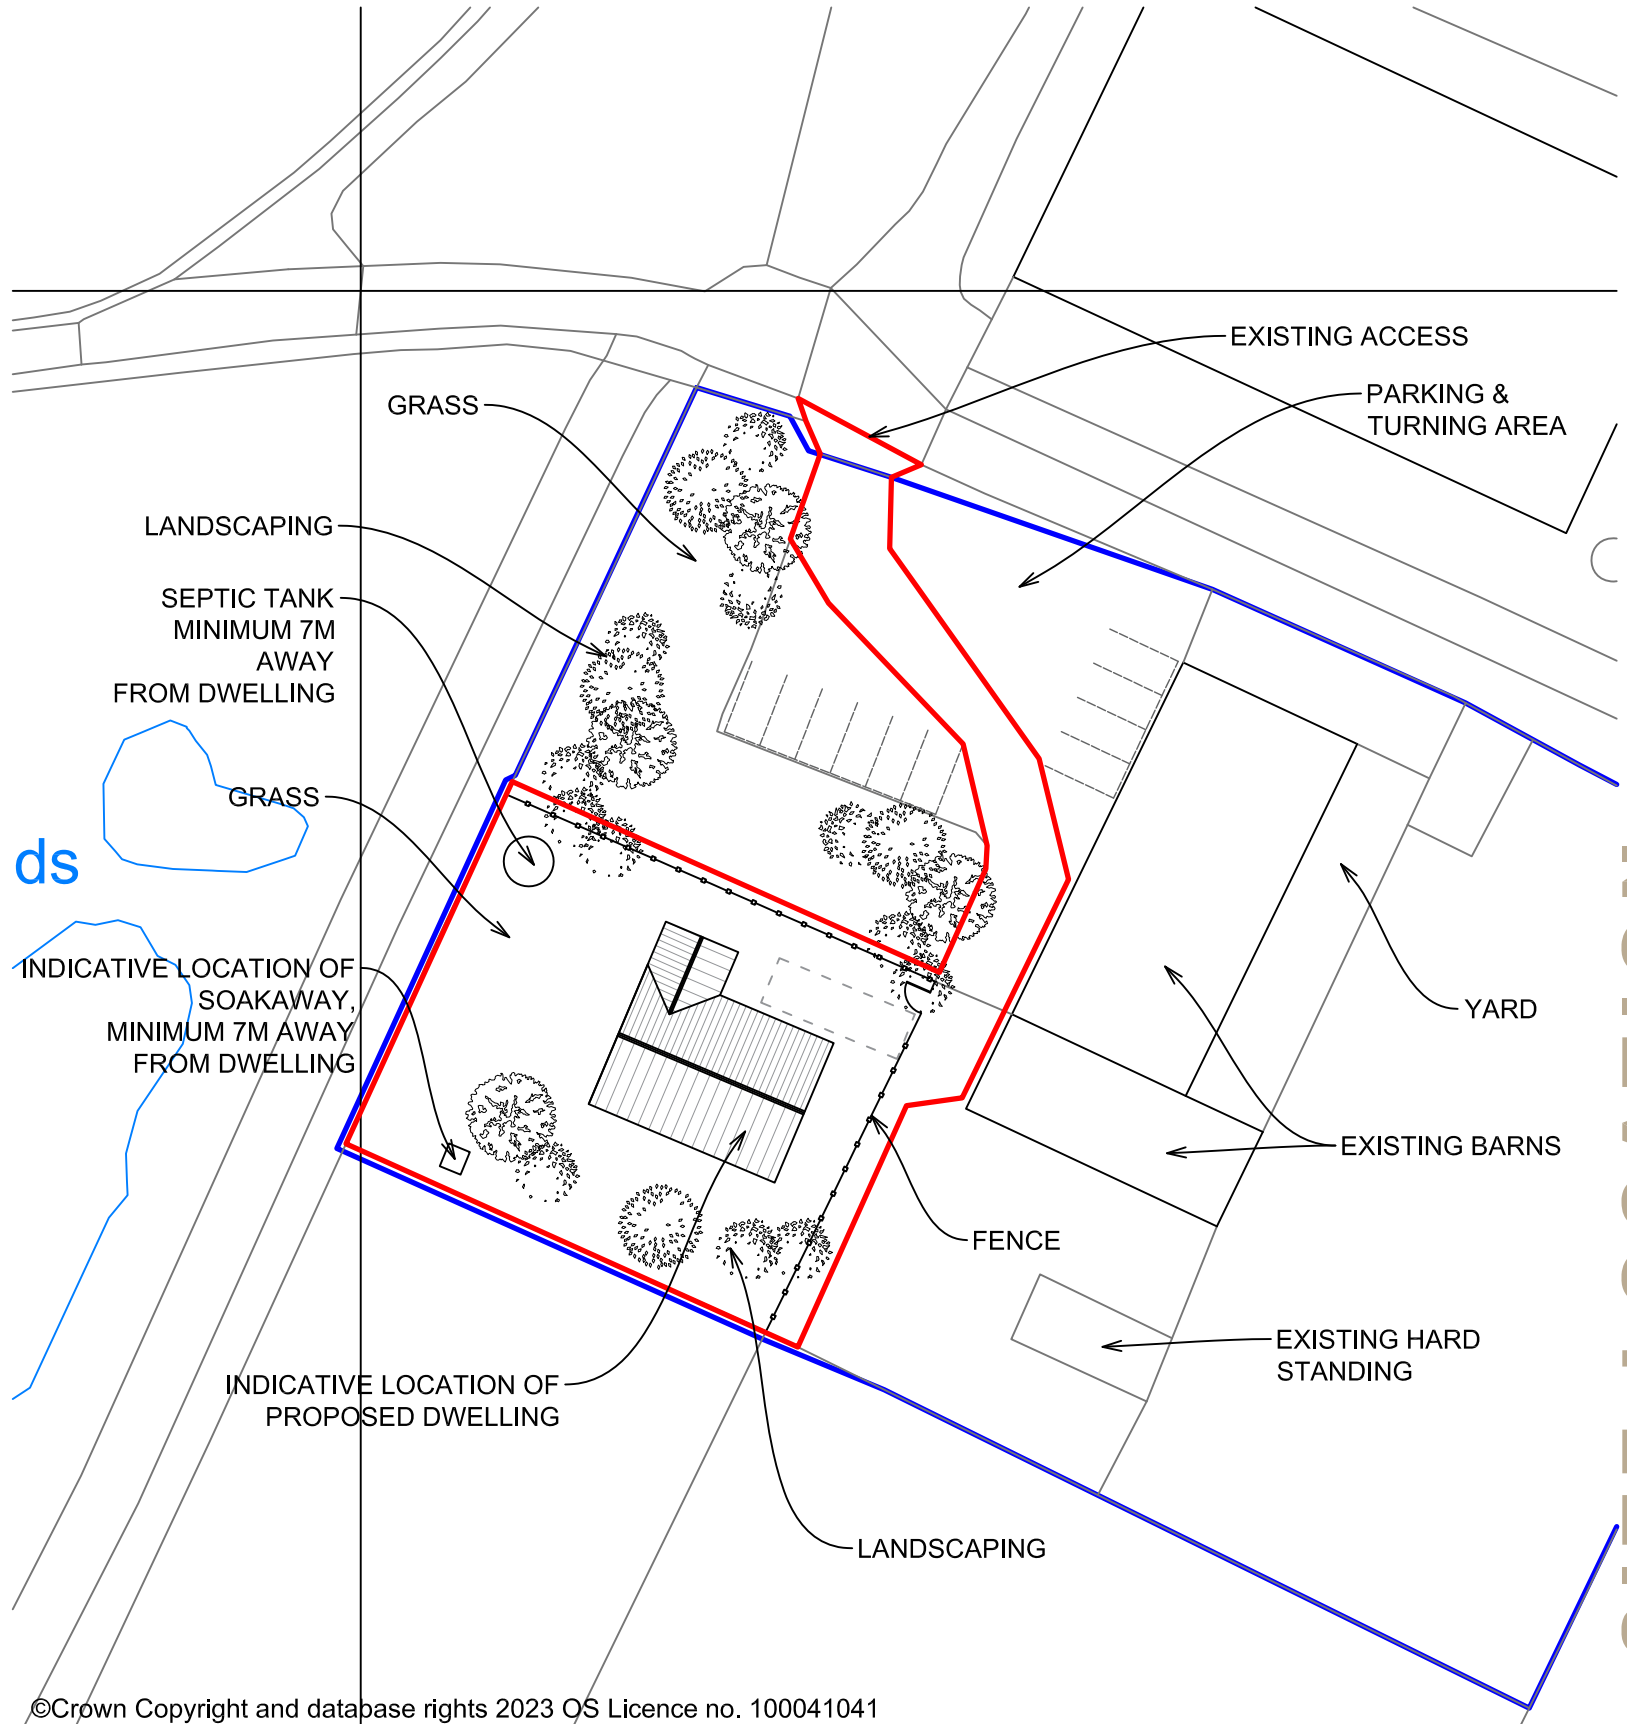


©Crown Copyright and database rights 2023 OS Licence no. 100041041

### LOCATION PLAN


Scale 1:2500

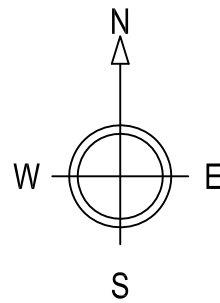

©Crown Copyright and database rights 2023 OS Licence no. 100041041

### BLOCK PLAN

Scale 1:500

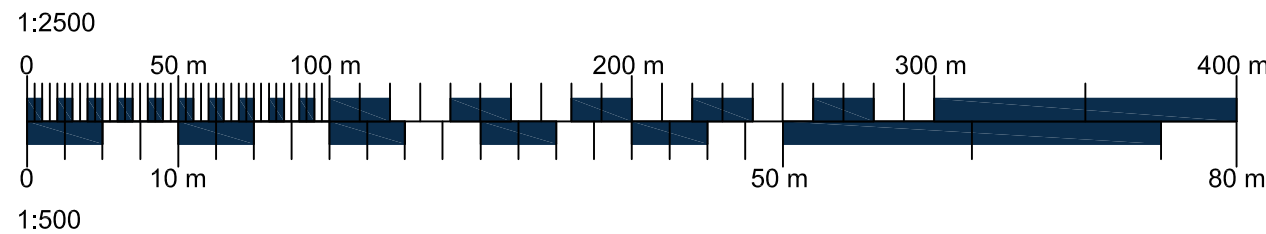

- NOTES:
1. Use written dimensions only. All dimensions to be checked on site and any discrepancies reported to ACORUS immediately. If in doubt ask.
  2. Where relevant, significant hazards have been identified on the drawing. Hazards which should be obvious to a competent contractor or unforeseeable have not been identified.
  3. This drawing is confidential and remains the exclusive property of ACORUS.
  4. Ordnance Survey Paper Map Copying Licence Number: 100039456.
- © ACORUS Rural Property Services Ltd.



Rev.	Date	Description	Dwn	Chk
Rev.	Date	Amendment	Drawn	Checked

PROJECT				
JAMES				
TALLA FARM				
NG6 8UJ				
TITLE				
SITE LOCATION & BLOCK PLAN				
PROPOSED DWELLING				
SCALE				
AS SHOWN @A3	DATE	DRAWN BY	CHECKED BY	
	02/23	EB	BB	
JOB NO.				
JTF/BB23/010	DRAWING NO.		REVISION	
	100_01			



**acorus**

Planning. Design. Property.

acorus.co.uk

SITE LOCATION