






EXISTING REAR ELEVATION 1:50

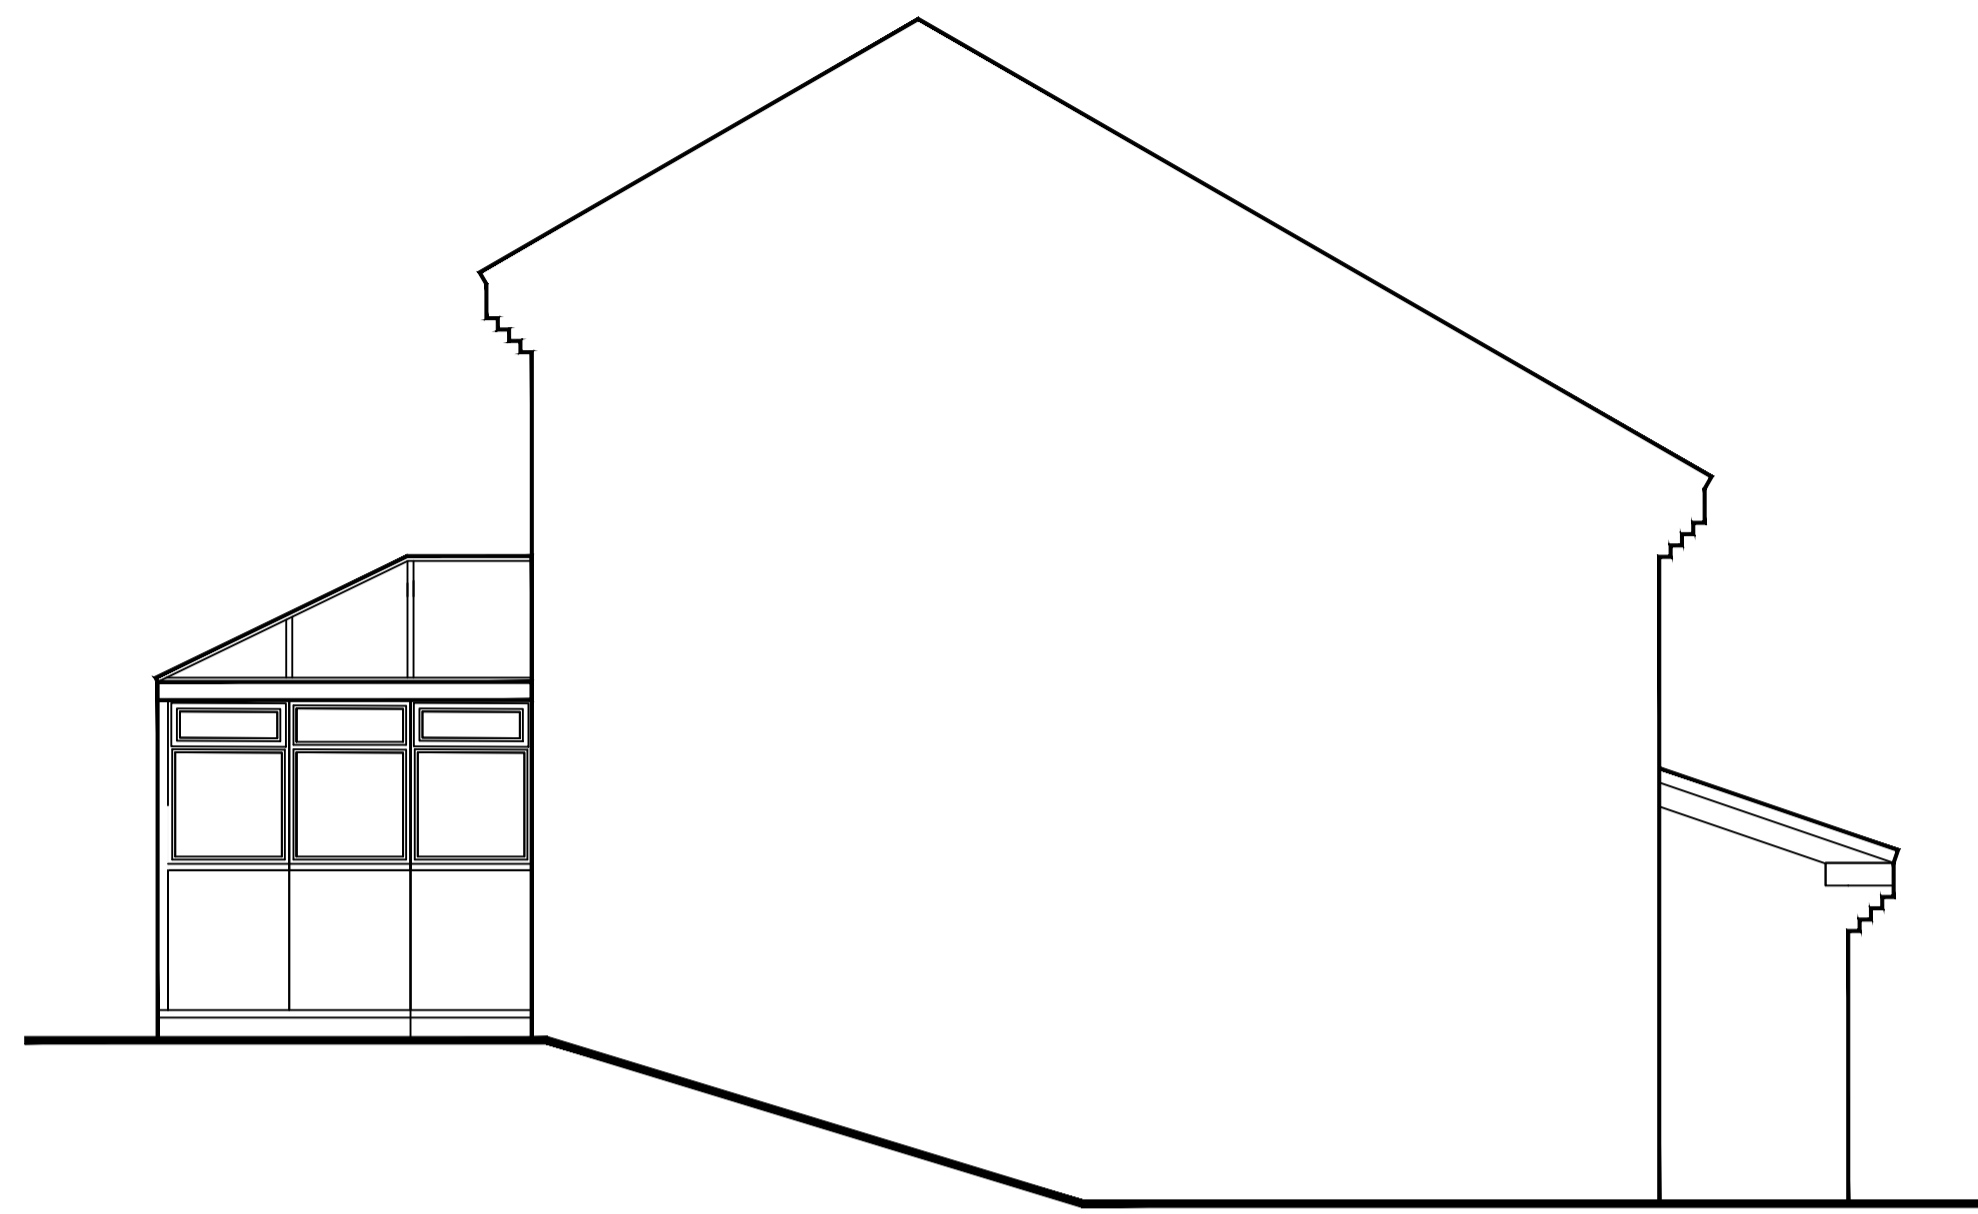


EXISTING SIDE ELEVATION 1:50

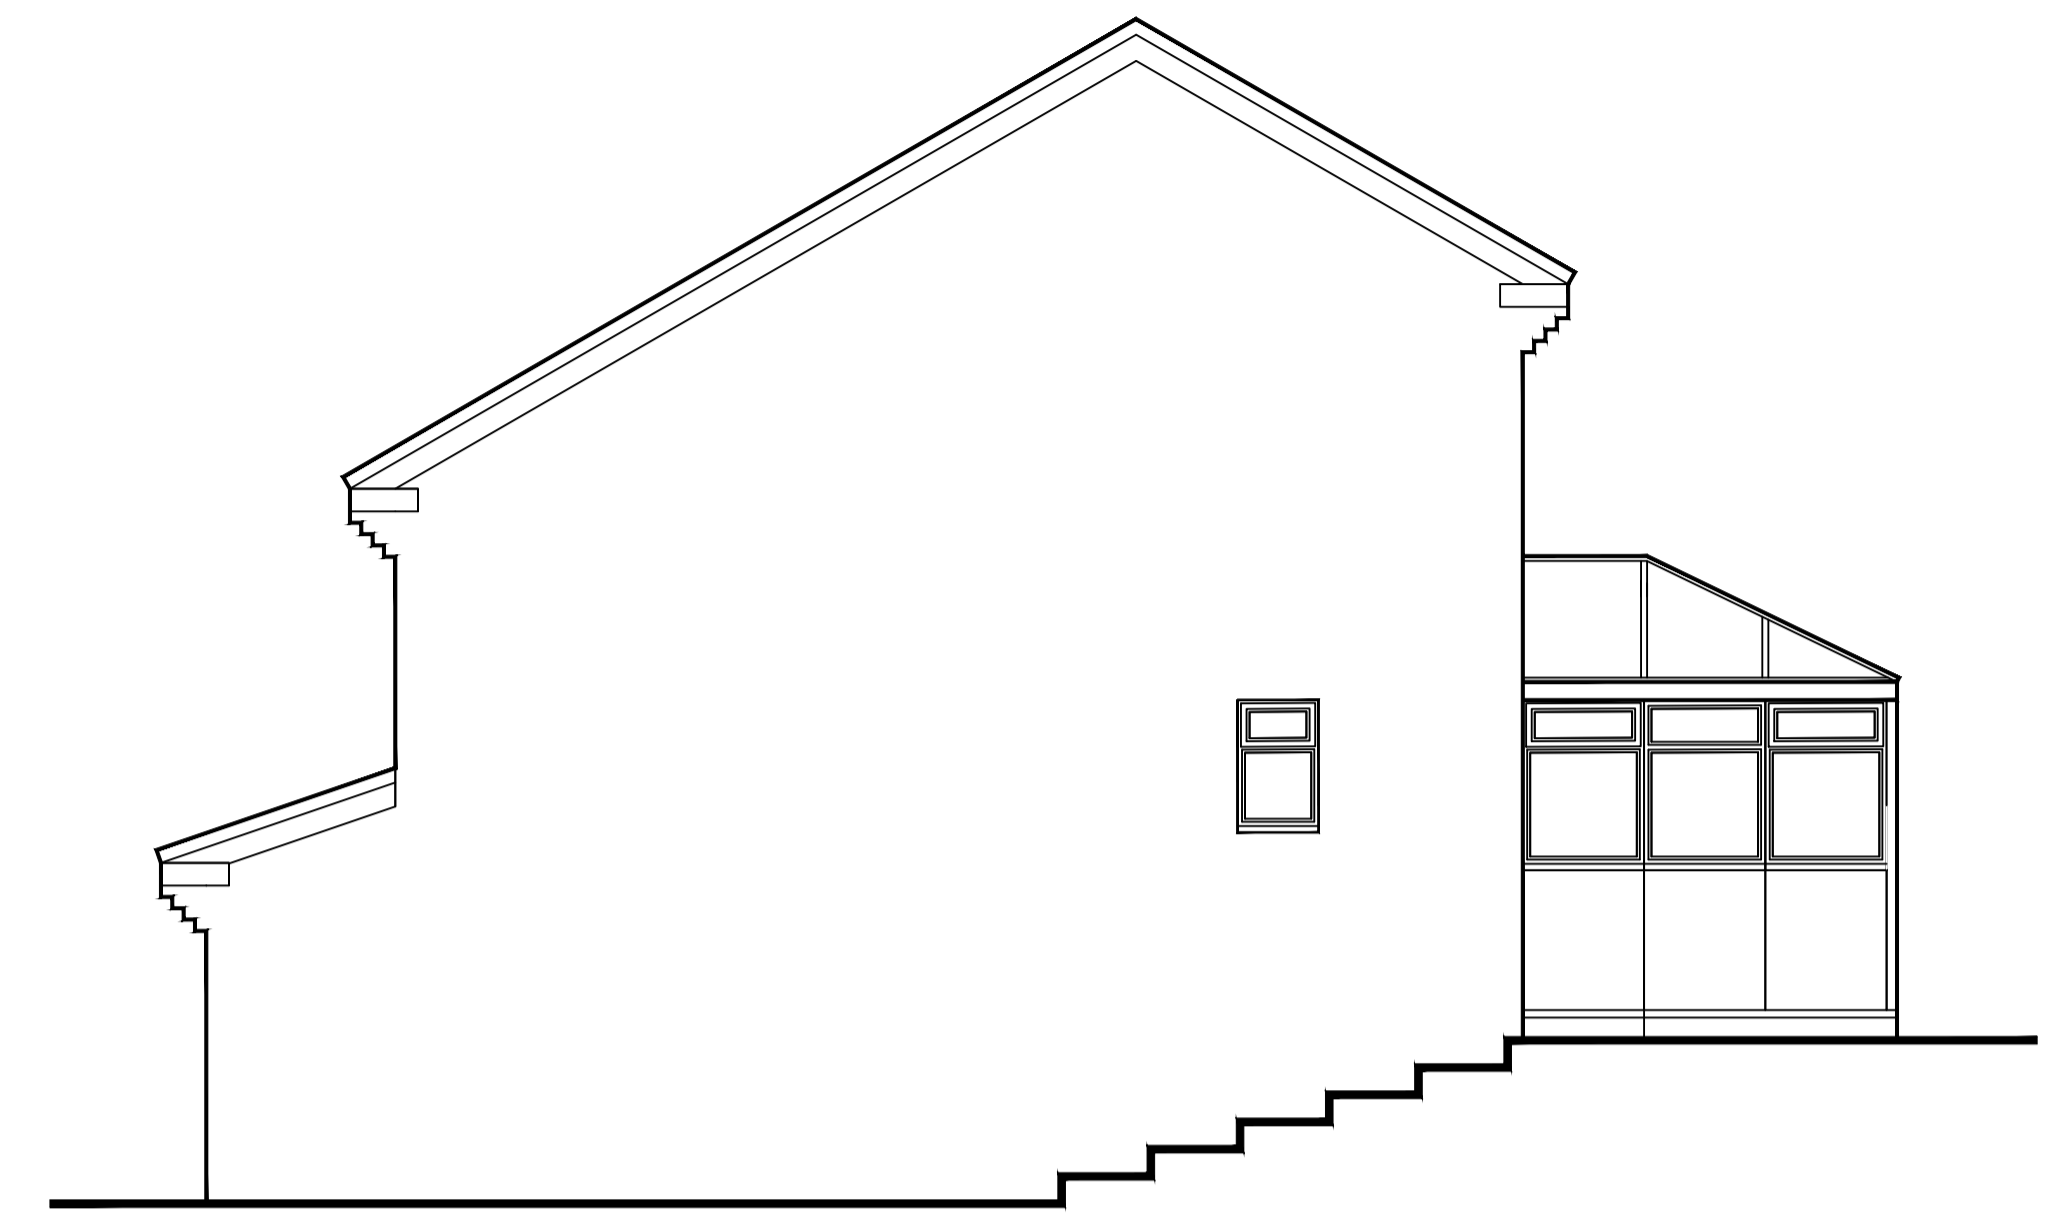

EXISTING SIDE ELEVATION 1:50

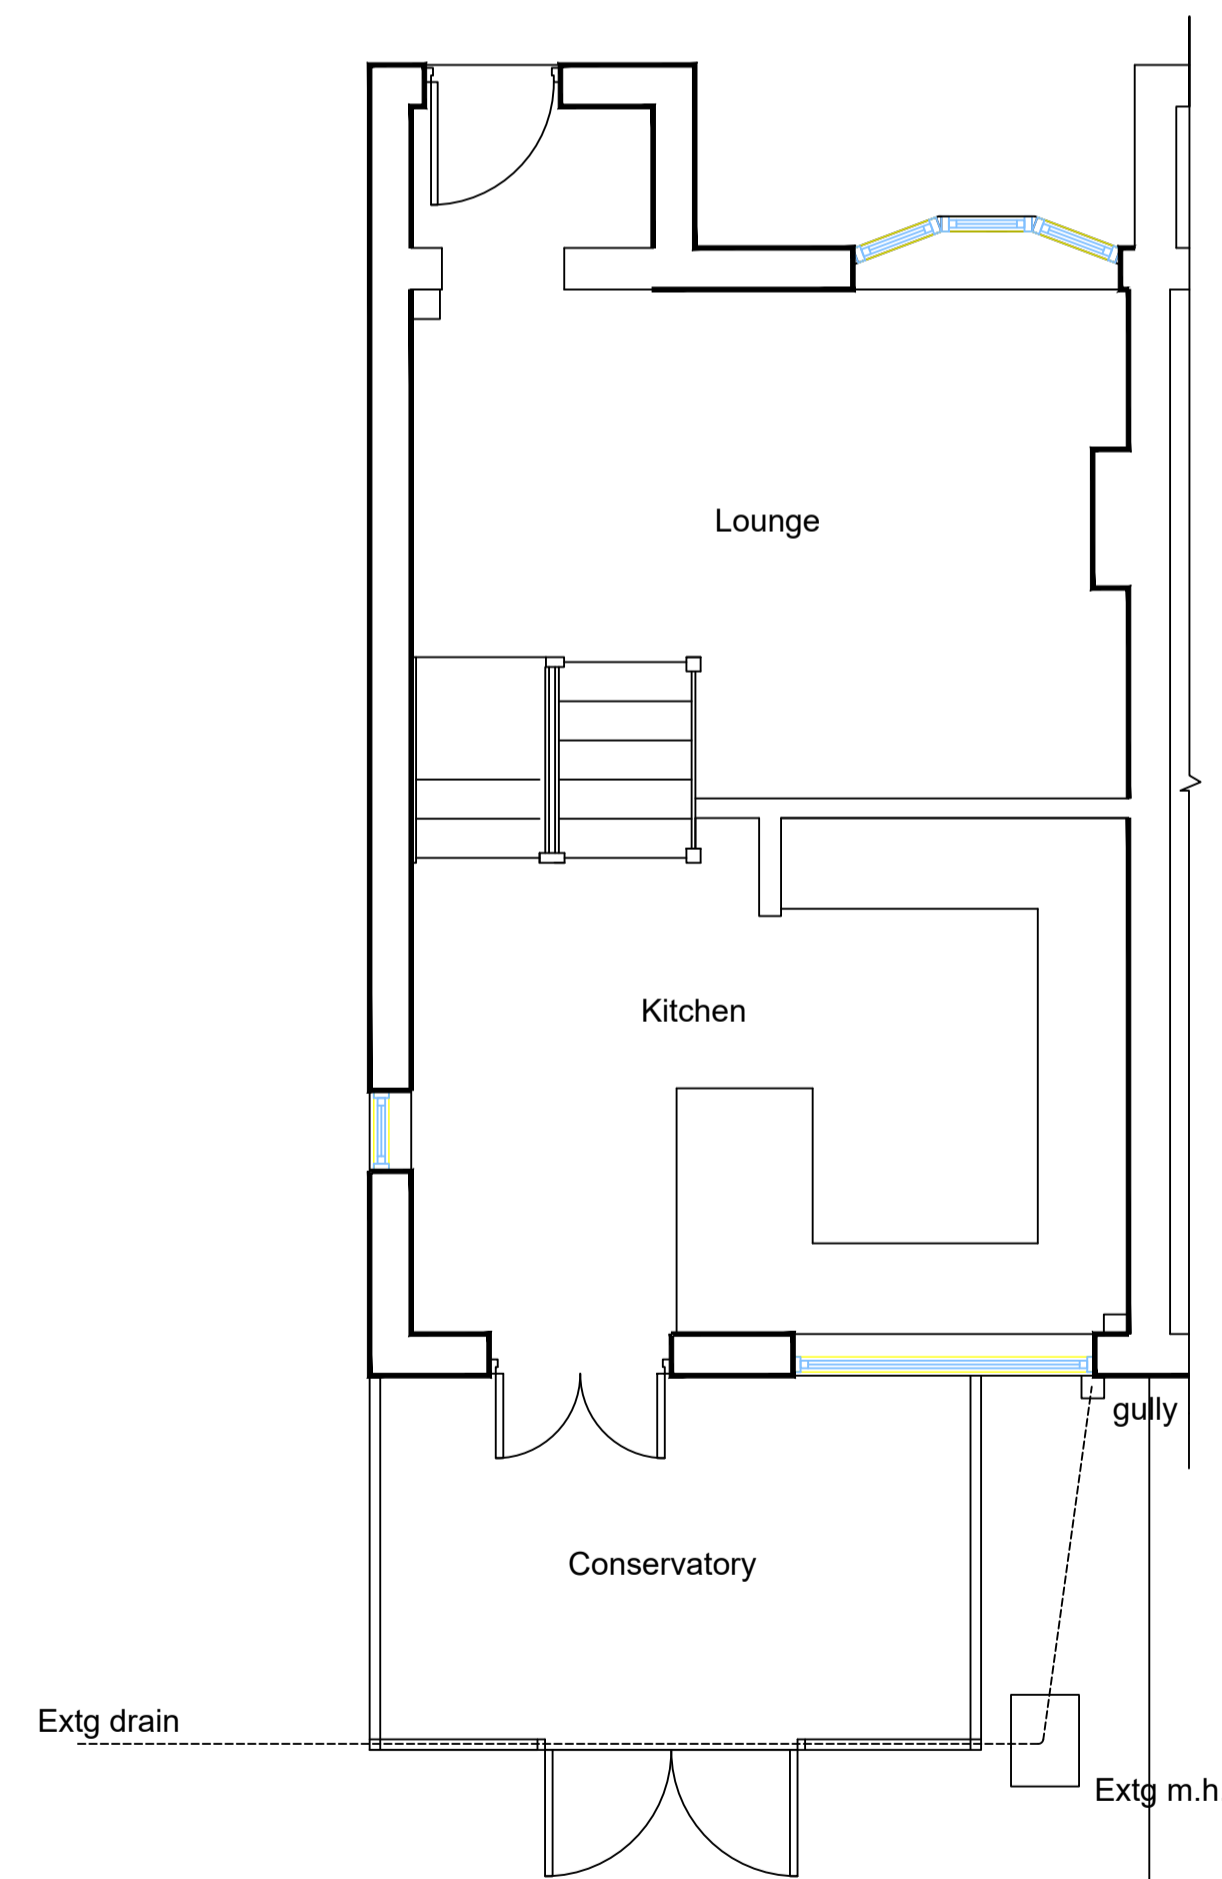

EXISTING LOWER GROUND AND GROUND FLOOR PLAN 1:50

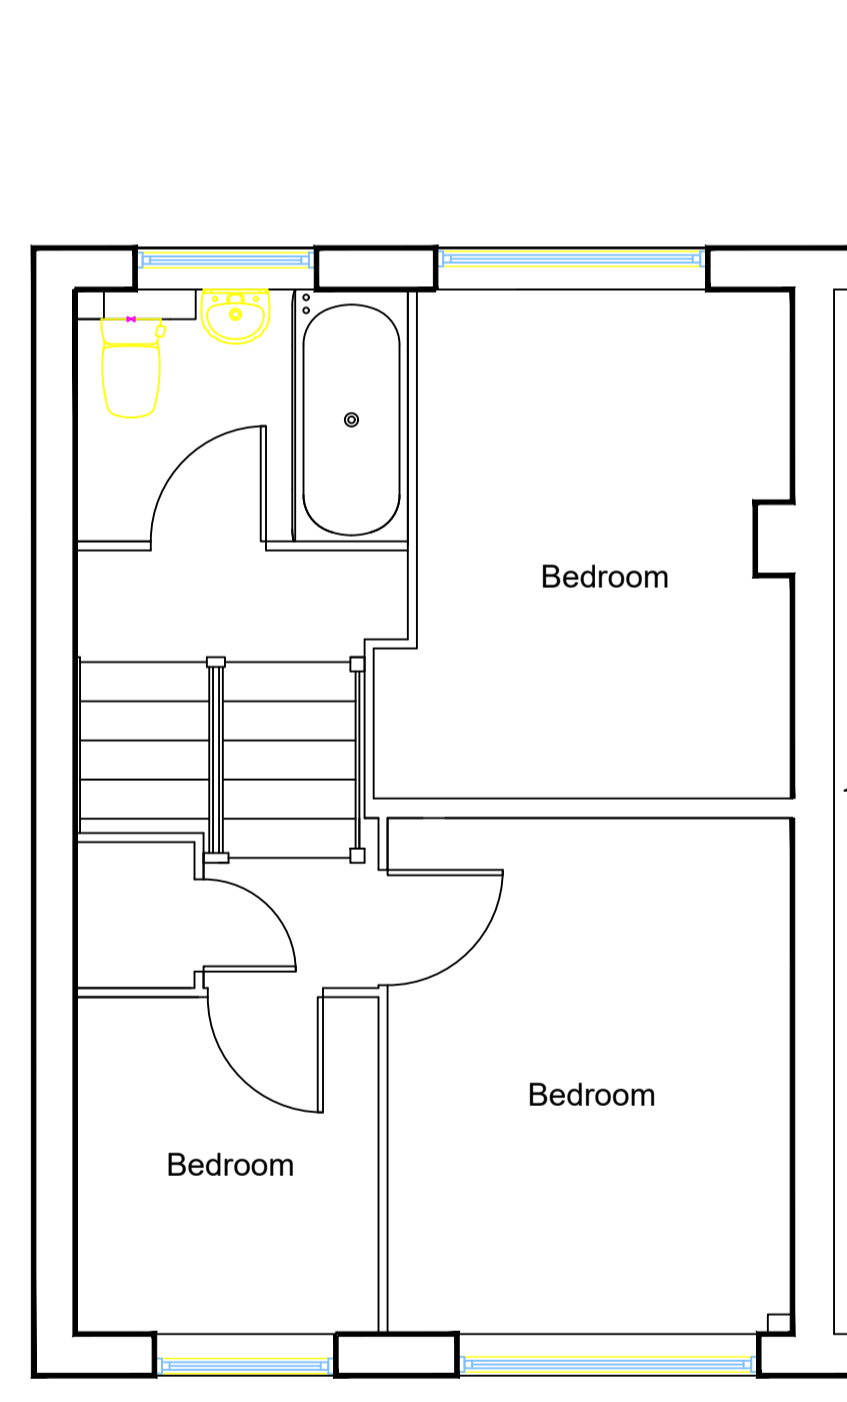

EXISTING 1ST FLOOR AND UPPER FIRST FLOOR PLAN 1:50

Scale Bar 1:50



**PROPOSED TWO STOREY REAR EXTENSION**

at  
42 Foxtail Drive  
Hythe  
Southampton  
SO45 4NZ

Client  
Mr Leigh McIlidoo

EXISTING ELEVATIONS AND FLOOR PLANS

**BUILDING PLANS & ESTIMATING**

9 The Close  
Holbury  
Southampton  
Hampshire  
SO45 2PG

Email [abbott.bob@sky.com](mailto:abbott.bob@sky.com)  
Tel 07795 692060