




PROPOSED REAR ELEVATION 1:50

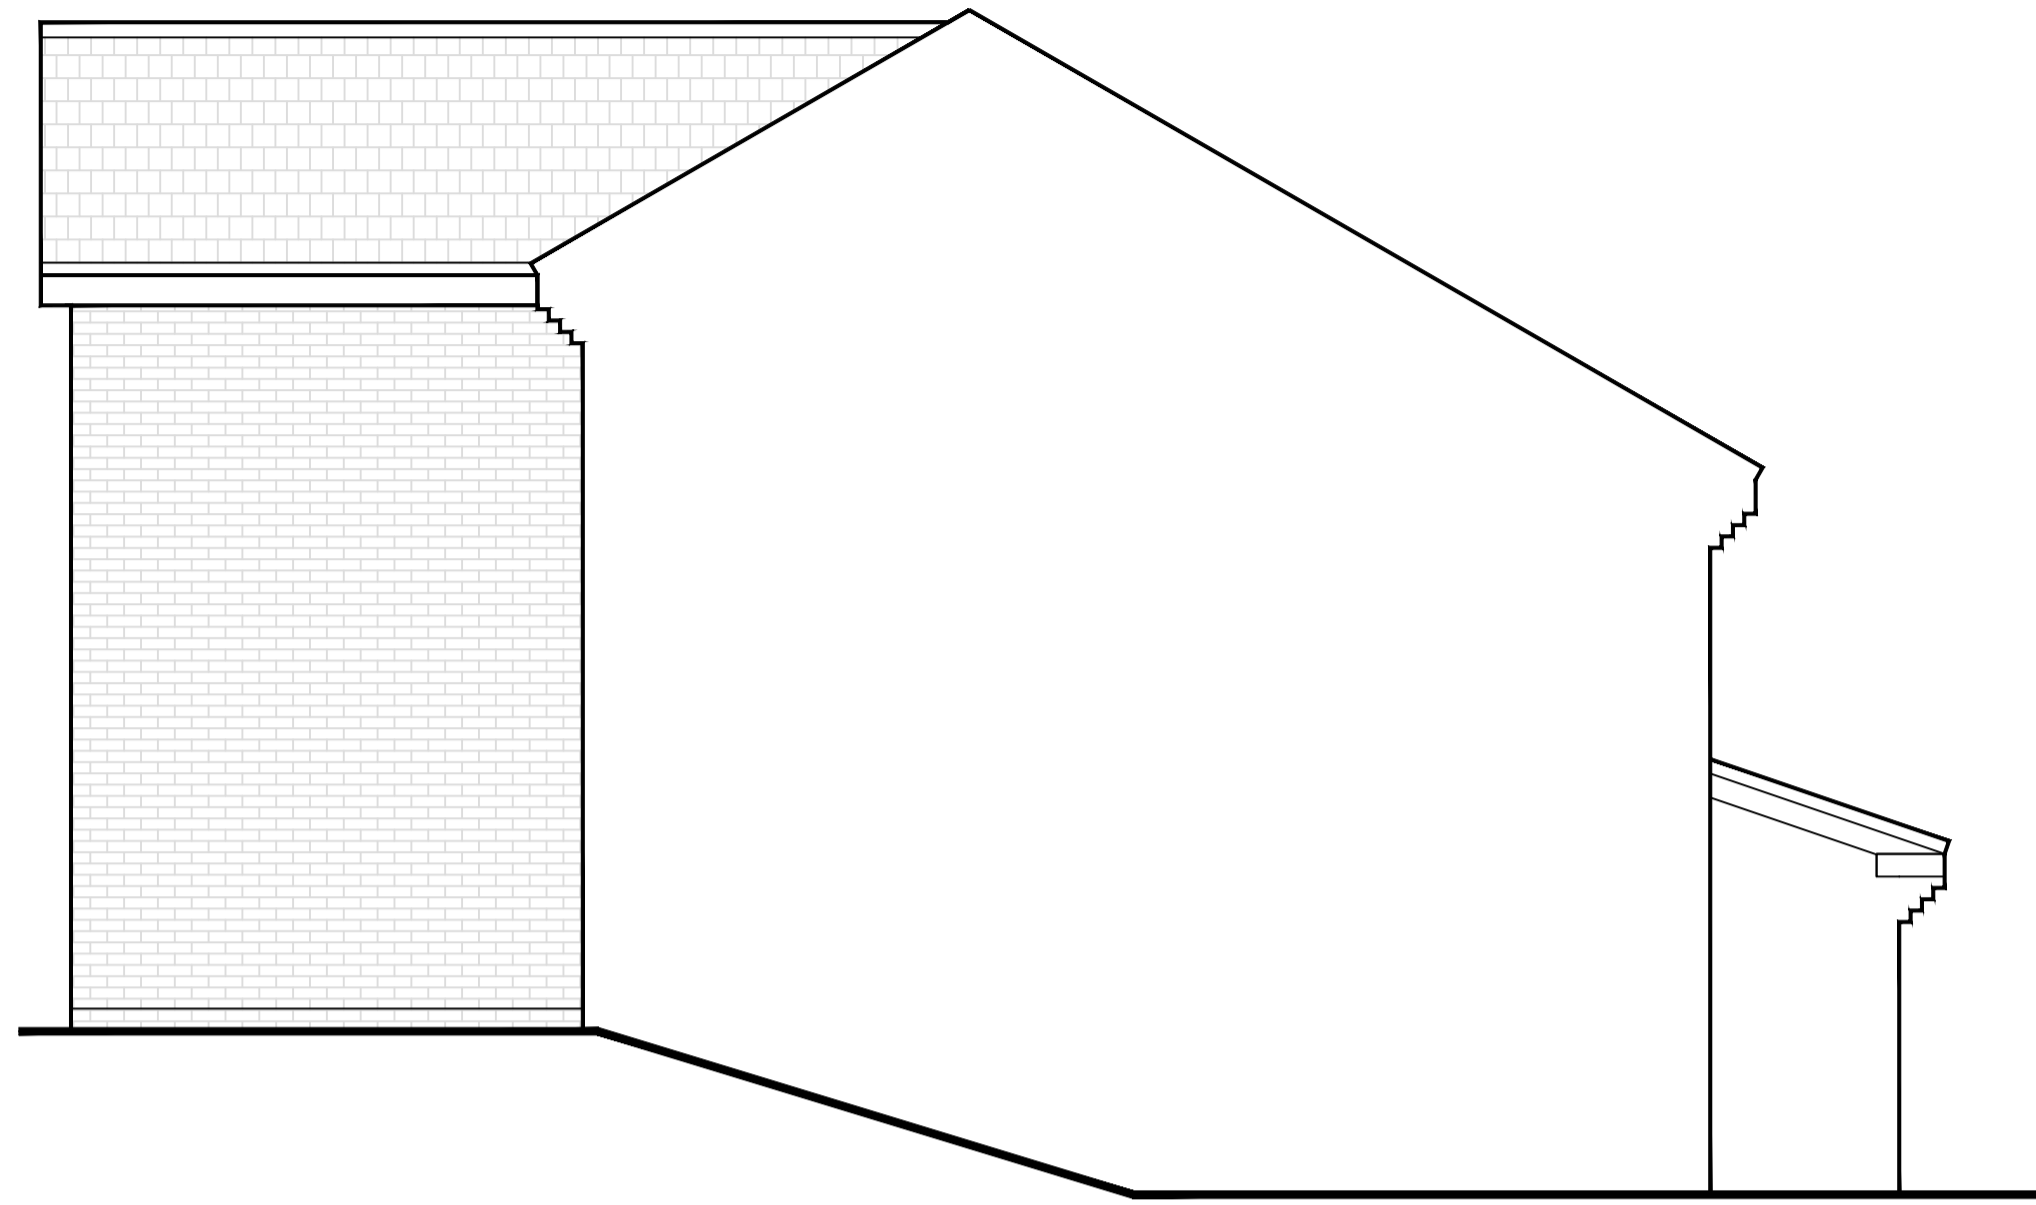


PROPOSED SIDE ELEVATION 1:50

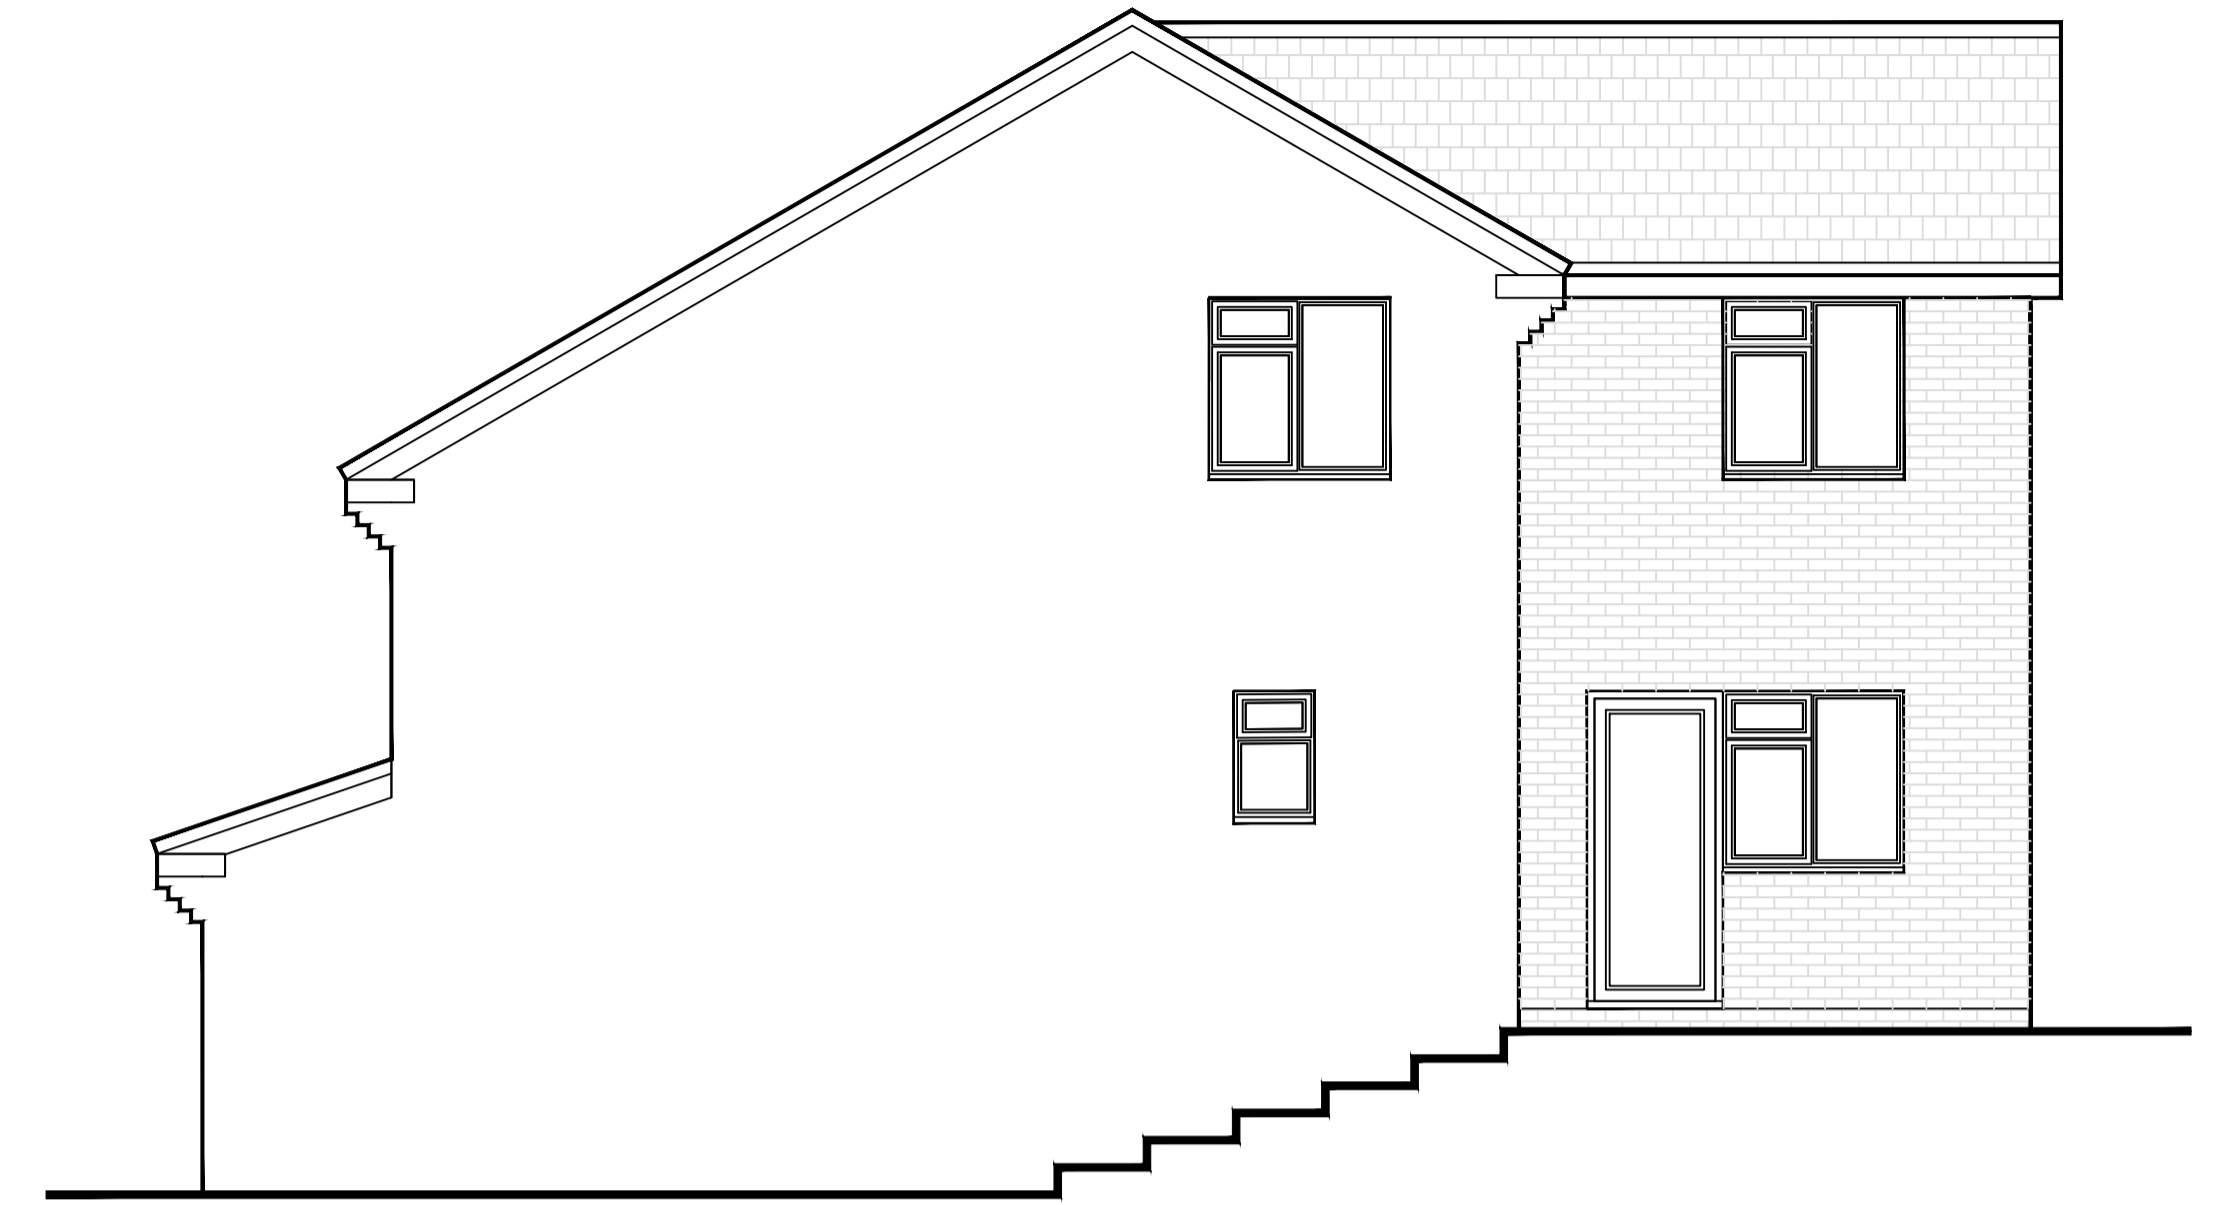


PROPOSED SIDE ELEVATION 1:50

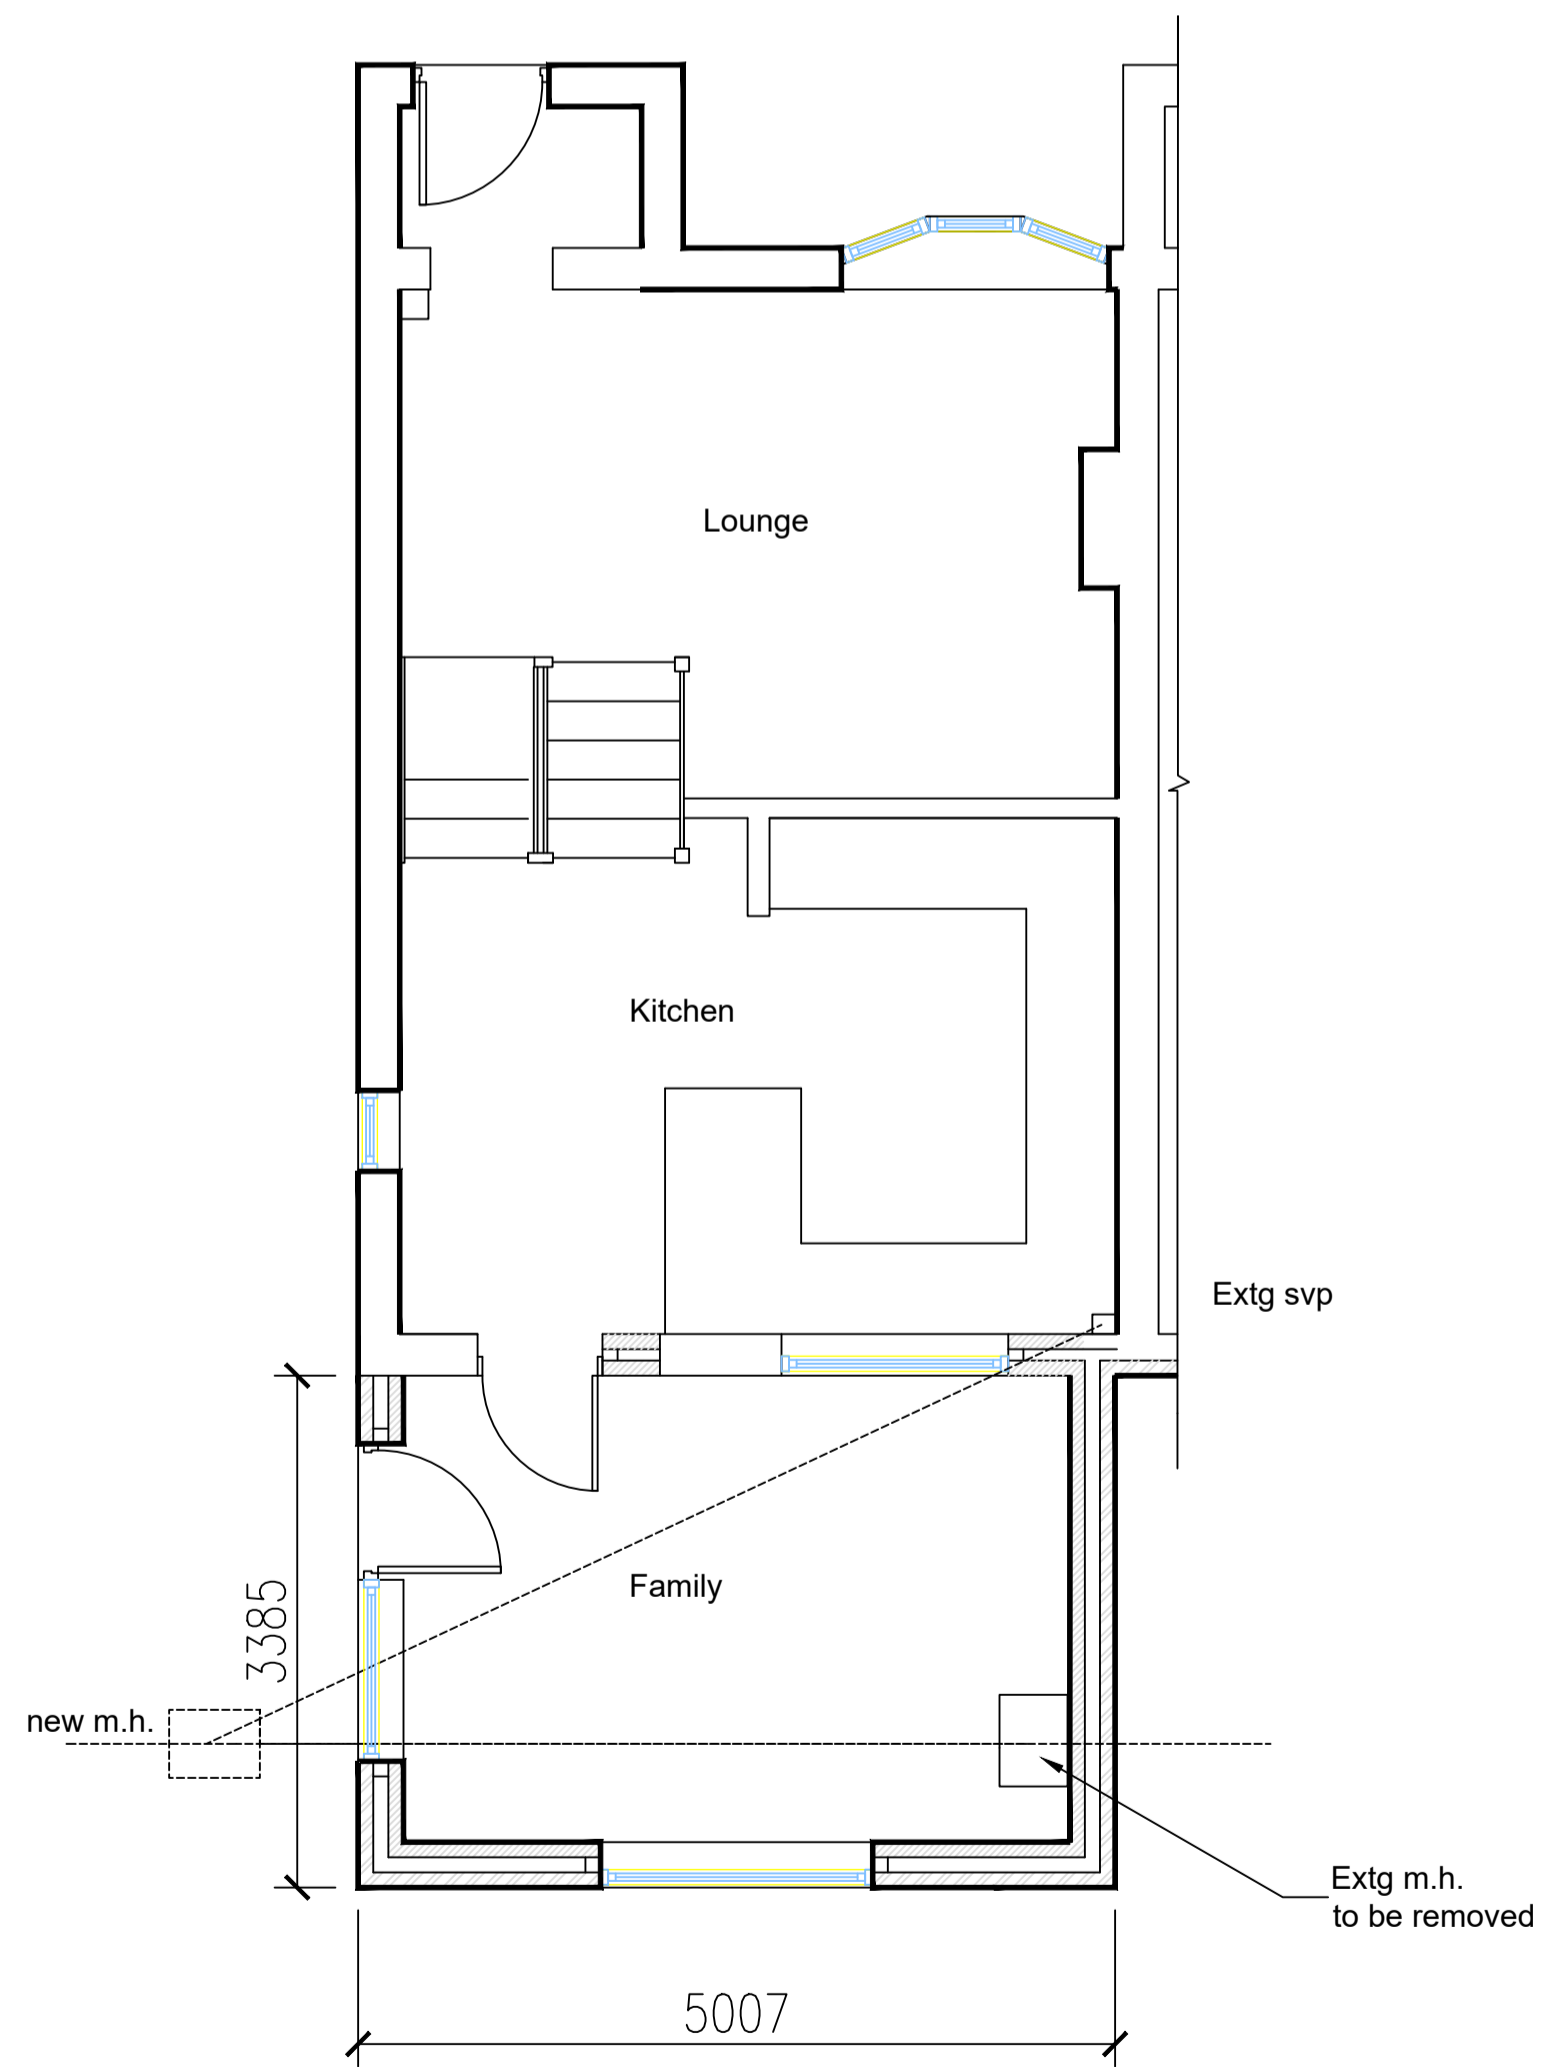

PROPOSED LOWER GROUND AND GROUND FLOOR PLAN 1:50

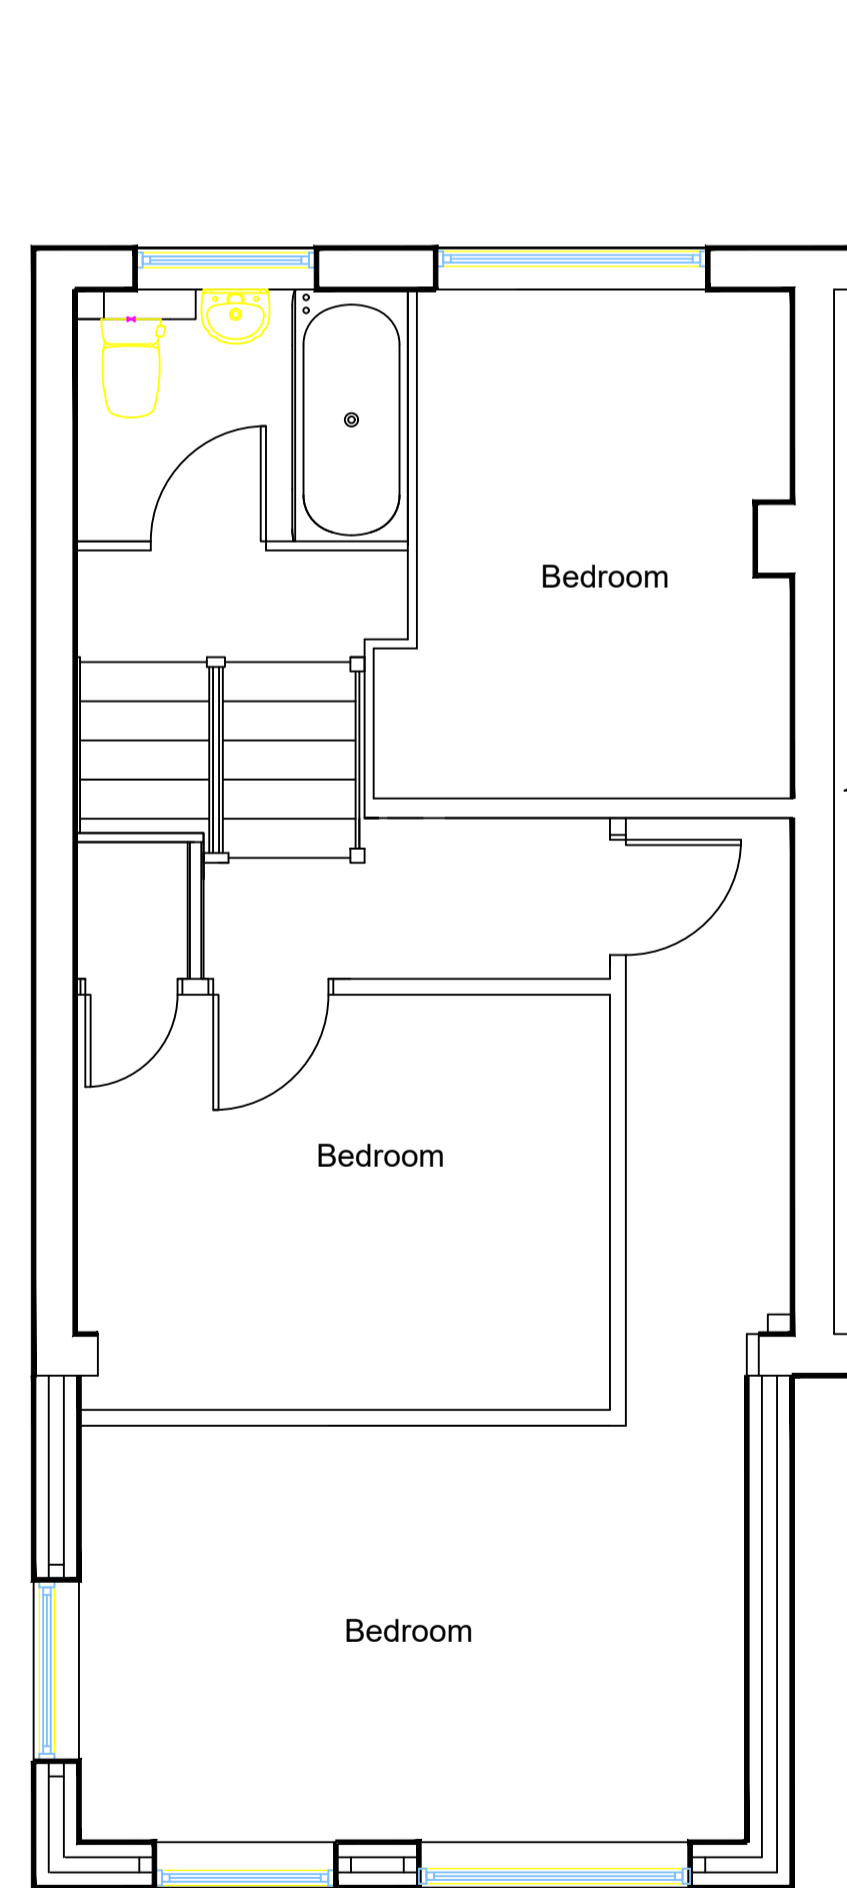

PROPOSED 1ST FLOOR AND UPPER FIRST FLOOR PLAN 1:50

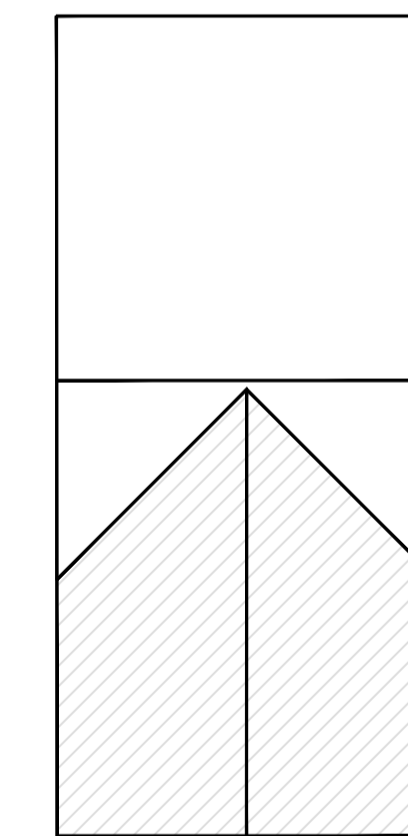

PROPOSED ROOF PLAN 1:100

Scale bar 1:100 1 2 3 4 5m

Scale Bar 1:50

0 1 2 3 4 5m

PROPOSED TWO STOREY REAR EXTENSION

at
42 Foxtail Drive
Hythe
Southampton
SO45 4NZ

Client
Mr Leigh McIldoon

PROPOSED ELEVATIONS AND FLOOR PLANS

BUILDING PLANS & ESTIMATING

9 The Close
Holbury
Southampton
Hampshire
SO45 2PG

Email abbott.bob@sky.com
Tel 07795 692060